


CANUTILLO COLONY DITCH CO.

A-464

VOLUME 214, PAGE 20 &
VOLUME 224, PAGE 141
DEED RECORDS NUECES CO., TX.

$\Delta = 5^{\circ}41'34''$
 $R = 1096.28'$
 $L = 108.91'$
CHORD = $N72^{\circ}26'06''E$
108.86'

$\Delta = 20^{\circ}16'38''$
 $R = 1186.28'$
 $L = 419.83'$
CHORD = $N79^{\circ}43'51''E$
417.64'

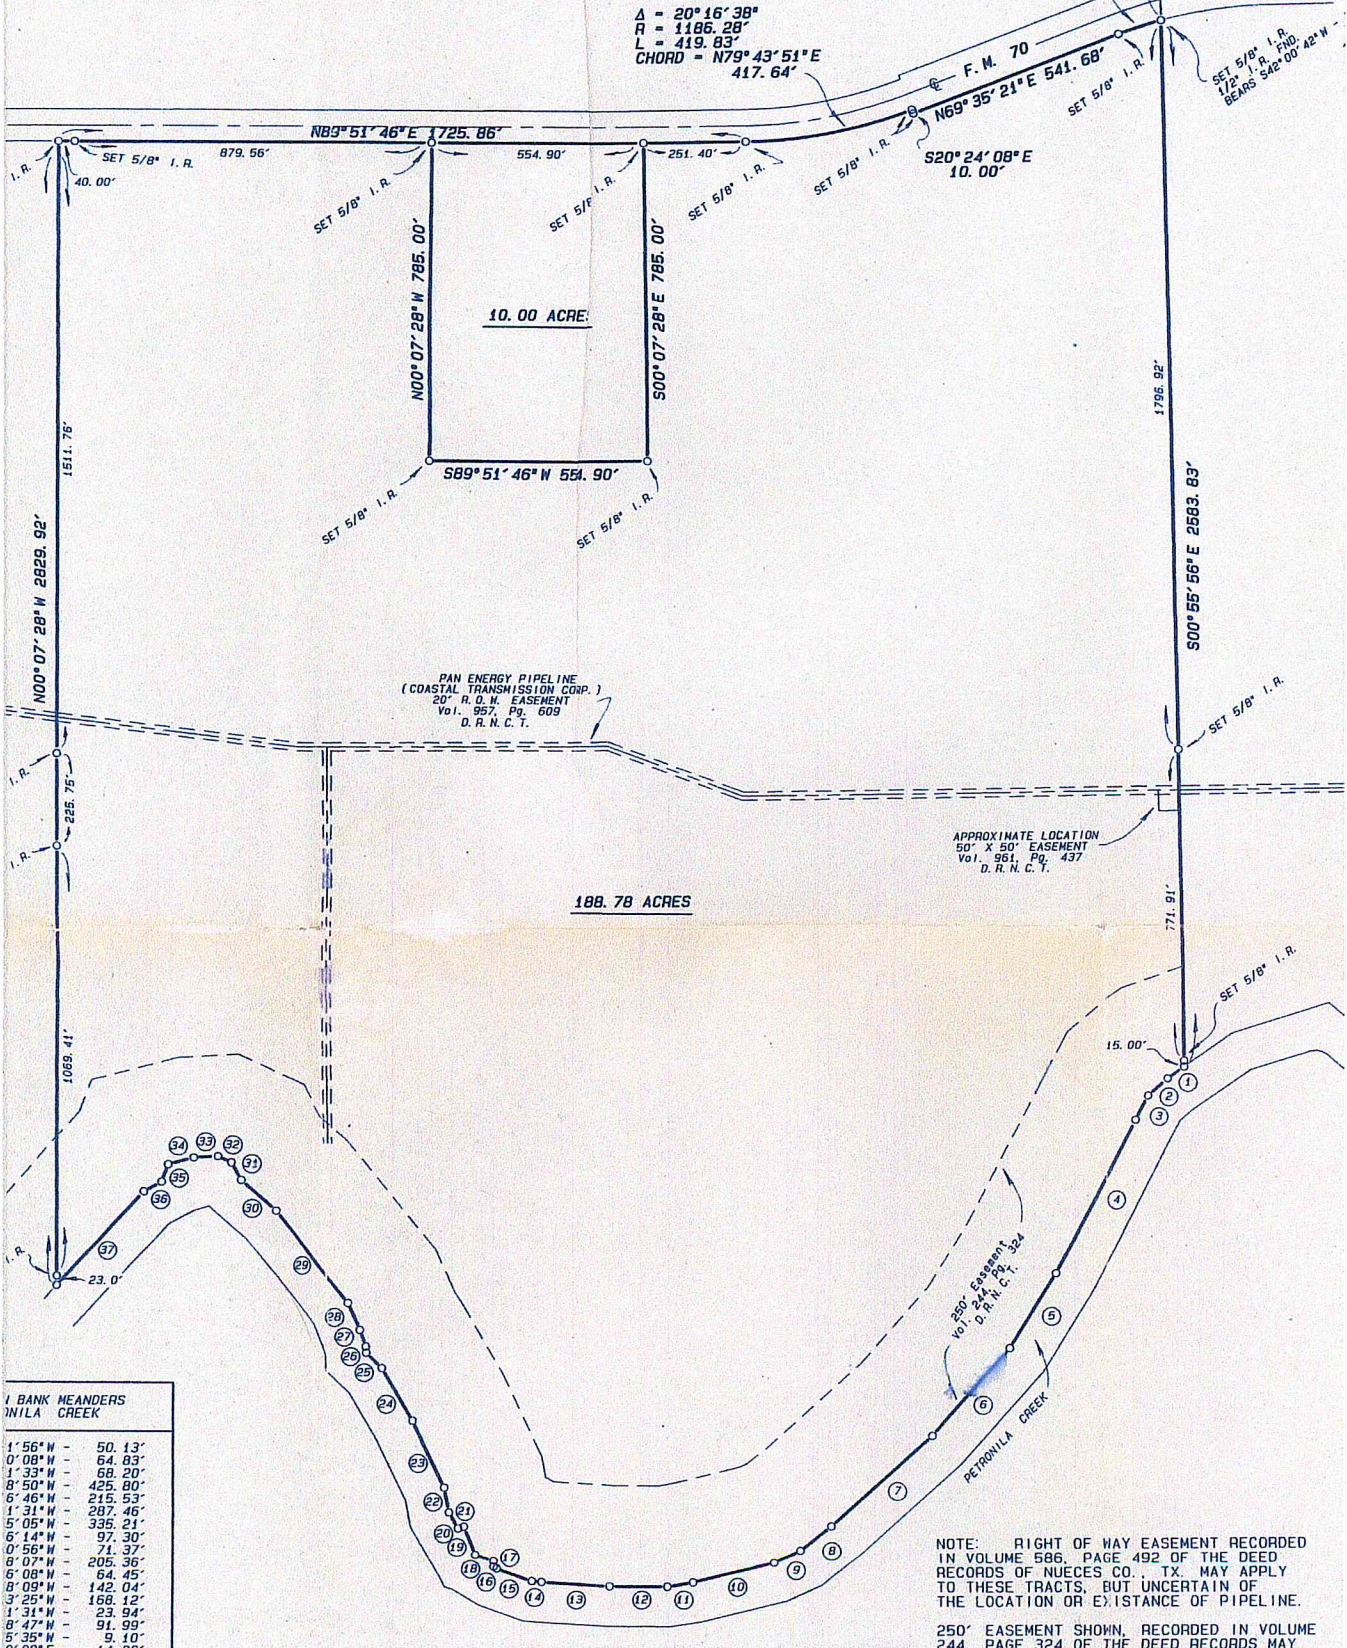

PAN ENERGY PIPELINE
(COASTAL TRANSMISSION CORP.)
20' R.O.W. EASEMENT
Vol. 957, Pg. 609
D. R. H. C. T.

APPROXIMATE LOCATION
50' X 50' EASEMENT
Vol. 961, Pg. 437
D. R. H. C. T.

NOTE: RIGHT OF WAY EASEMENT RECORDED
IN VOLUME 586, PAGE 492 OF THE DEED
RECORDS OF NUECES CO., TX. MAY APPLY
TO THESE TRACTS, BUT UNCERTAIN OF
THE LOCATION OR EXTENT OF PIPELINE.

250' EASEMENT SHOWN, RECORDED IN VOLUME
244, PAGE 324 OF THE DEED RECORDS MAY
APPLY TO THESE TRACTS, BUT UNCERTAIN OF
THE LOCATION OR EXTENT OF PIPELINE.

BANK MEANDERS PETRONILLA CREEK	
1'56"W	50.13'
0'08"W	64.83'
1'33"W	68.20'
8'50"W	425.80'
6'46"W	215.53'
1'31"W	287.46'
5'05"W	335.21'
6'14"W	97.30'
0'56"W	71.37'
8'07"W	205.36'
6'08"W	64.45'
8'09"W	142.04'
3'25"W	168.12'
1'31"W	23.94'
8'47"W	91.99'
5'35"W	9.10'
1'00"W	4.36'