


HOPKINS ROAD VARIABLE R/W

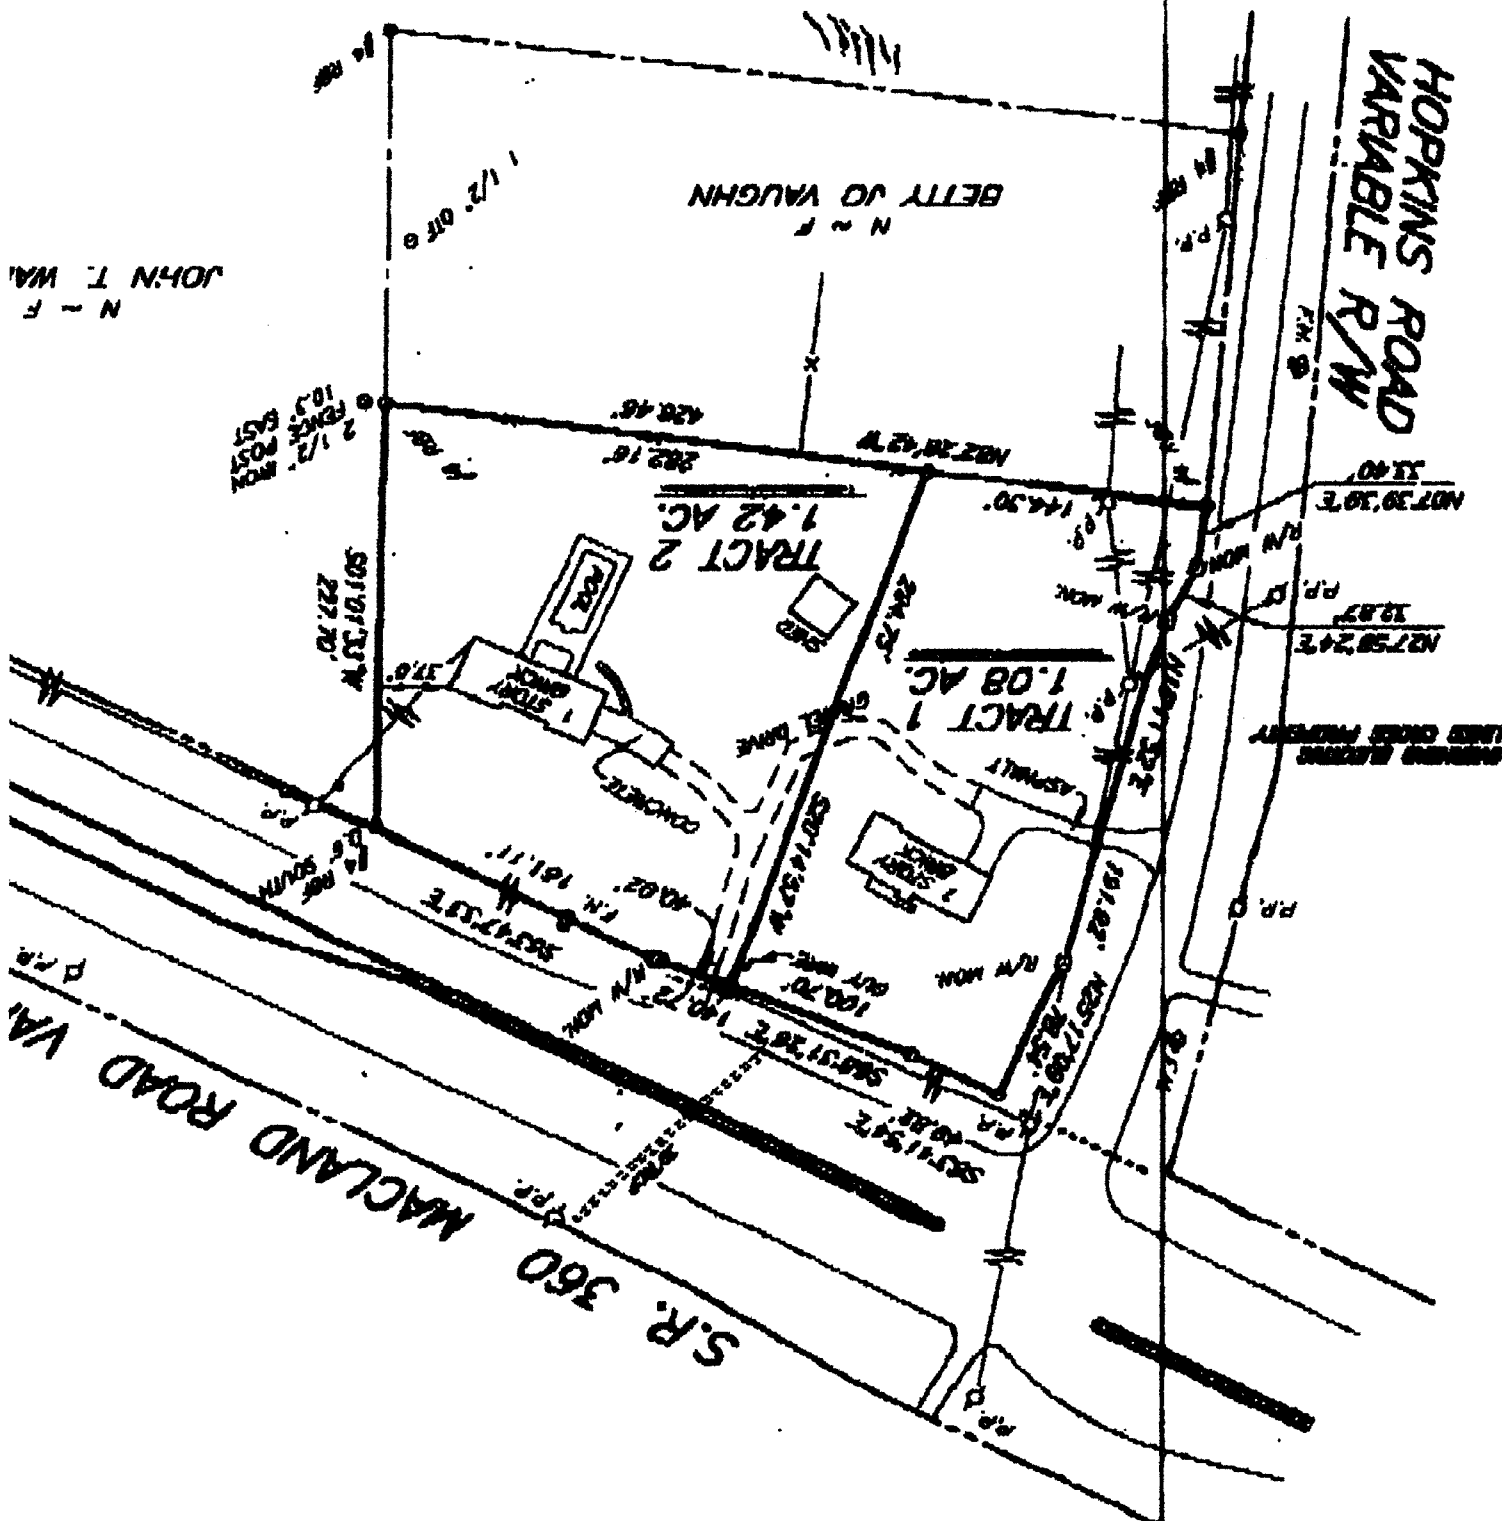

PARCEL OF LAND IS NOT IN THE 100 YEAR FLOOD ZONE AND IS IN ZONE X, ACCORDING TO FEMA (F.I.A.) MAP NUMBER 1 DATED AUGUST 18, 1982

THIS PLAN IS FOR THE EXCLUSIVE USE OF THE PARTIES STATED ON THE FACE OF THE SURVEY. ANY USE BY THIRD PARTIES IS AT THEIR OWN RISK.

LEGEND	
P.P.	POWER POLE
L.P.	LIGHT POLE
F.H.	WIRE HYDRANT
M.H.	SEWAGE TRENCH MANHOLE
W.M.	WATER METER
C.M.	CAS METER
X	TYPE OF FENCE

THIS PLAN IS PREPARED FROM A FIELD SURVEY USING A FIVE SECOND DIGITAL THEODOLITE AND ELECTRONIC DISTANCE METER. LINEAR PERCENTAGE OF TRAVERSE: 1/100.00; ANGULAR ERROR: 7" PER POINT. THE TRAVERSE WAS ADJUSTED USING THE COASTS RILE LINEAR METHOD.