

APPROVED
YES ☒ ☒ NO ☐ ☐


DUNN CO. REAL PROPERTY
DATE FEB. 21, 1994

CERTIFIED SURVEY MAP NO. 1275
VOLUME 5, PAGE 76.

SCALE IN FEET



UNPLATTED LANDS

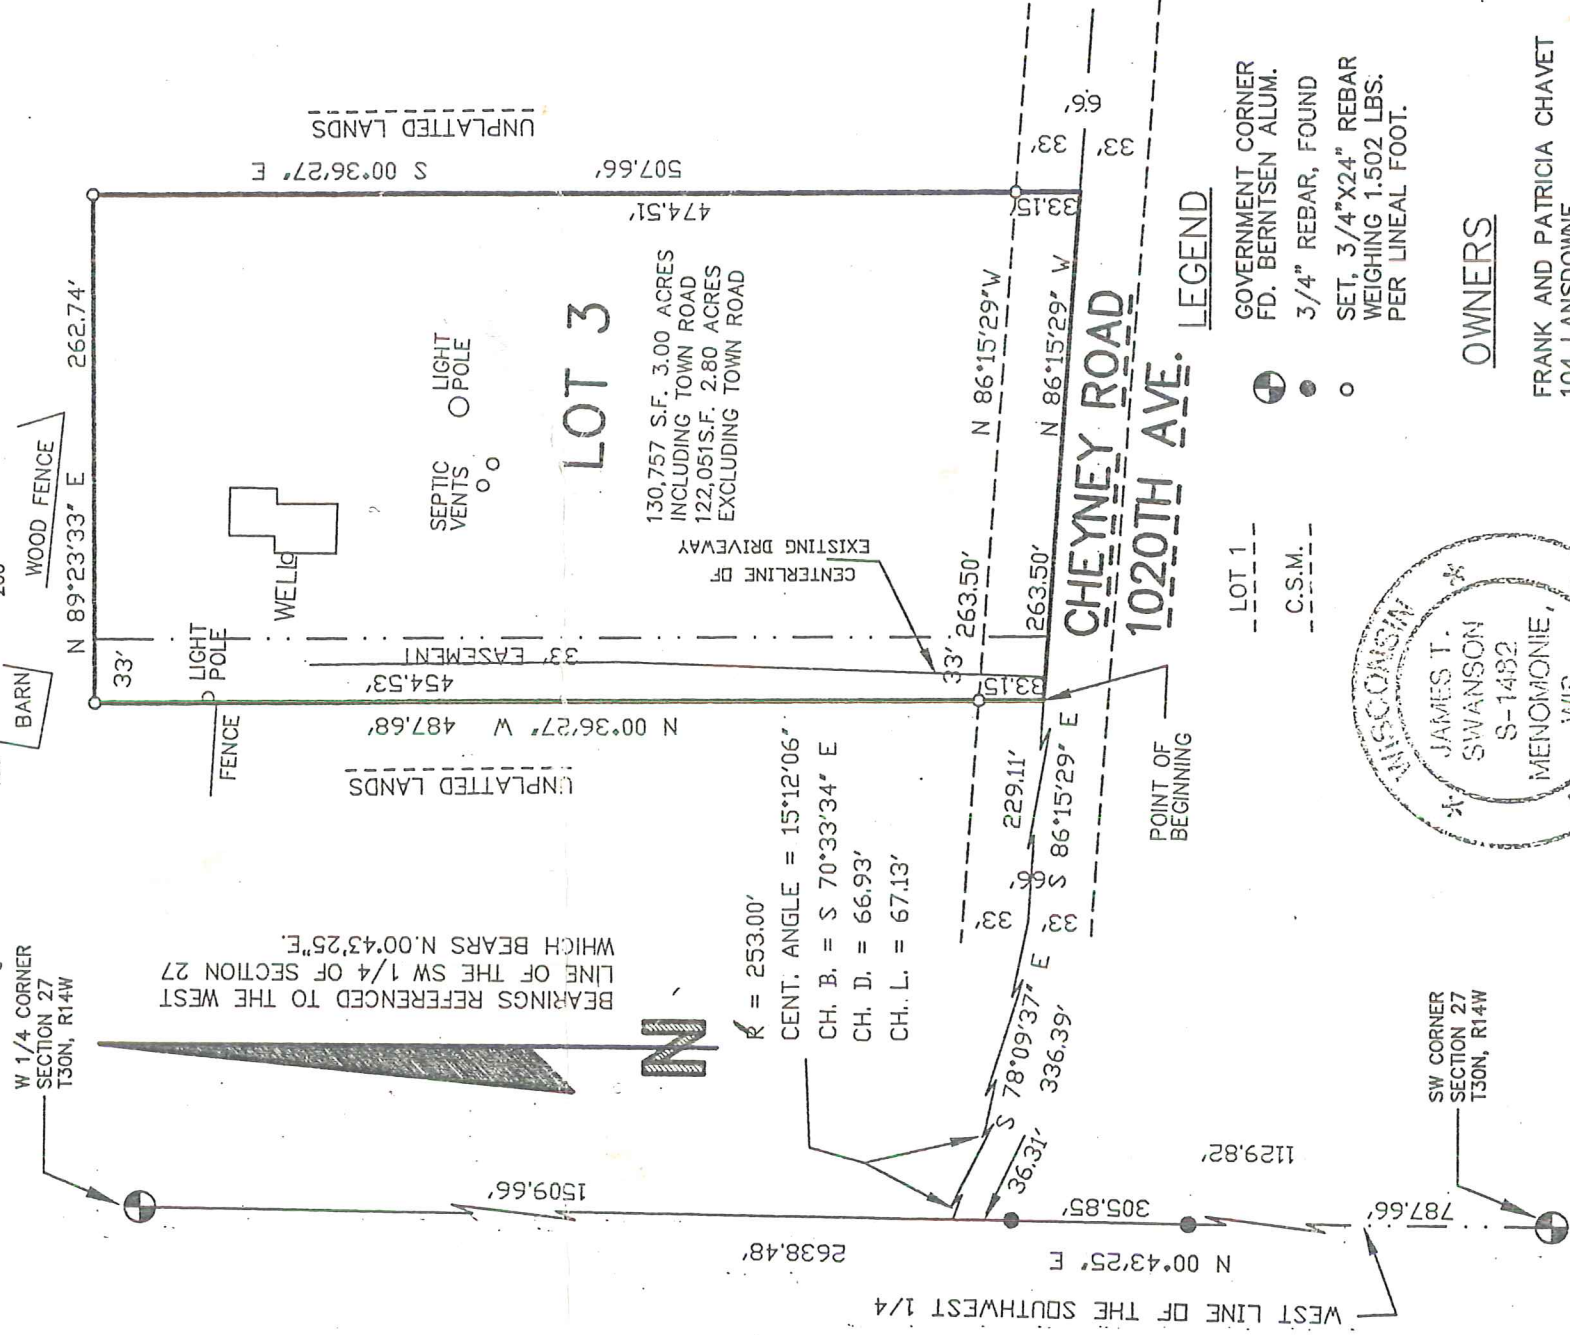

GOVERNMENT CORNER
FD. BERNTSEN ALUM.
3/4" REBAR, FOUND
SET, 3/4"x24" REBAR
WEIGHING 1.502 LBS.
PER LINEAL FOOT

OWNERS

FRANK AND PATRICIA CHAVET
104 LANSLOWNE
COPPELL, TEXAS 75019



Feb 18. 1994

Feb 18, 1994
James J. Swanson

CEDAR CORPORATION
604 WILLSON AVENUE