


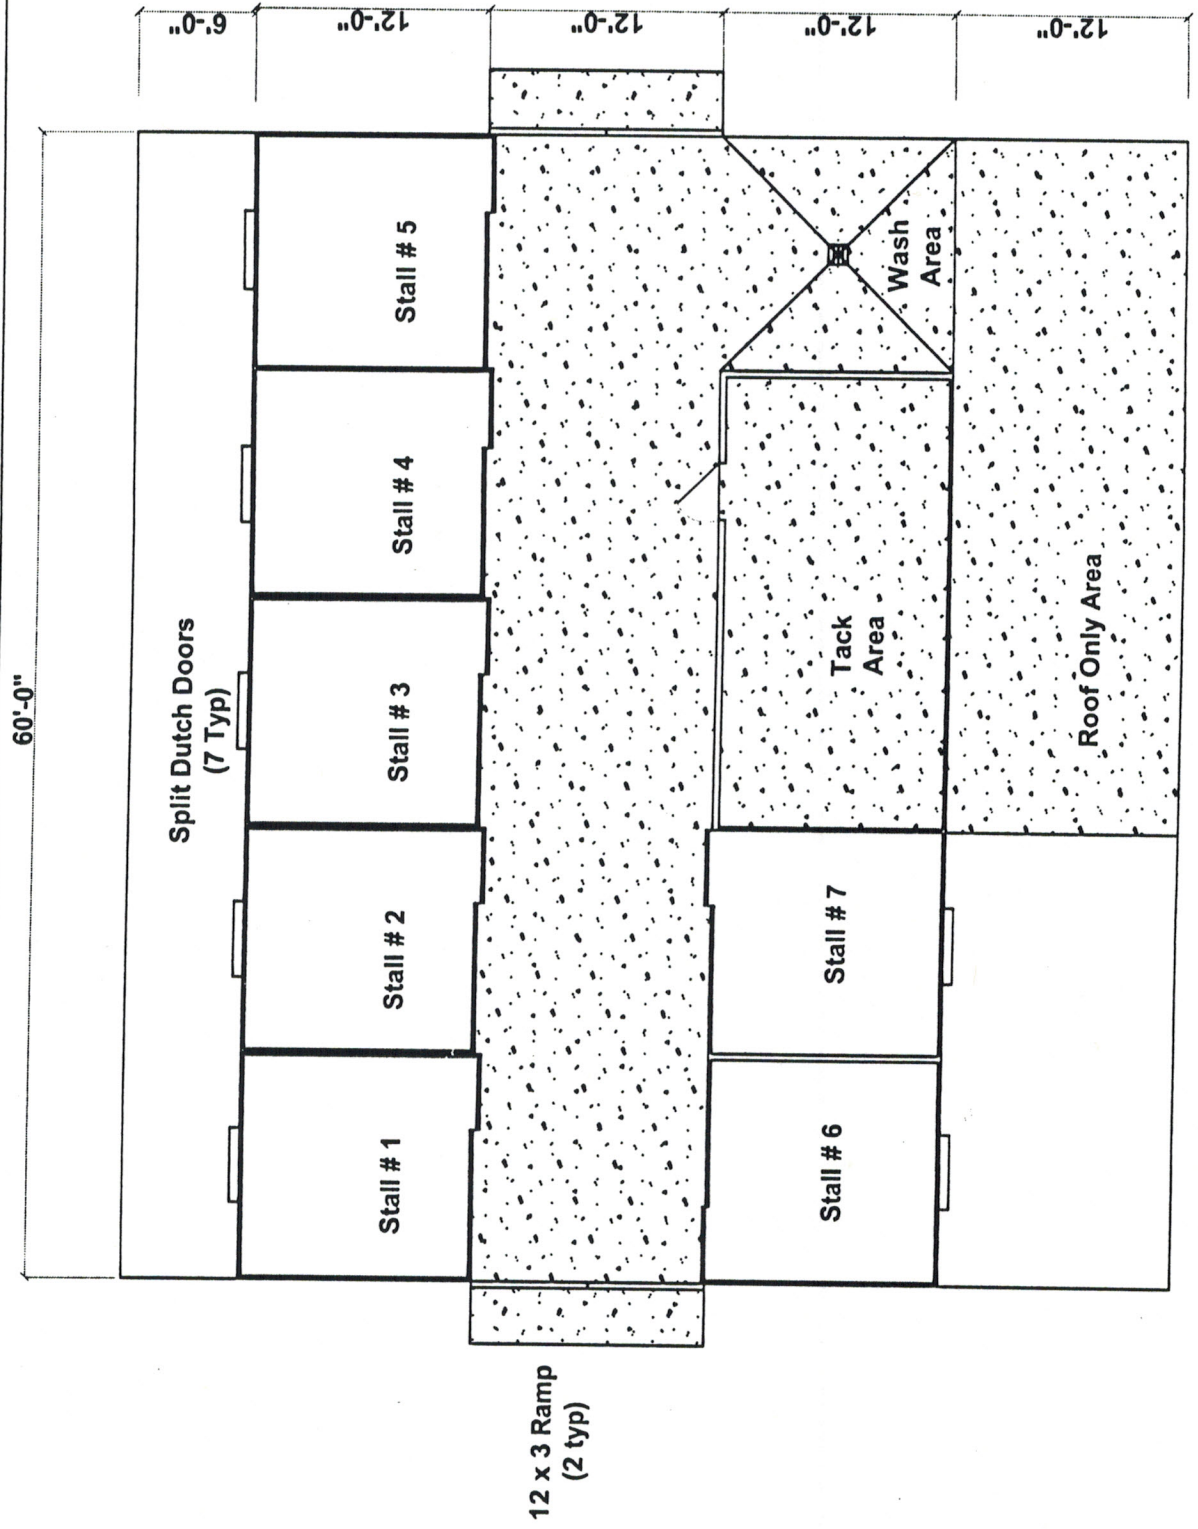

GUTHRIE BUILDINGS
5426 FM 2020
SPRING, TEXAS 77346
(281) 363-0800


MANVEL, TEXAS

Scale	1/8" = 1'-0"
Date	06/09/06
Drawn	AS NOTED
Check	AS NOTED
Sheet	E1



W SELMAN ROAD

OAKCREST SEC
(UNRECORDED)

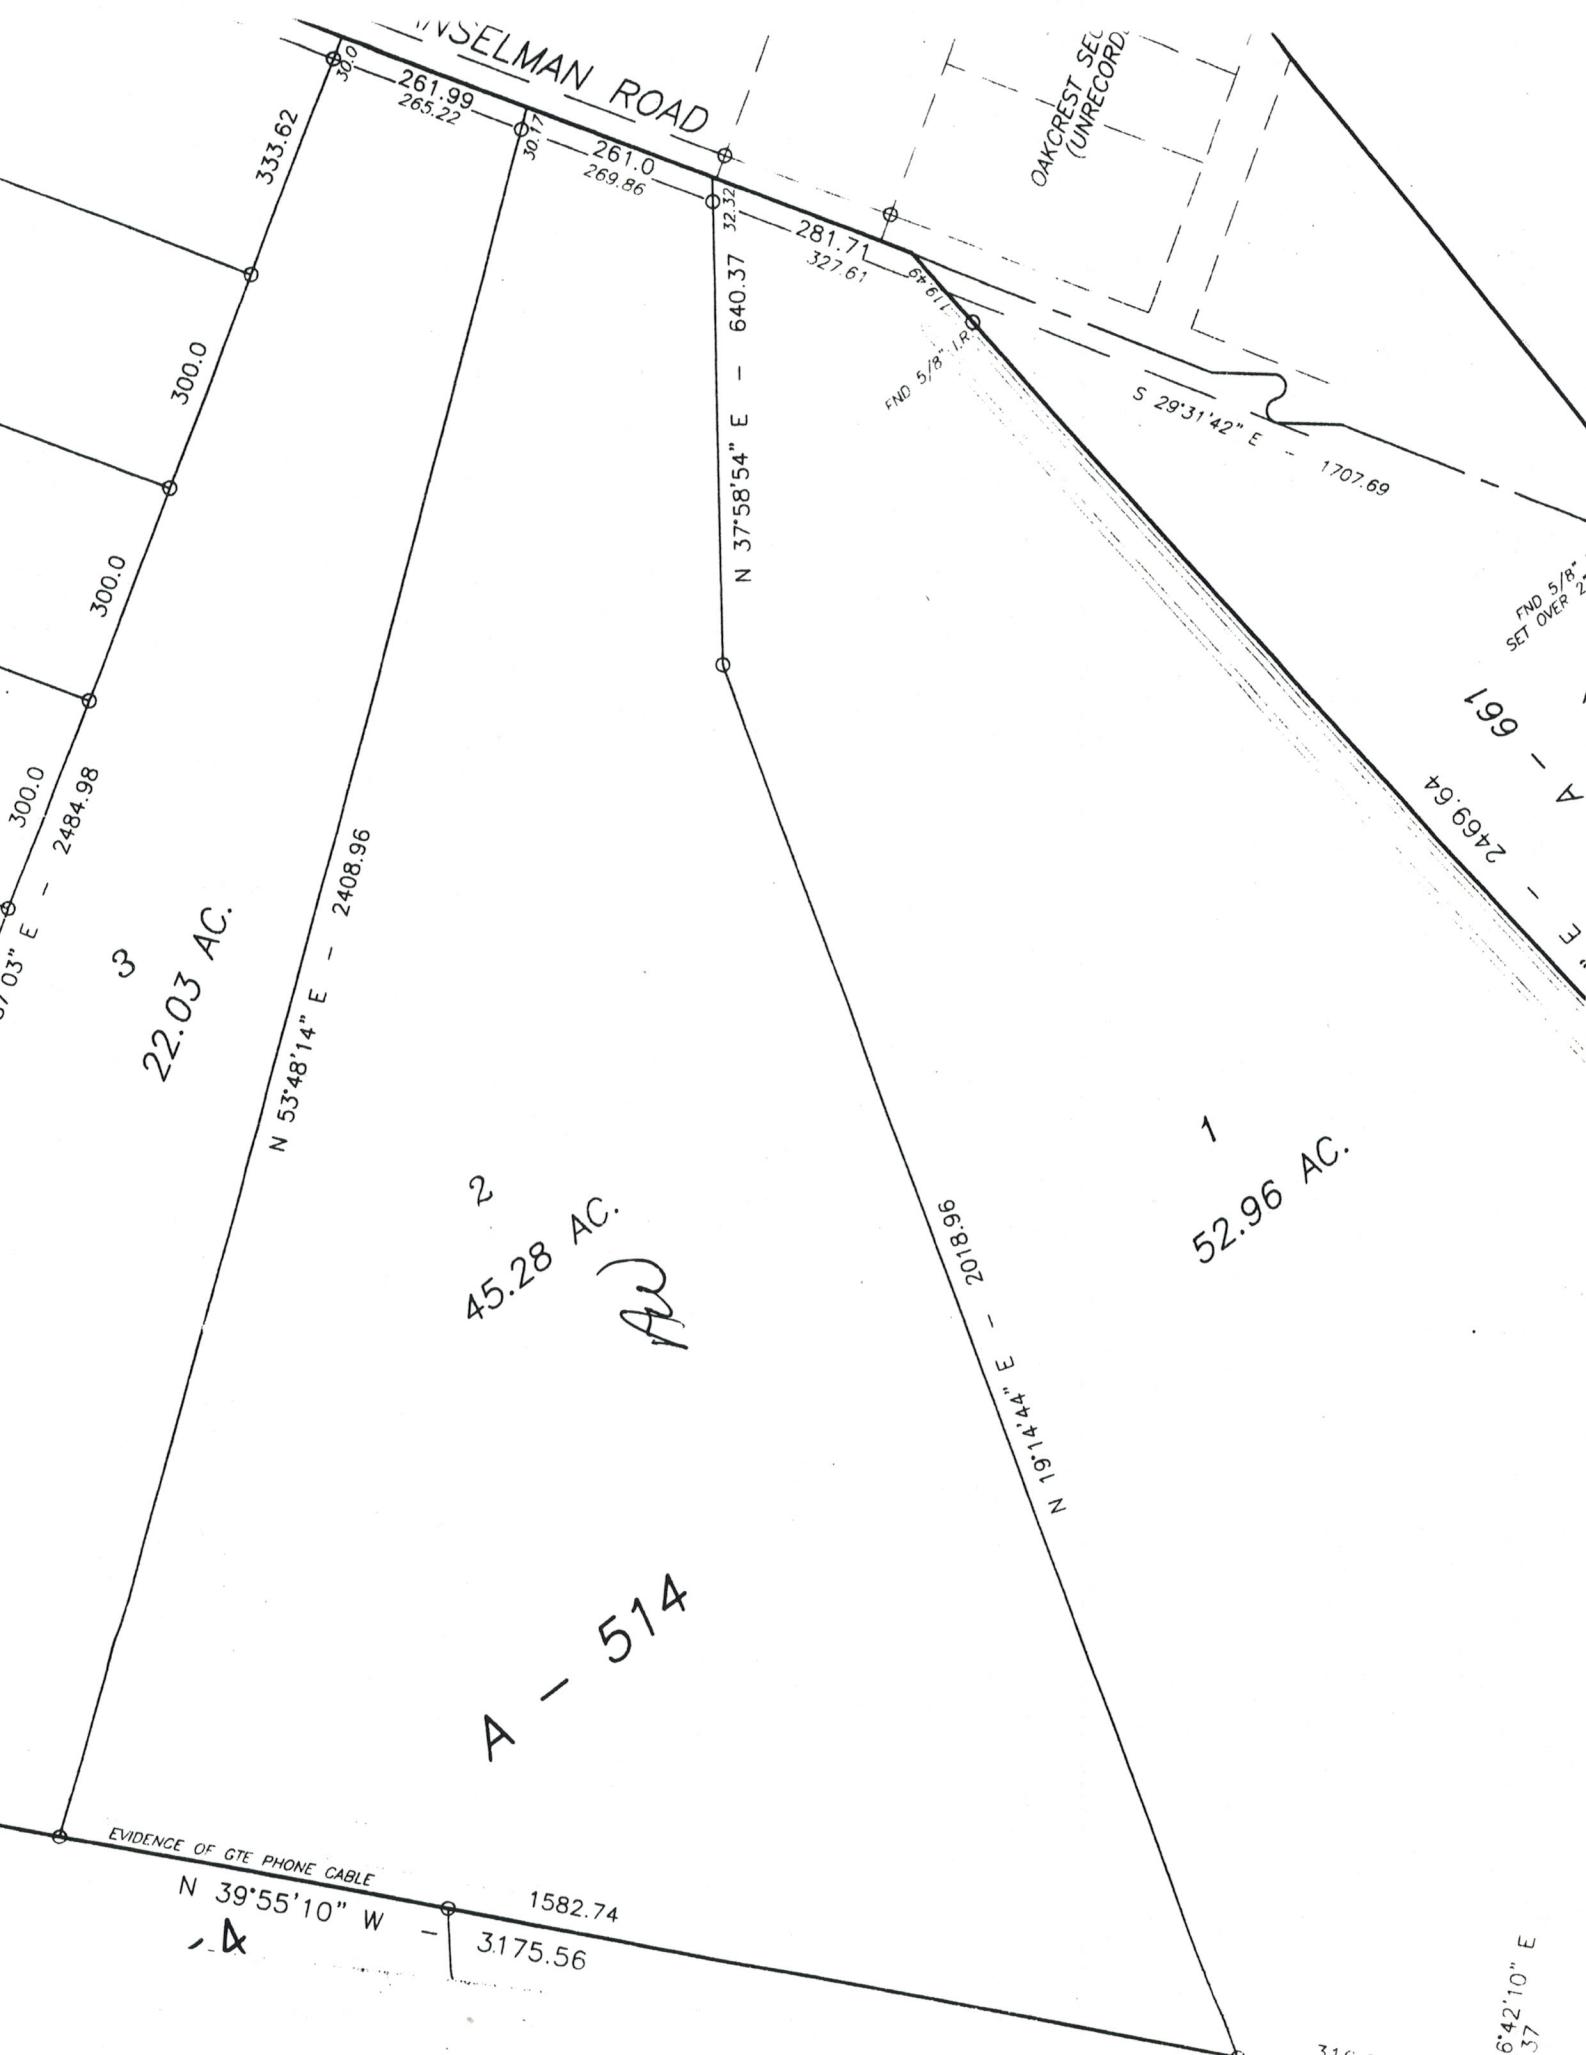

261.99
265.22

261.0
269.86

281.71
327.61

300.0

300.0

300.0

2484.98

22.03 AC.

45.28 AC.

AD

A - 514

52.96 AC.

EVIDENCE OF GTE PHONE CABLE

N 39°55'10" W

1582.74

3175.56

6°42'10" E