




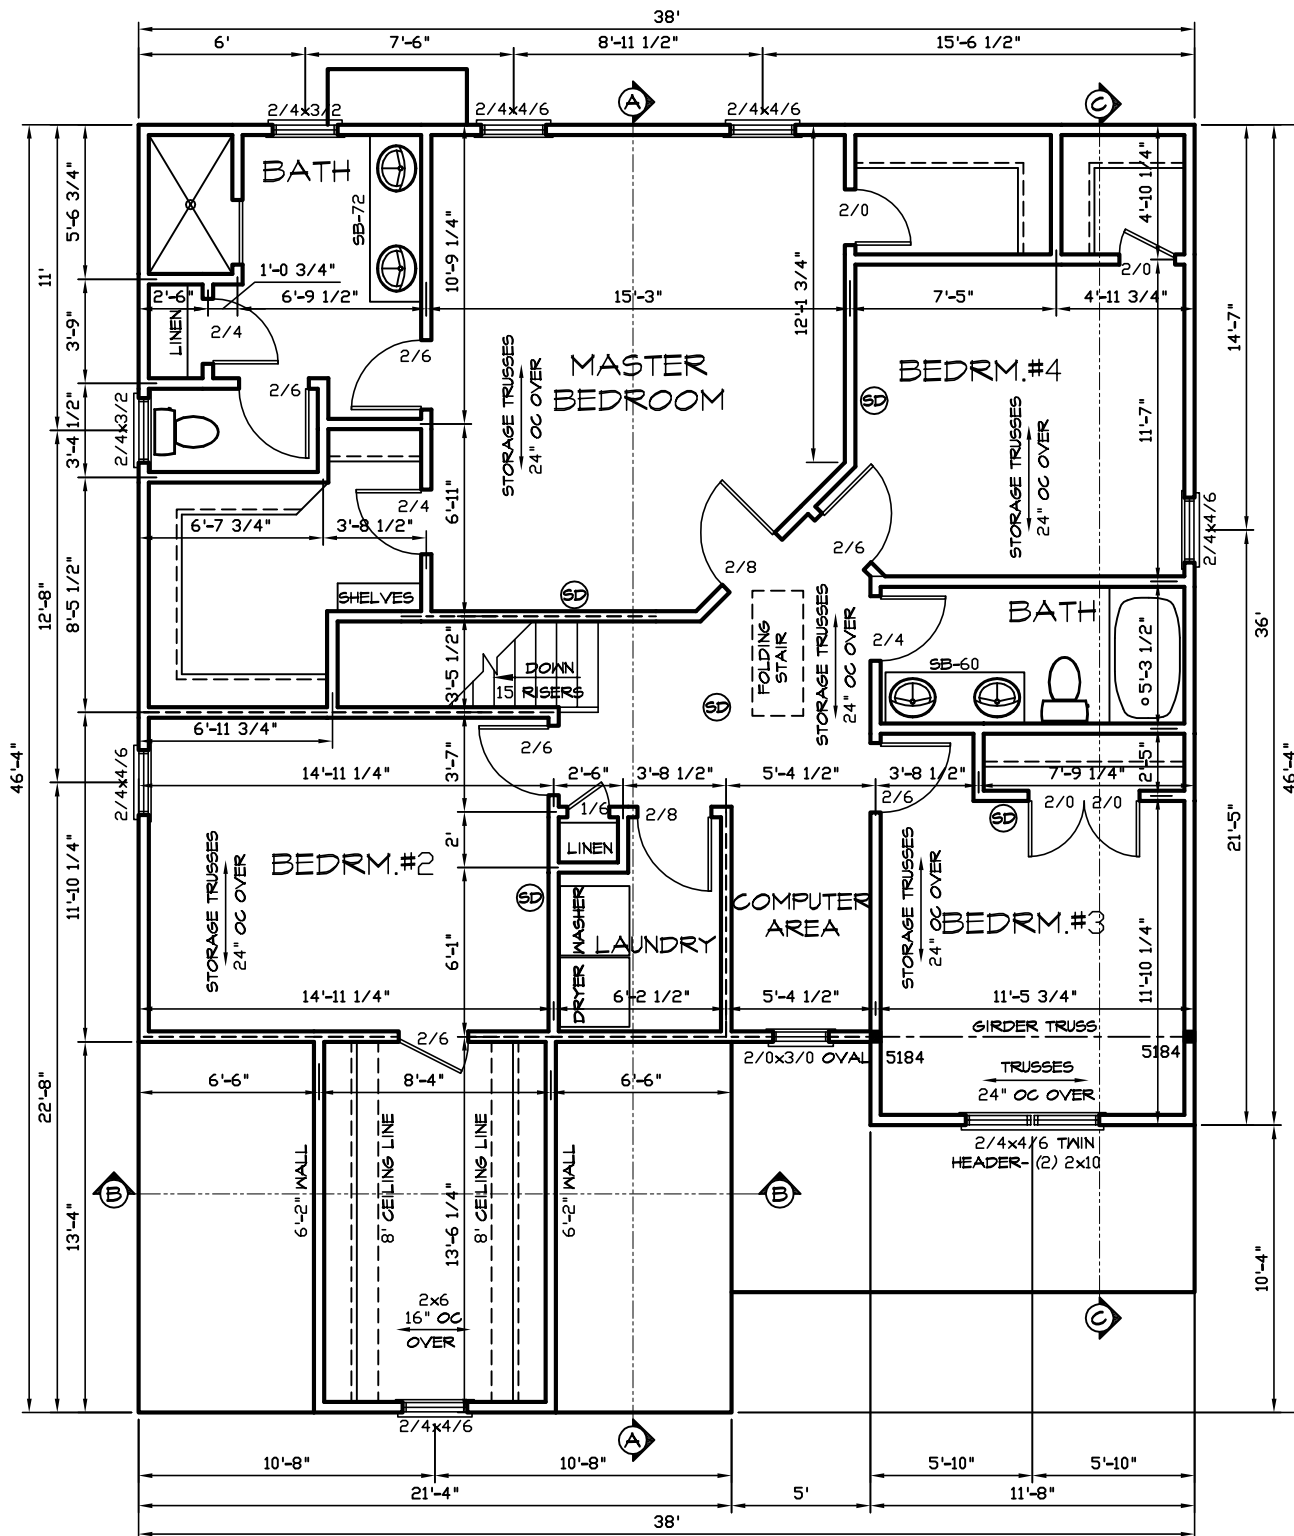


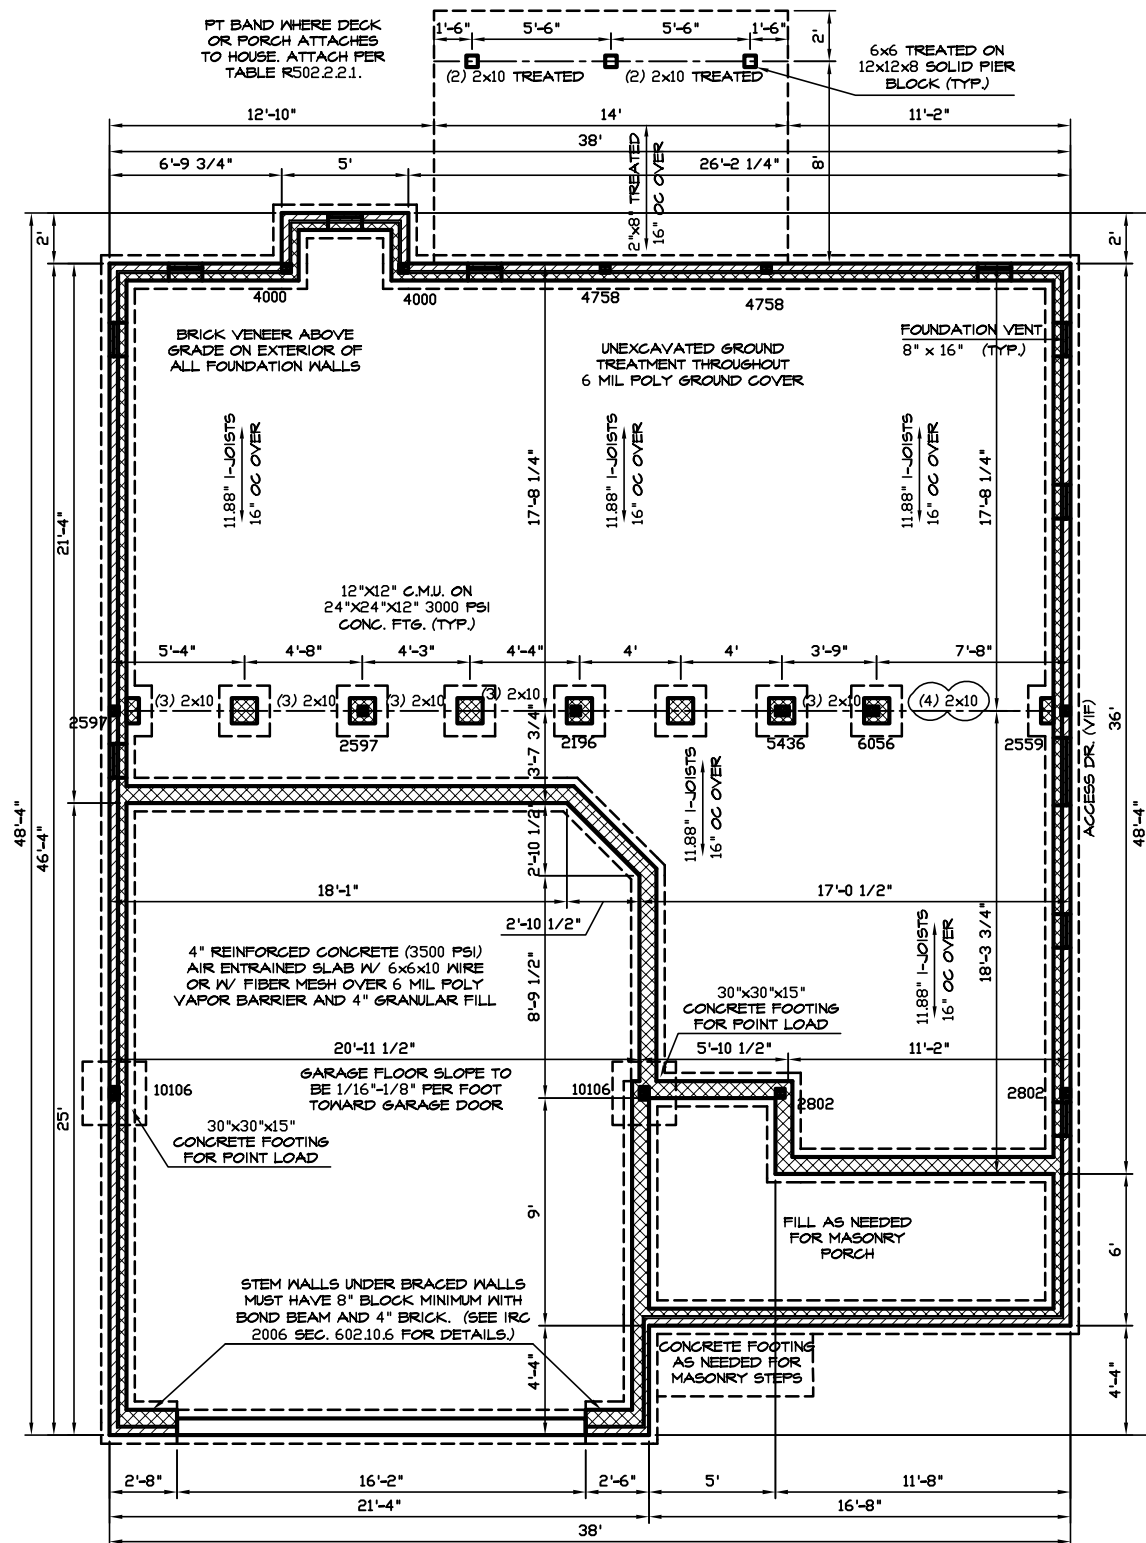


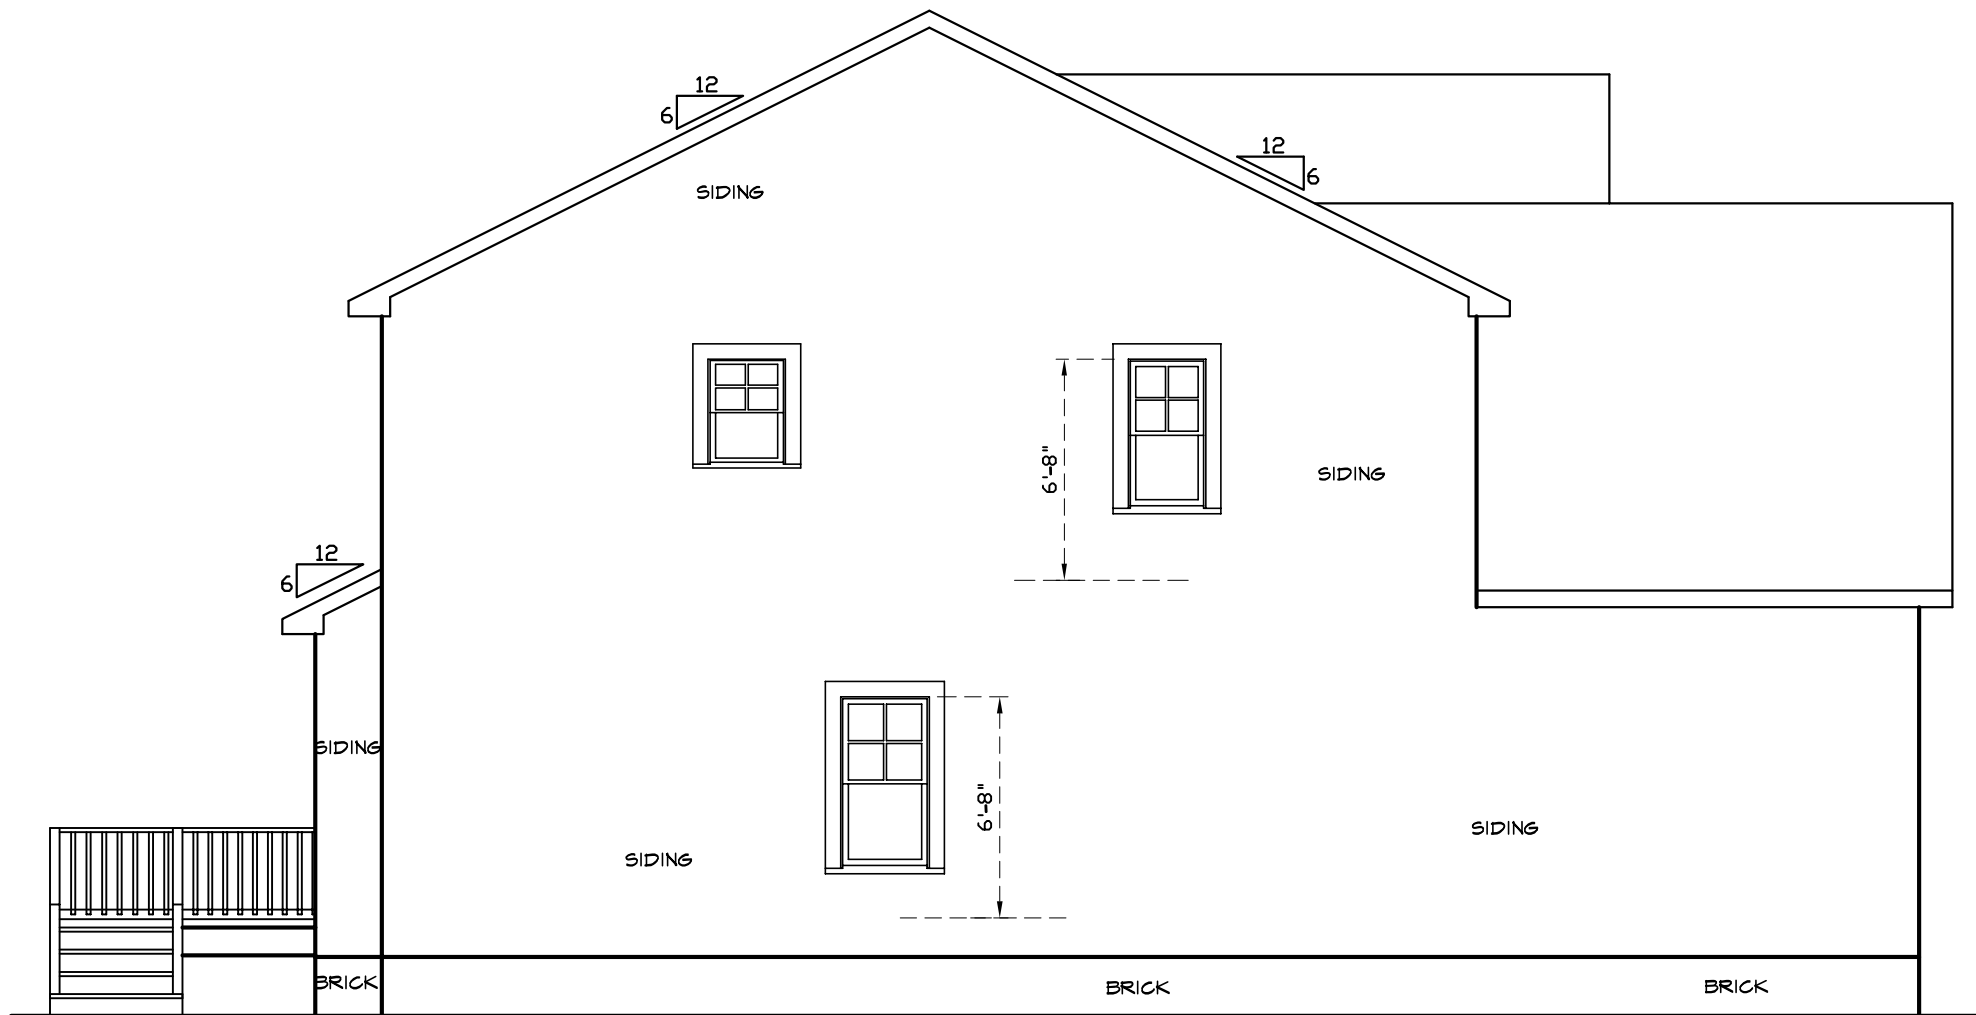








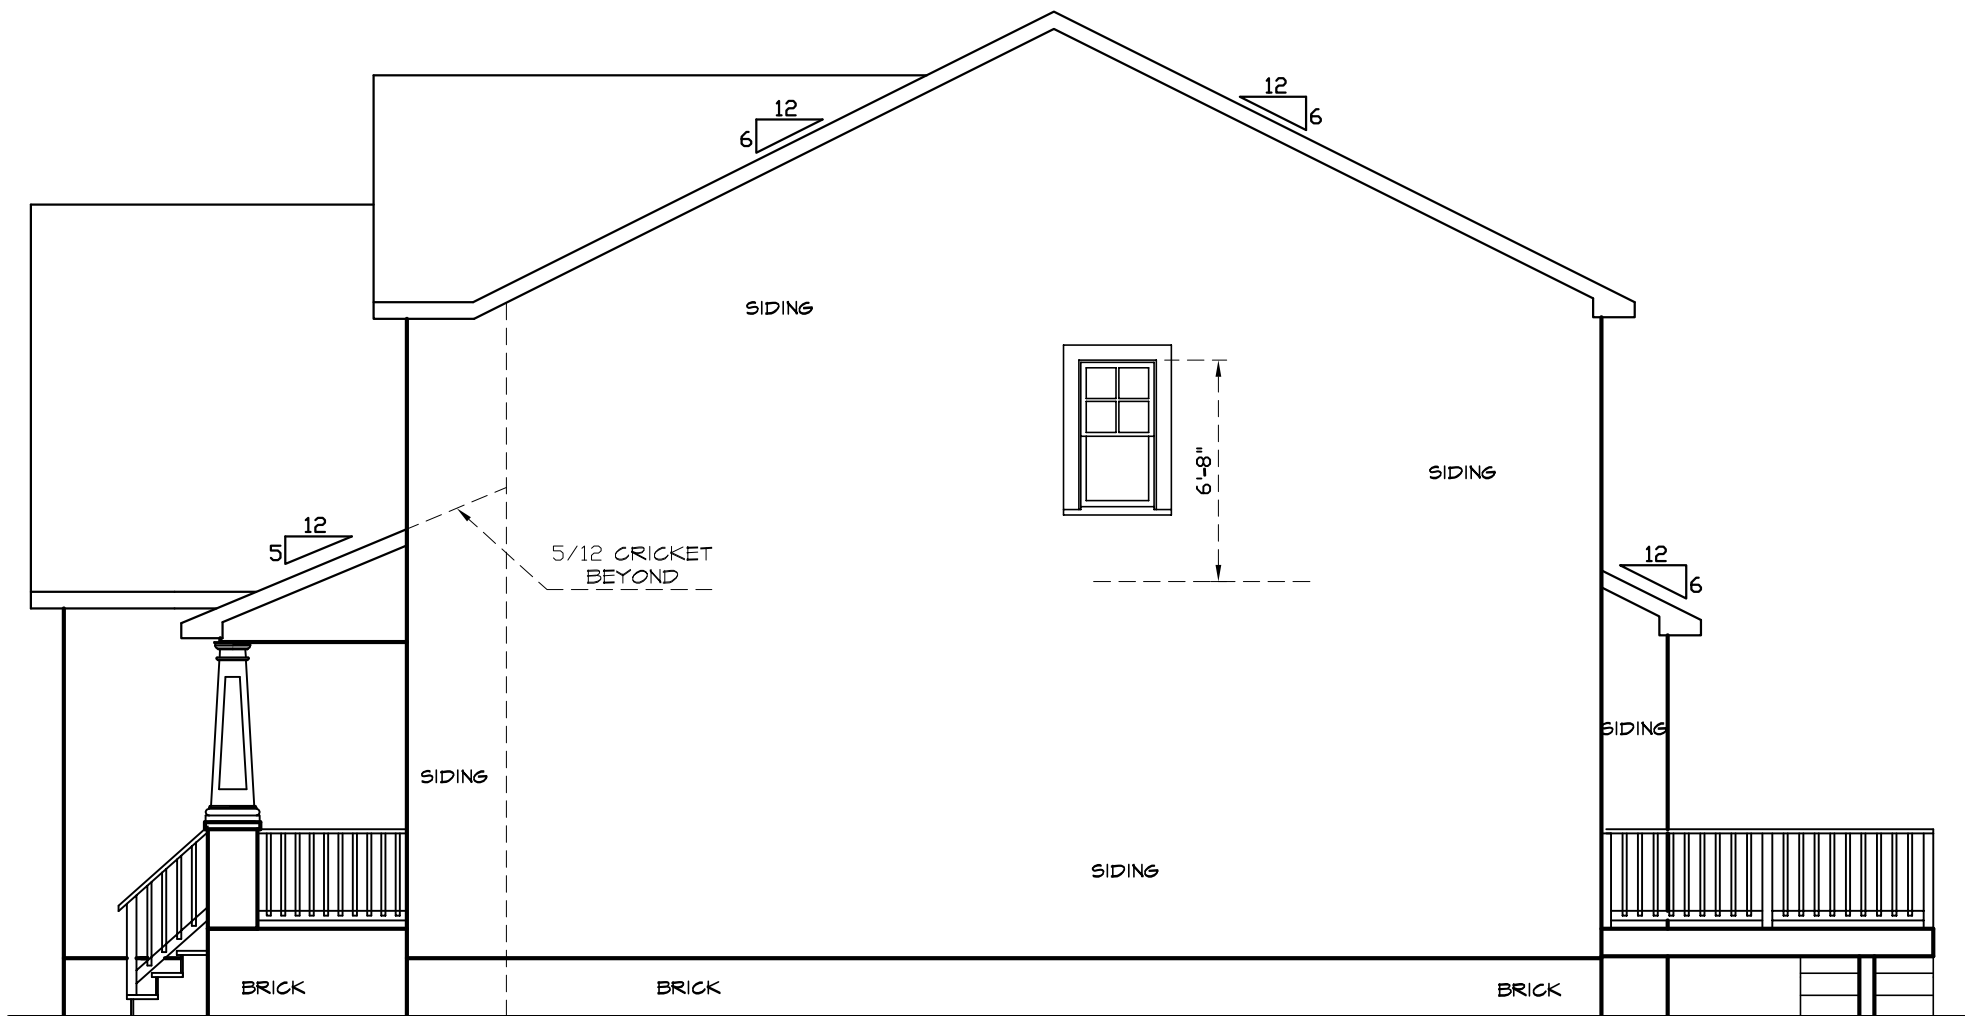


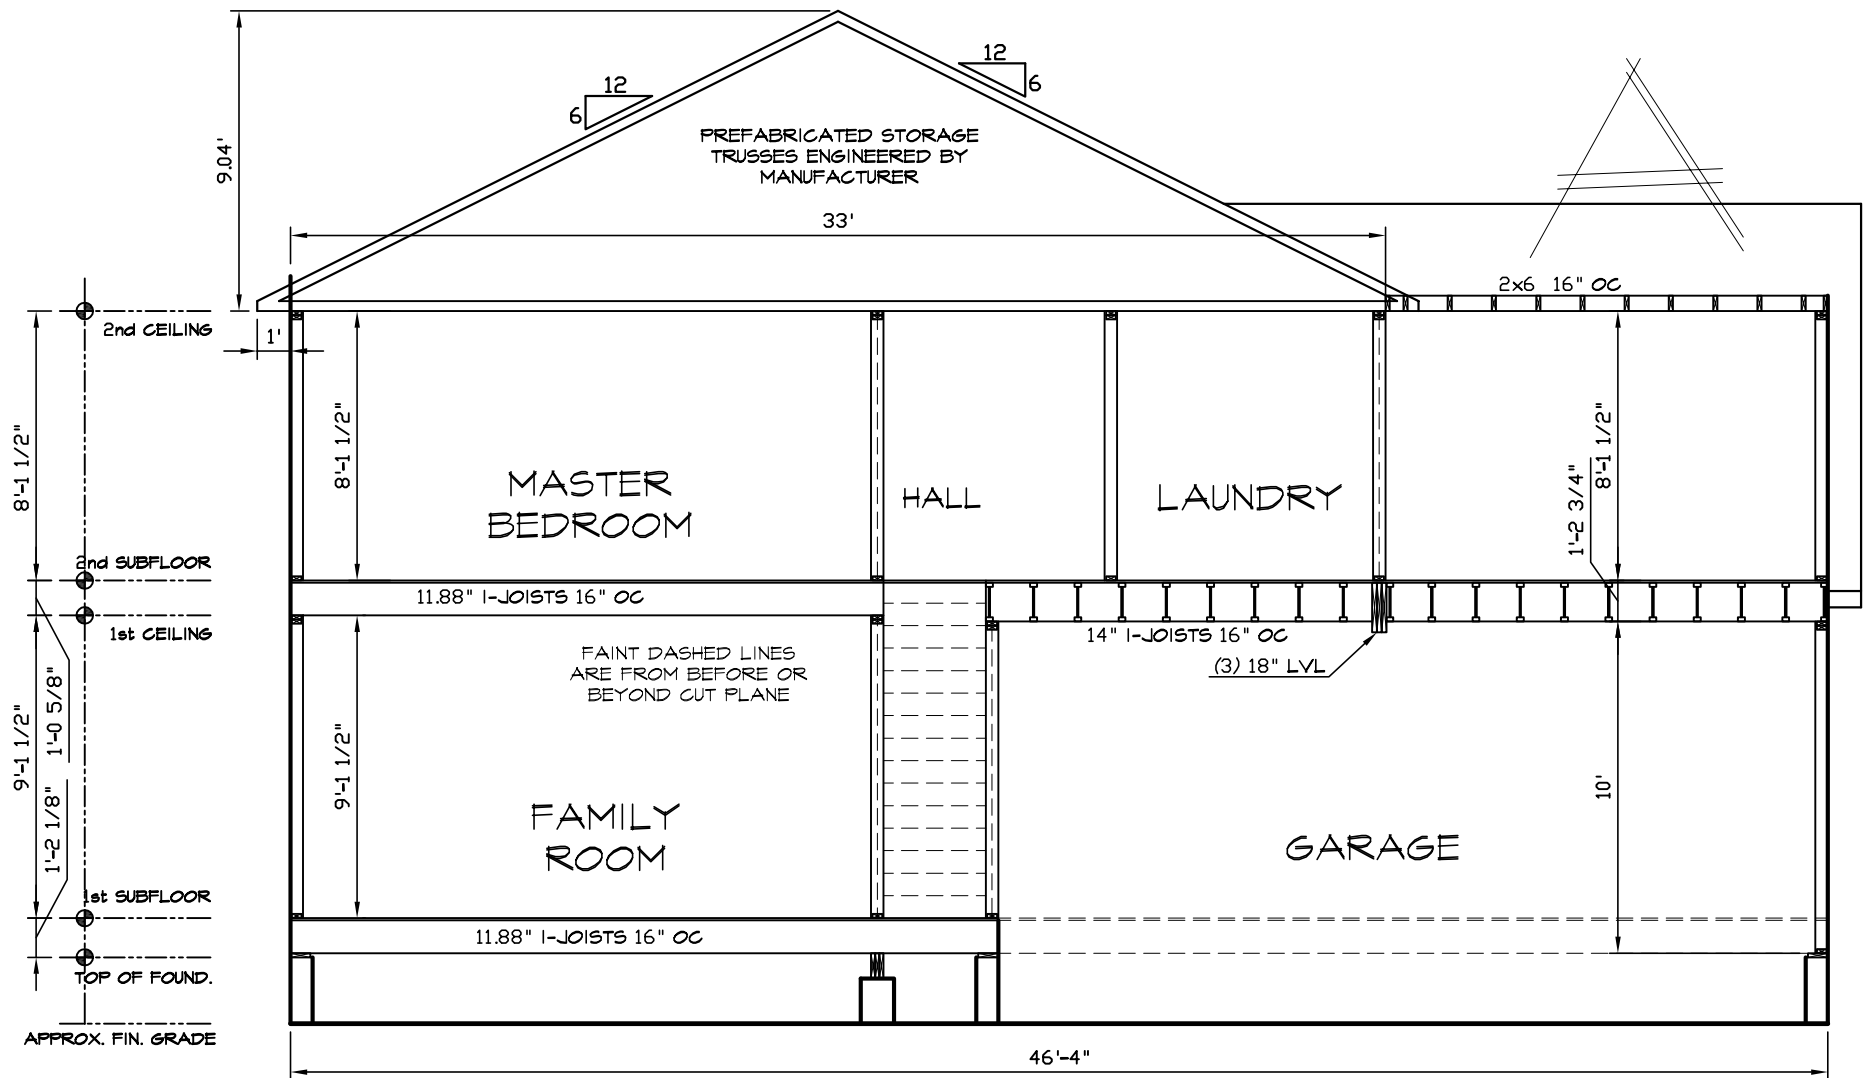

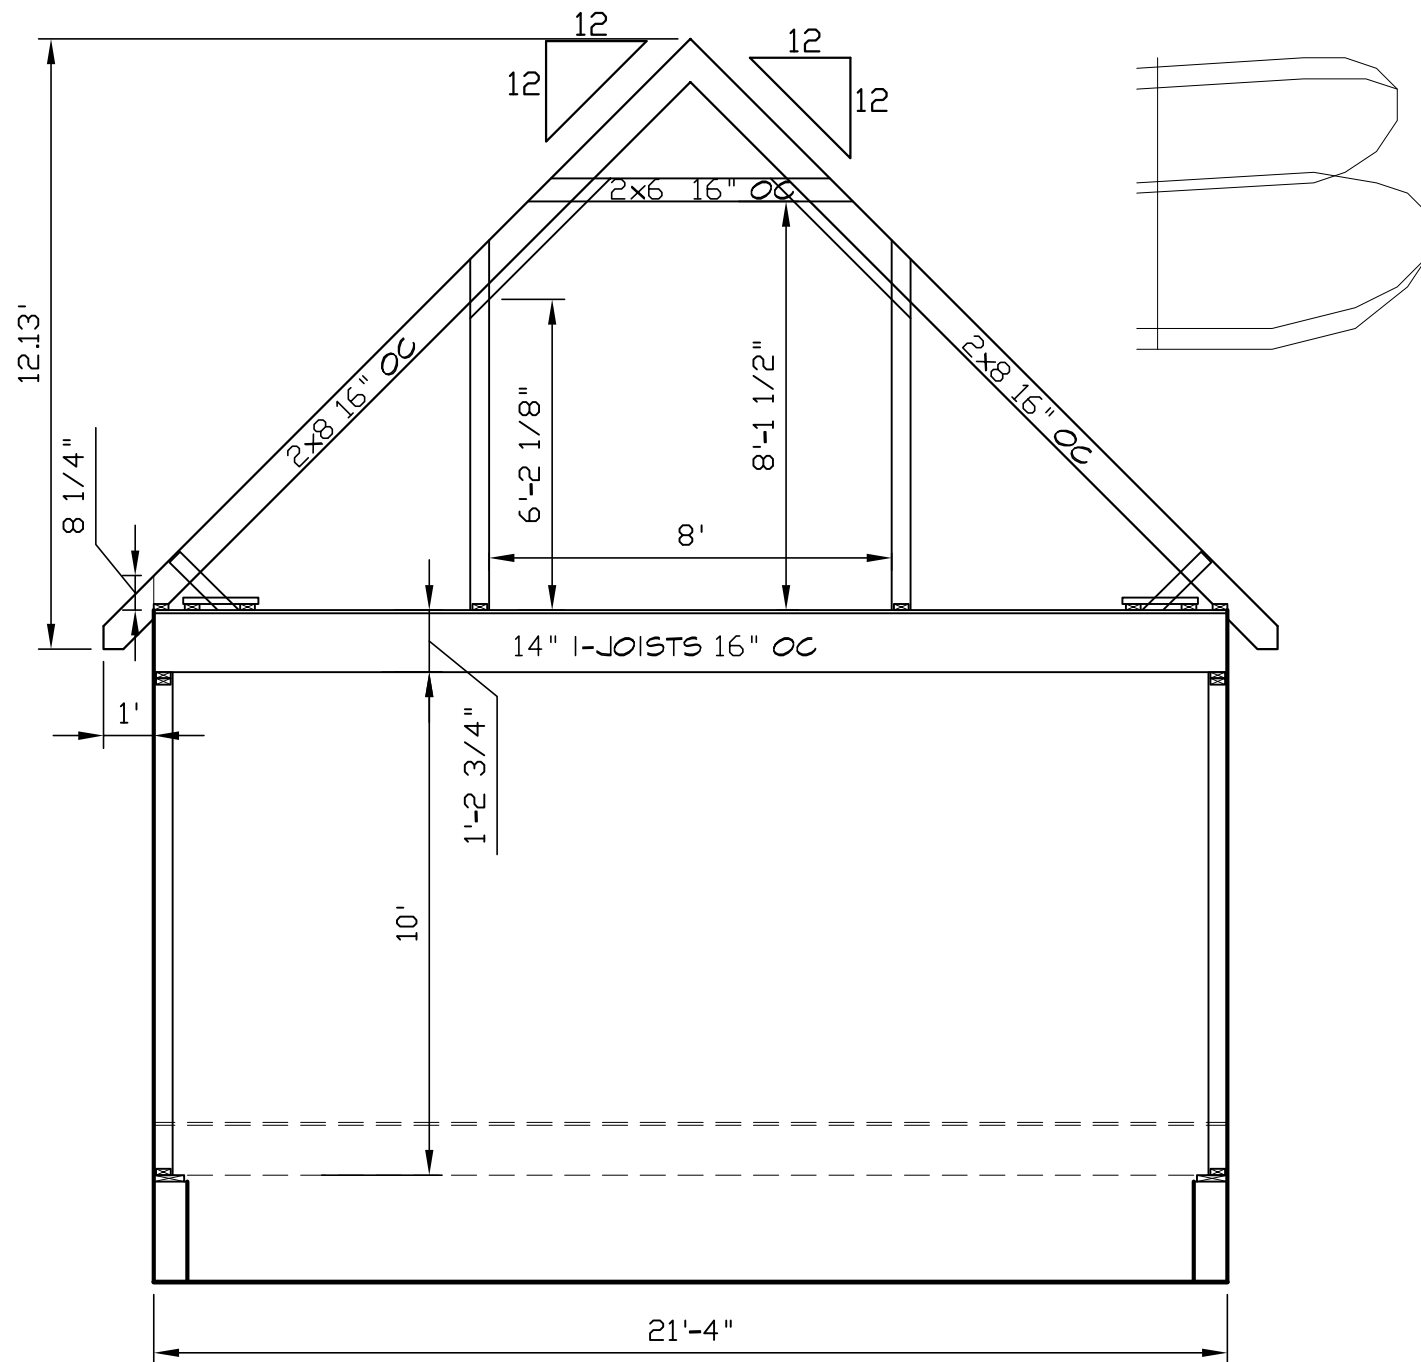


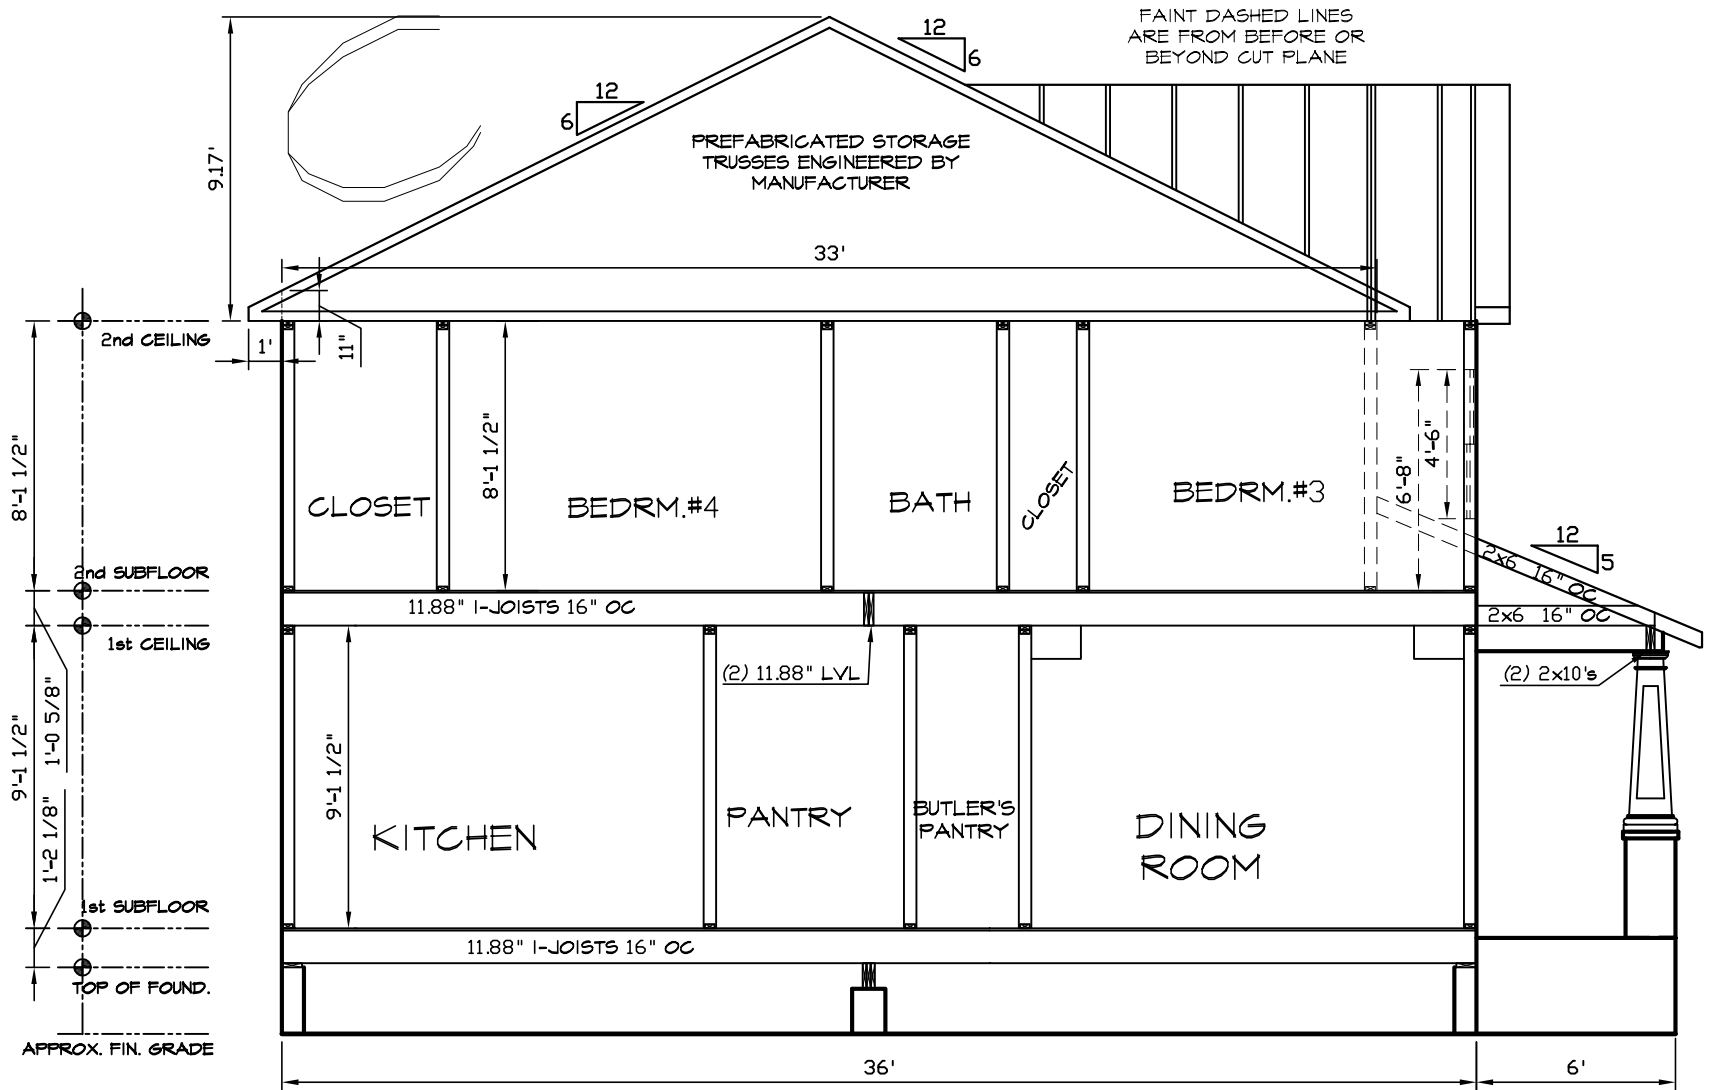


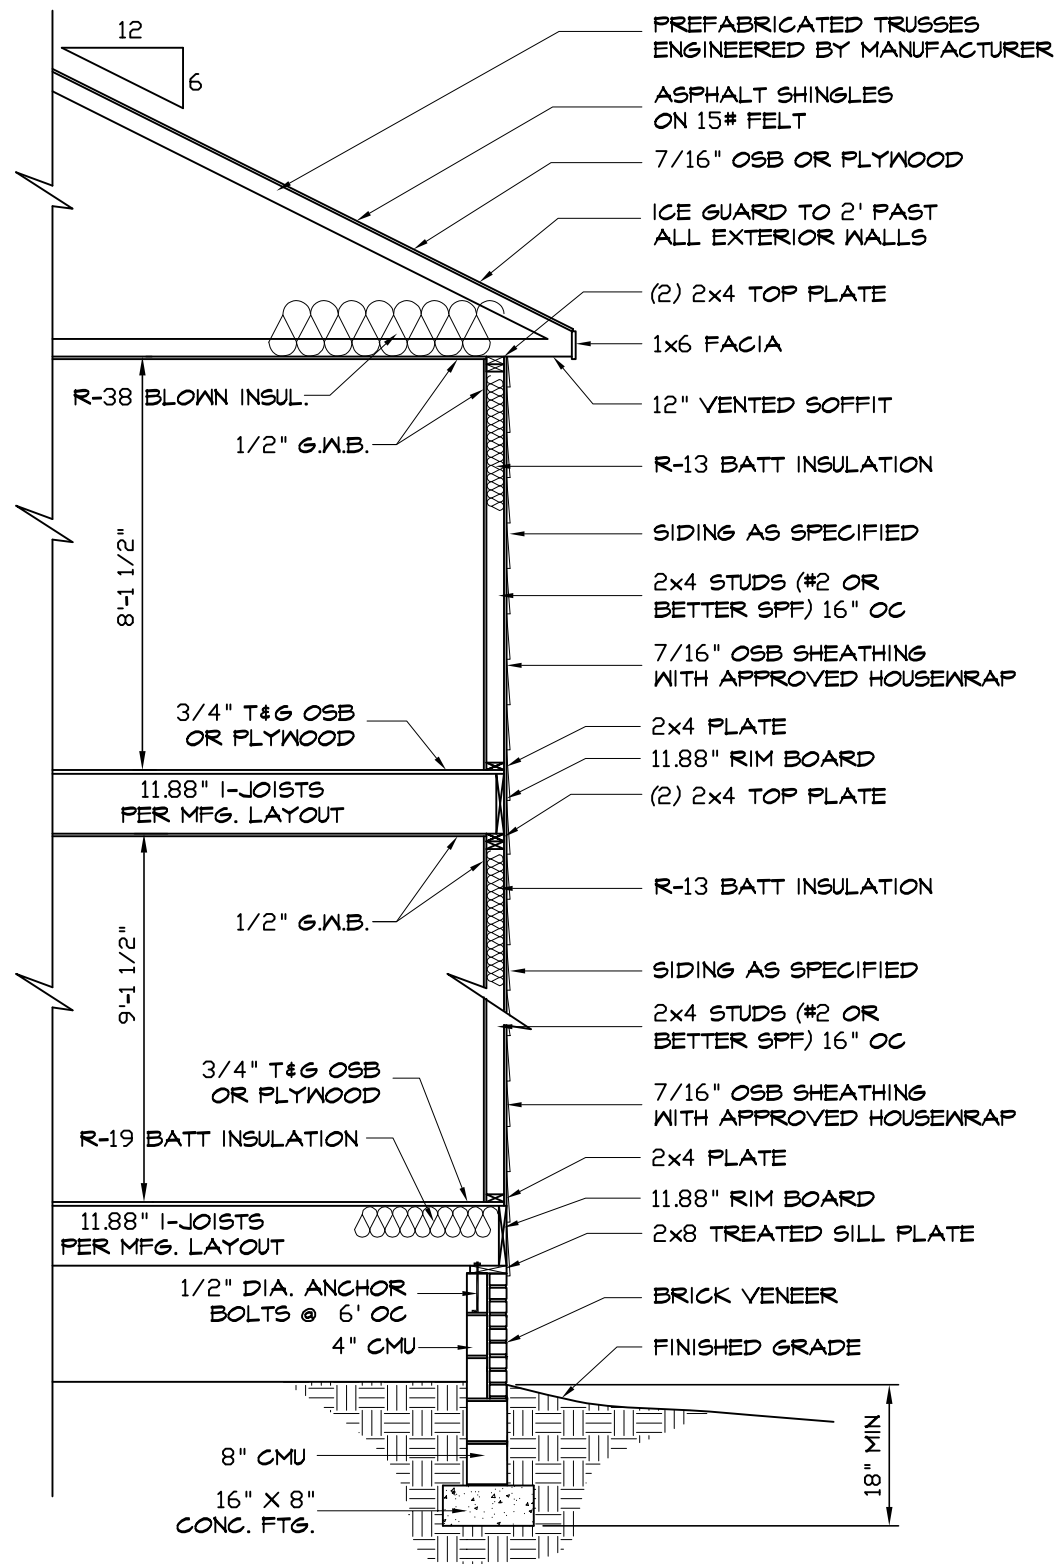


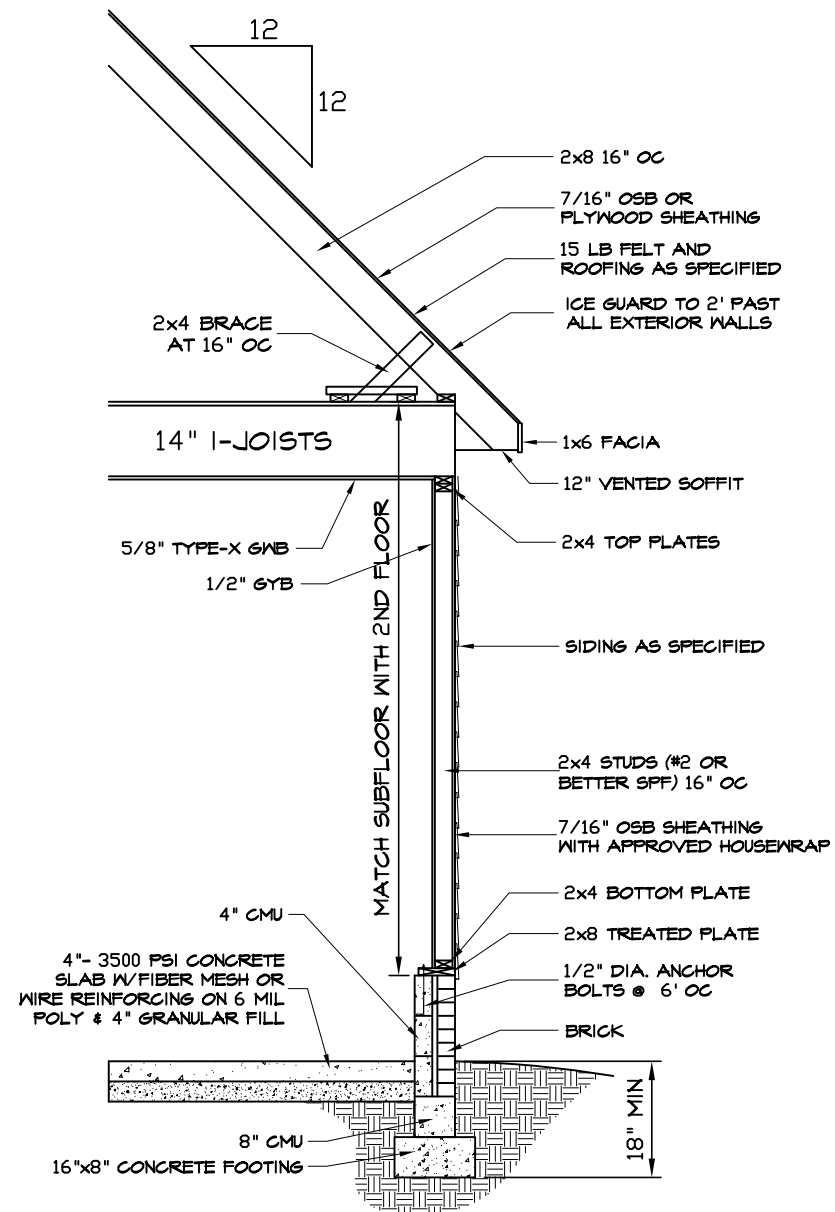

GARAGE WALL SECTION (TYP.)

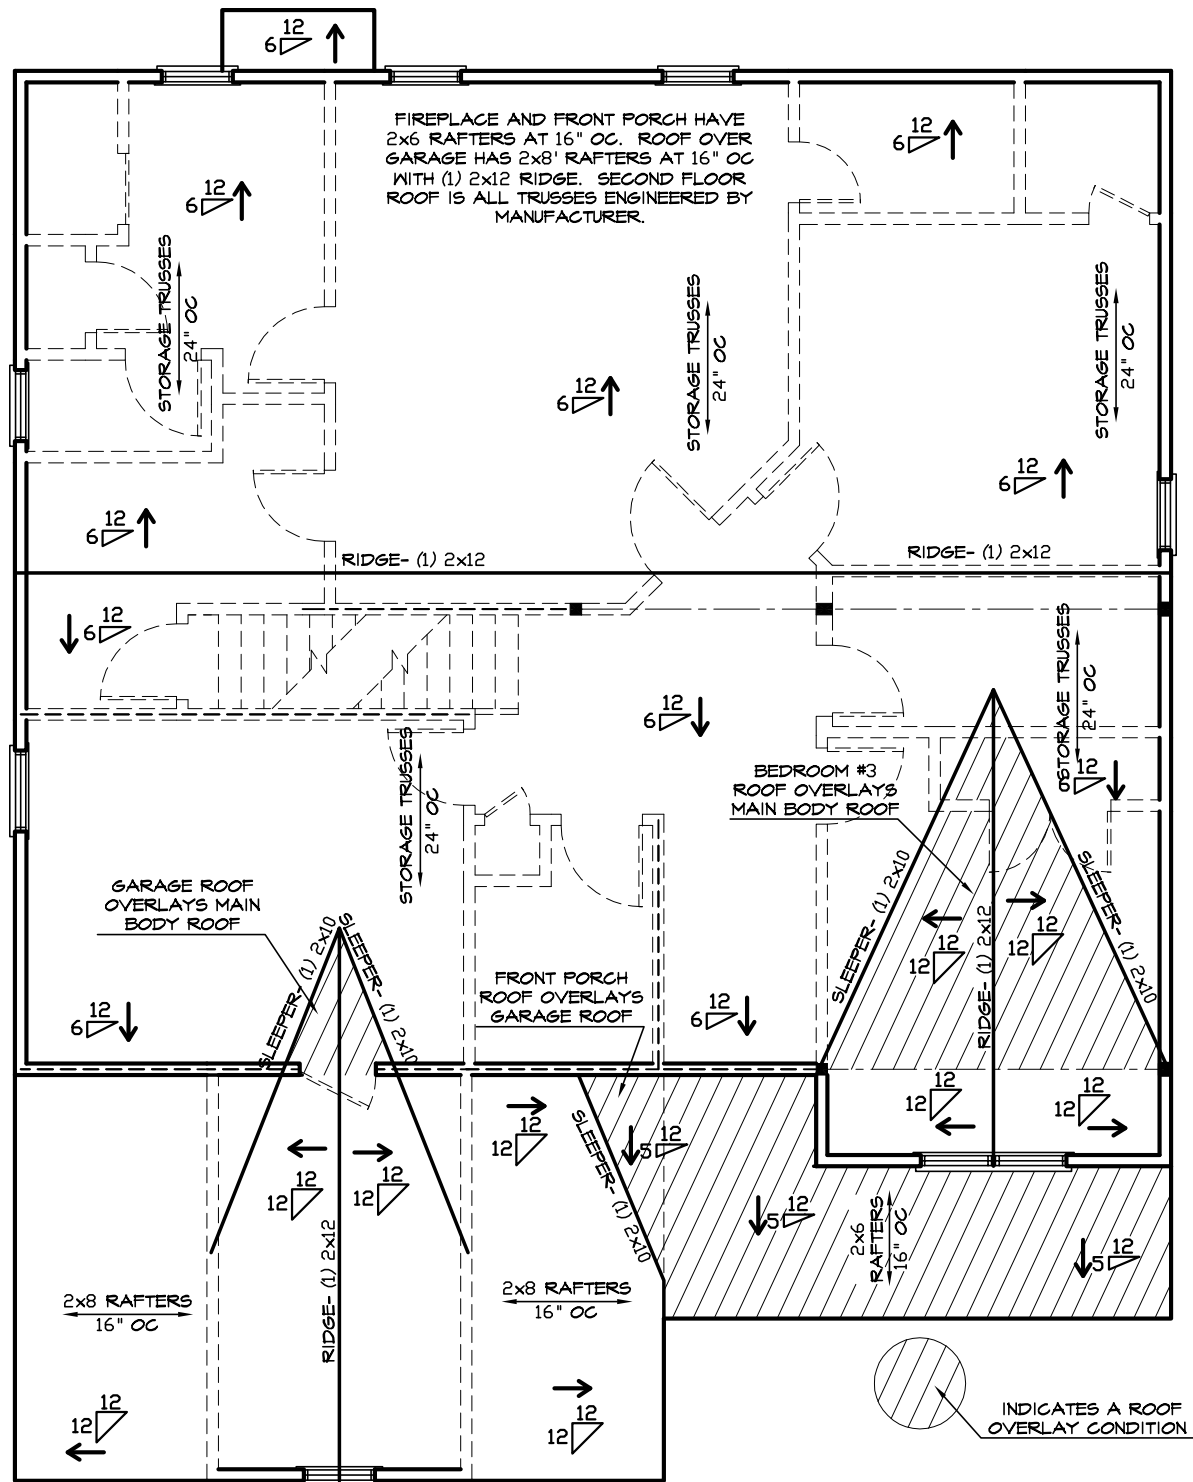

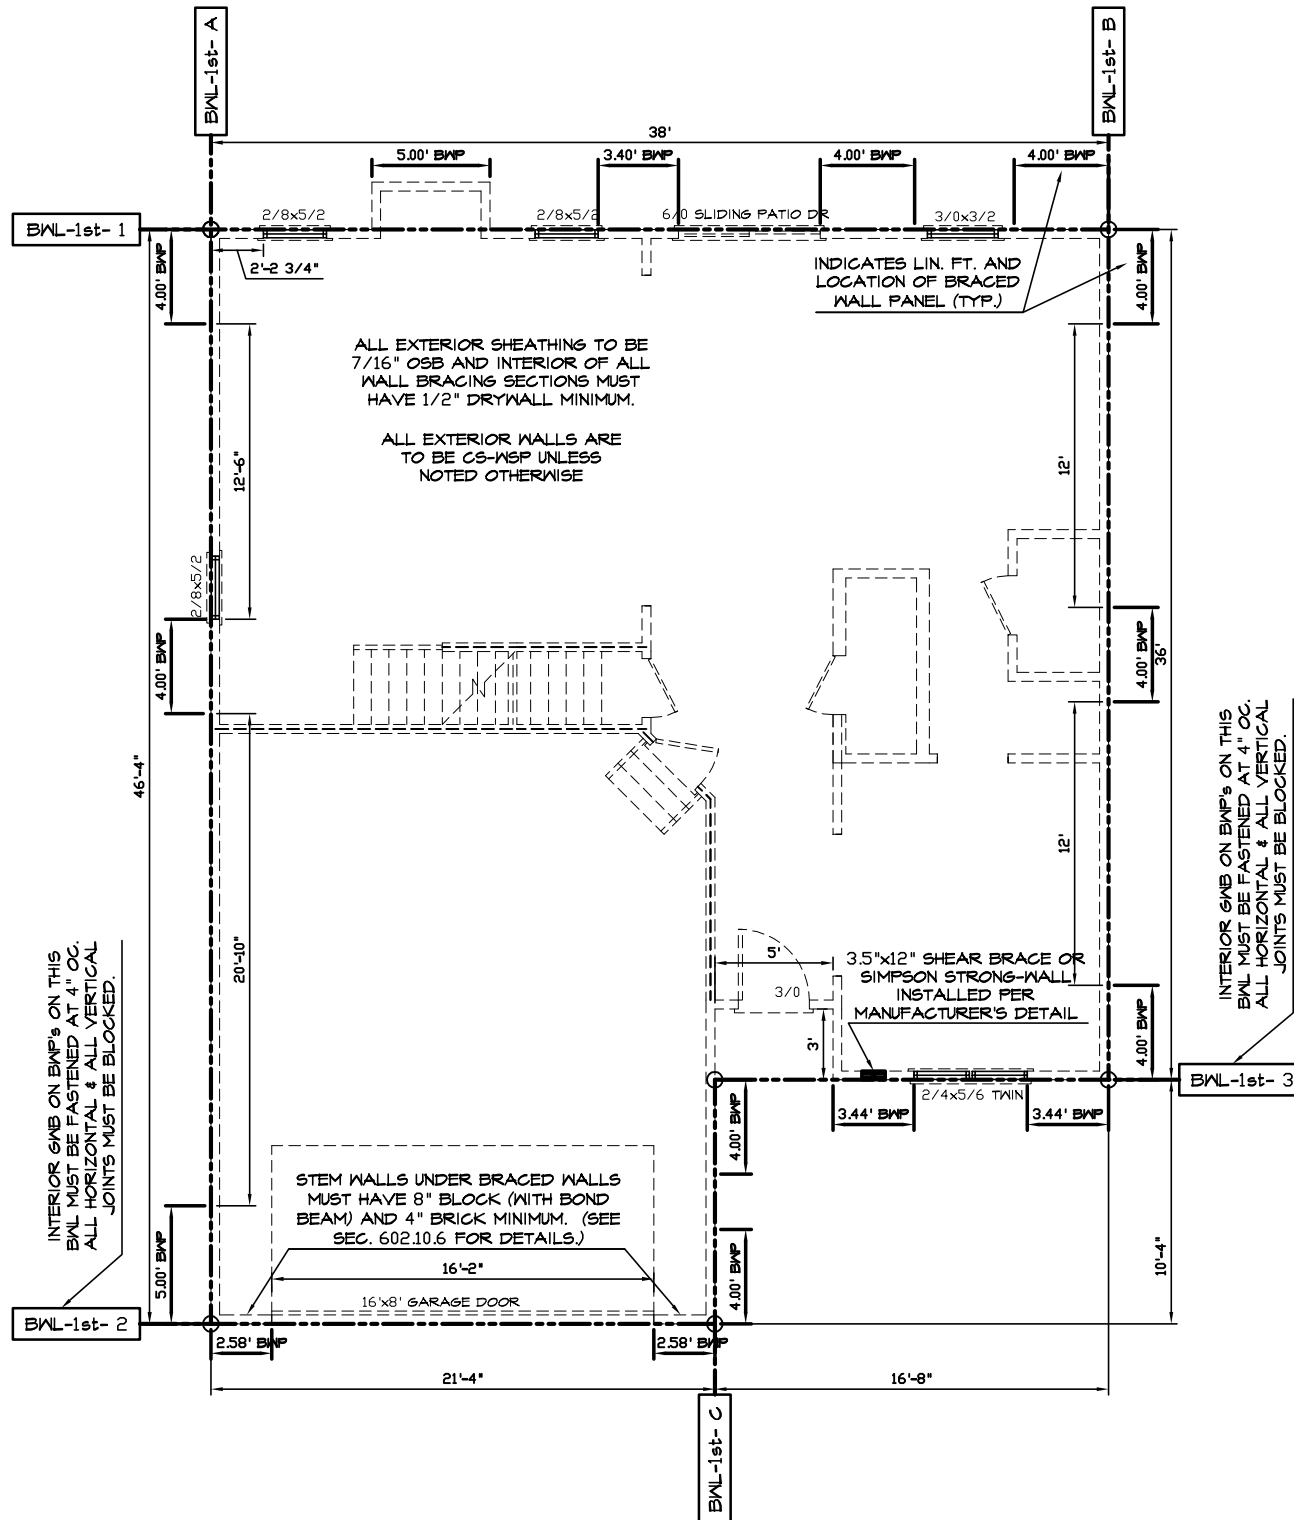

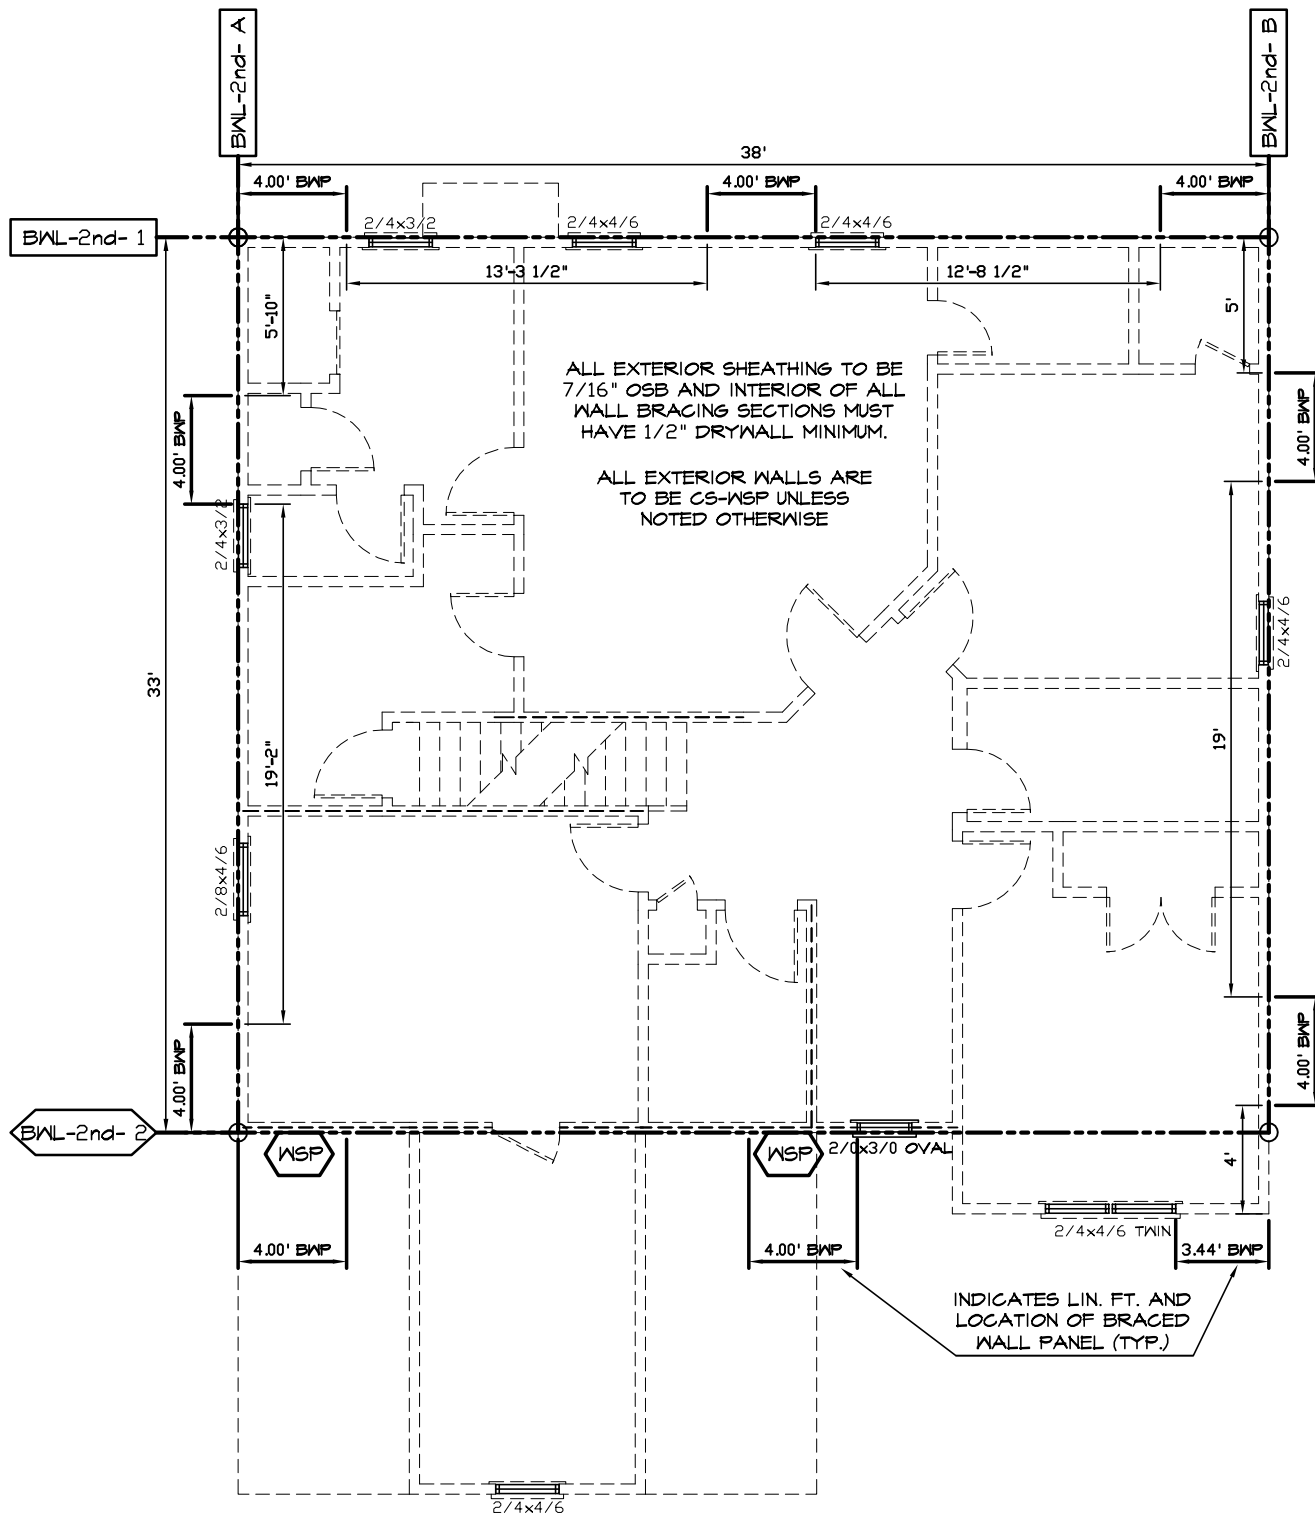

BRACED WALLS LEGEND	
BWL-1st- 1 CONTINUOUS METHODS	
CS-WSP	CONTINUOUS SHEATHING WITH WOOD STRUCTURAL PANELS
CS-G	CONTINUOUS SHEATHING WITH WOOD STRUCTURAL PANELS FOR 1-STORY GARAGE
CS-PF	CONTINUOUS PORTAL FRAME
BWL-1st- 1 INTERMITTENT METHODS	
LIB	LET IN BRACING
WSP	WOOD STRUCTURAL PANELS
SFB	STRUCTURAL FIBER BOARD
GB	GYPSUM BOARD
IPF	INTERMITTENT PORTAL FRAME
PROP	PROPRIETARY I-LEVEL OR SIMPSON PRODUCT
WSP INDICATES TYPE OF INTERIOR INTERMITTENT BRACING USED	
BWL-1st- 1 MIXED INTERM. & CONT. METHODS	