


2" IRON ROD SET
1" ROD FOUND
CE COR. POST
ITY POLE
IC. ROW MON.
IN GUY
ELECTRICAL
FENCE

SRVEY
TRACTS OF LAND
TITION DEED TO
T AL, RECORDED
GE 743, LLANO
RECORDS.

PROFESSIONAL LAND SURVEYOR,
T HEREON REPRESENTS THE
SURVEY MADE UNDER MY
MBER, 1999. ALL IMPROVEMENTS
PROPERTY LINES THE DISTANCES
DACHMENTS, CONFLICTS OR
UND EXCEPT AS SHOWN, AND
DEDICATED PUBLIC ROADWAY.
E 10TH DAY OF MARCH, 1999.

Handwritten Signature
LAND SURV. NO. 1739
TEXAS 78849
510

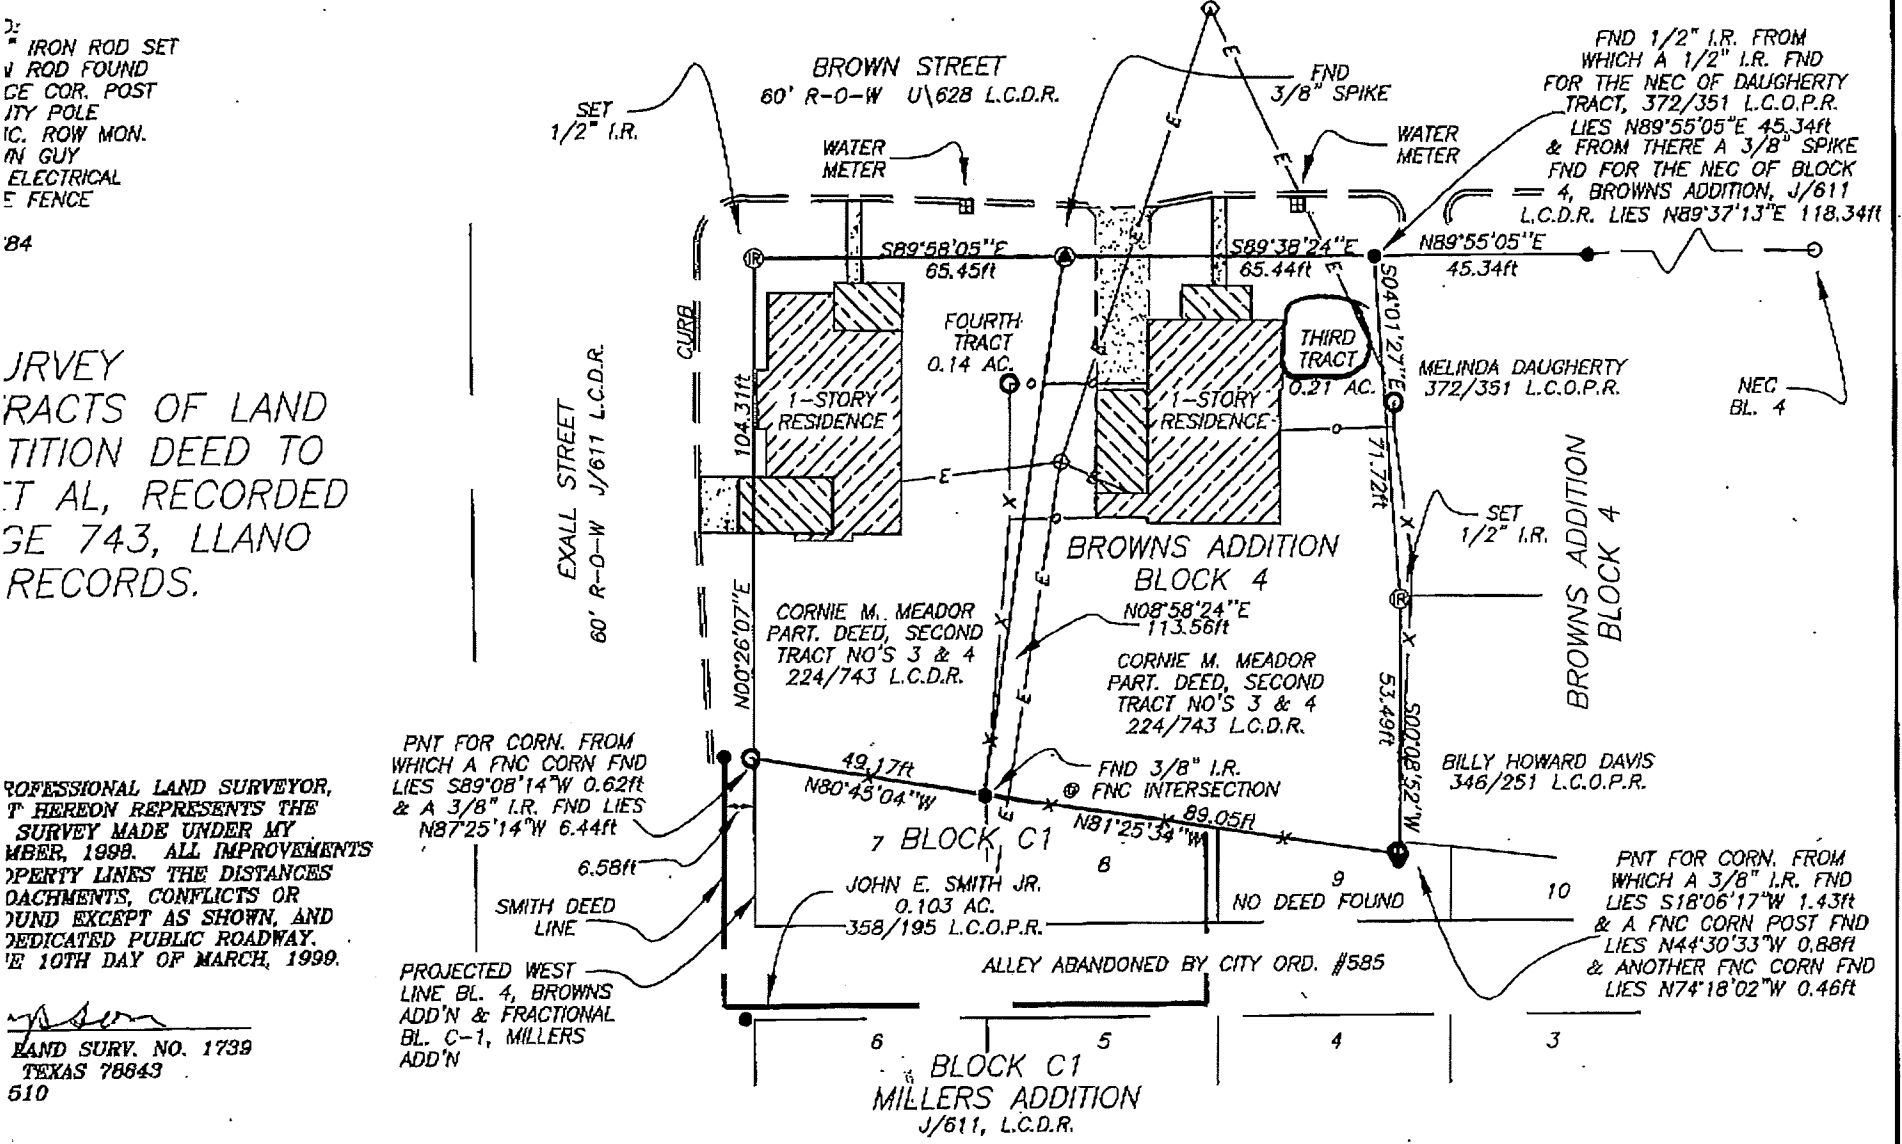

DRAWN BY: LMC	REVISIONS	PROJECT	SHT. NAME	SHT. NO.
DATE: 03/10/99		TITLE SURVEYS	FLOOD INFORMATION:	1
DWG. NO.: 6260.DWG		OF 404 & 406 BROWN ST.	THIS PROPERTY DOES NOT LIE WITHIN	3
APPROVED BY: FLT		DONE FOR CORNIE MEADOR	THE 100 YEAR FLOOD HAZARD ZONE	
			AS REFERENCED BY THE F.I.R.M.	
			MAP PANEL No. 480451 0005 B	
			EFFECTIVE DATE 05/04/1982	