


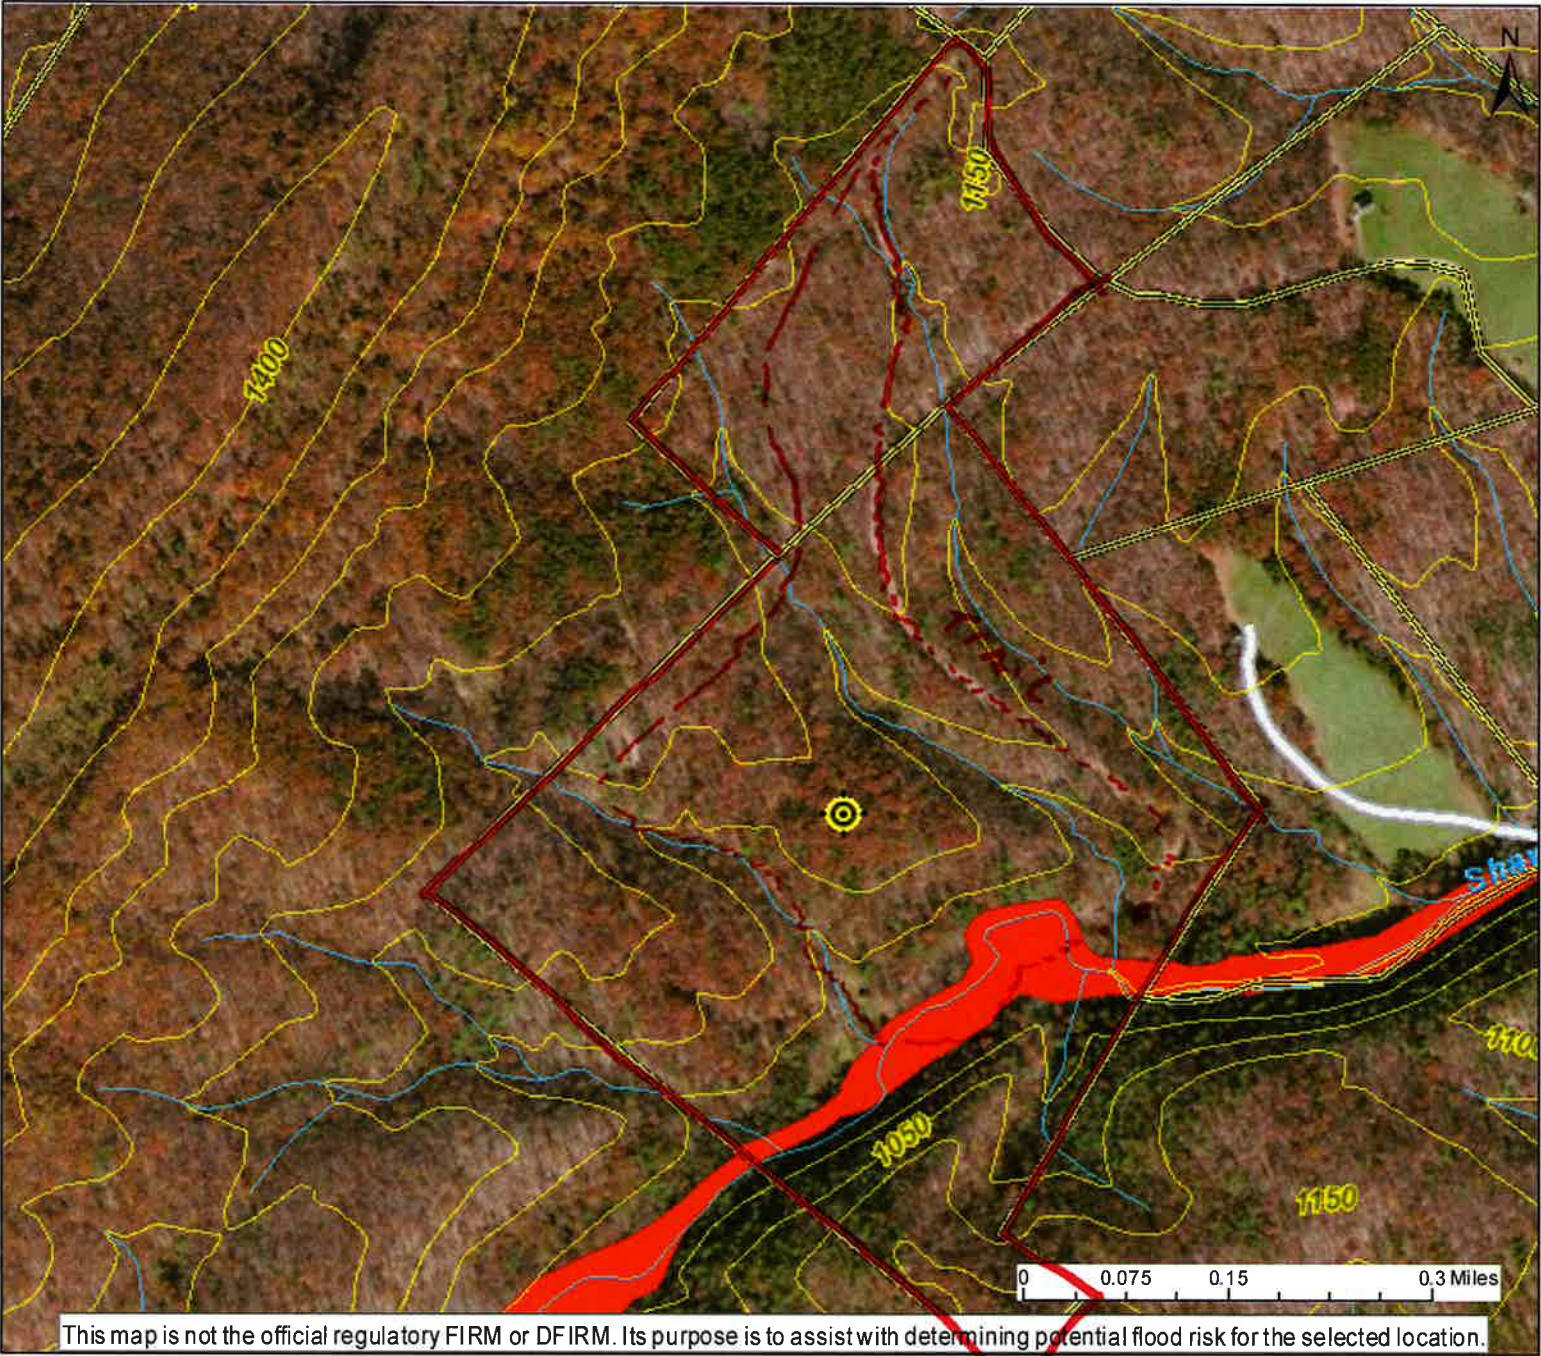

This map is not the official regulatory FIRM or DFIRM. Its purpose is to assist with determining potential flood risk for the selected location.

User Notes:

Map created on April 2, 2015

-  Flood Hazard Zone
-  Flood Point of Interest

Disclaimer:


The online map is for use in administering the National Flood Insurance Program. It does not necessarily identify all areas subject to flooding, particularly from local drainage sources of small size. To obtain more detailed information in areas where Base Flood Elevations have been determined, users are encouraged to consult the latest Flood Profile data contained in the official flood insurance study. These studies are available online at www.msc.fema.gov. WV Flood Tool (<http://www.MapWV.gov/flood>) is supported by FEMA, WV NFIP Office, and WV GIS Technical Center.

Flood Hazard Area:	
Flood Hazard Area: Location is NOT WITHIN any identified flood hazard area. Unmapped flood hazard	
FEMA Issued Flood Map: 54027C0260C	
Watershed (HUC8):	Cacapon-Town (2070003)
Elevation:	About 1084 ft
Location (long, lat):	(78.653260 W,39.352305 N)
Location (UTM 17N):	(702208, 4358499)
Contacts:	Hampshire
CRS Information:	Hampshire County
Parcel Number:	7-11

See S. S. Thompson 11-4-98


MAGNETIC
8-50° WEST

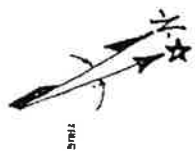















PLAT OF SURVEY OF
BARNES MILL ESTATES
TRACT NOS. 1-11 & TR.
347.489 TOTAL ACRES
GORE DISTRICT, HAMPSHIRE
TAX MAP 7, PARCEL 5

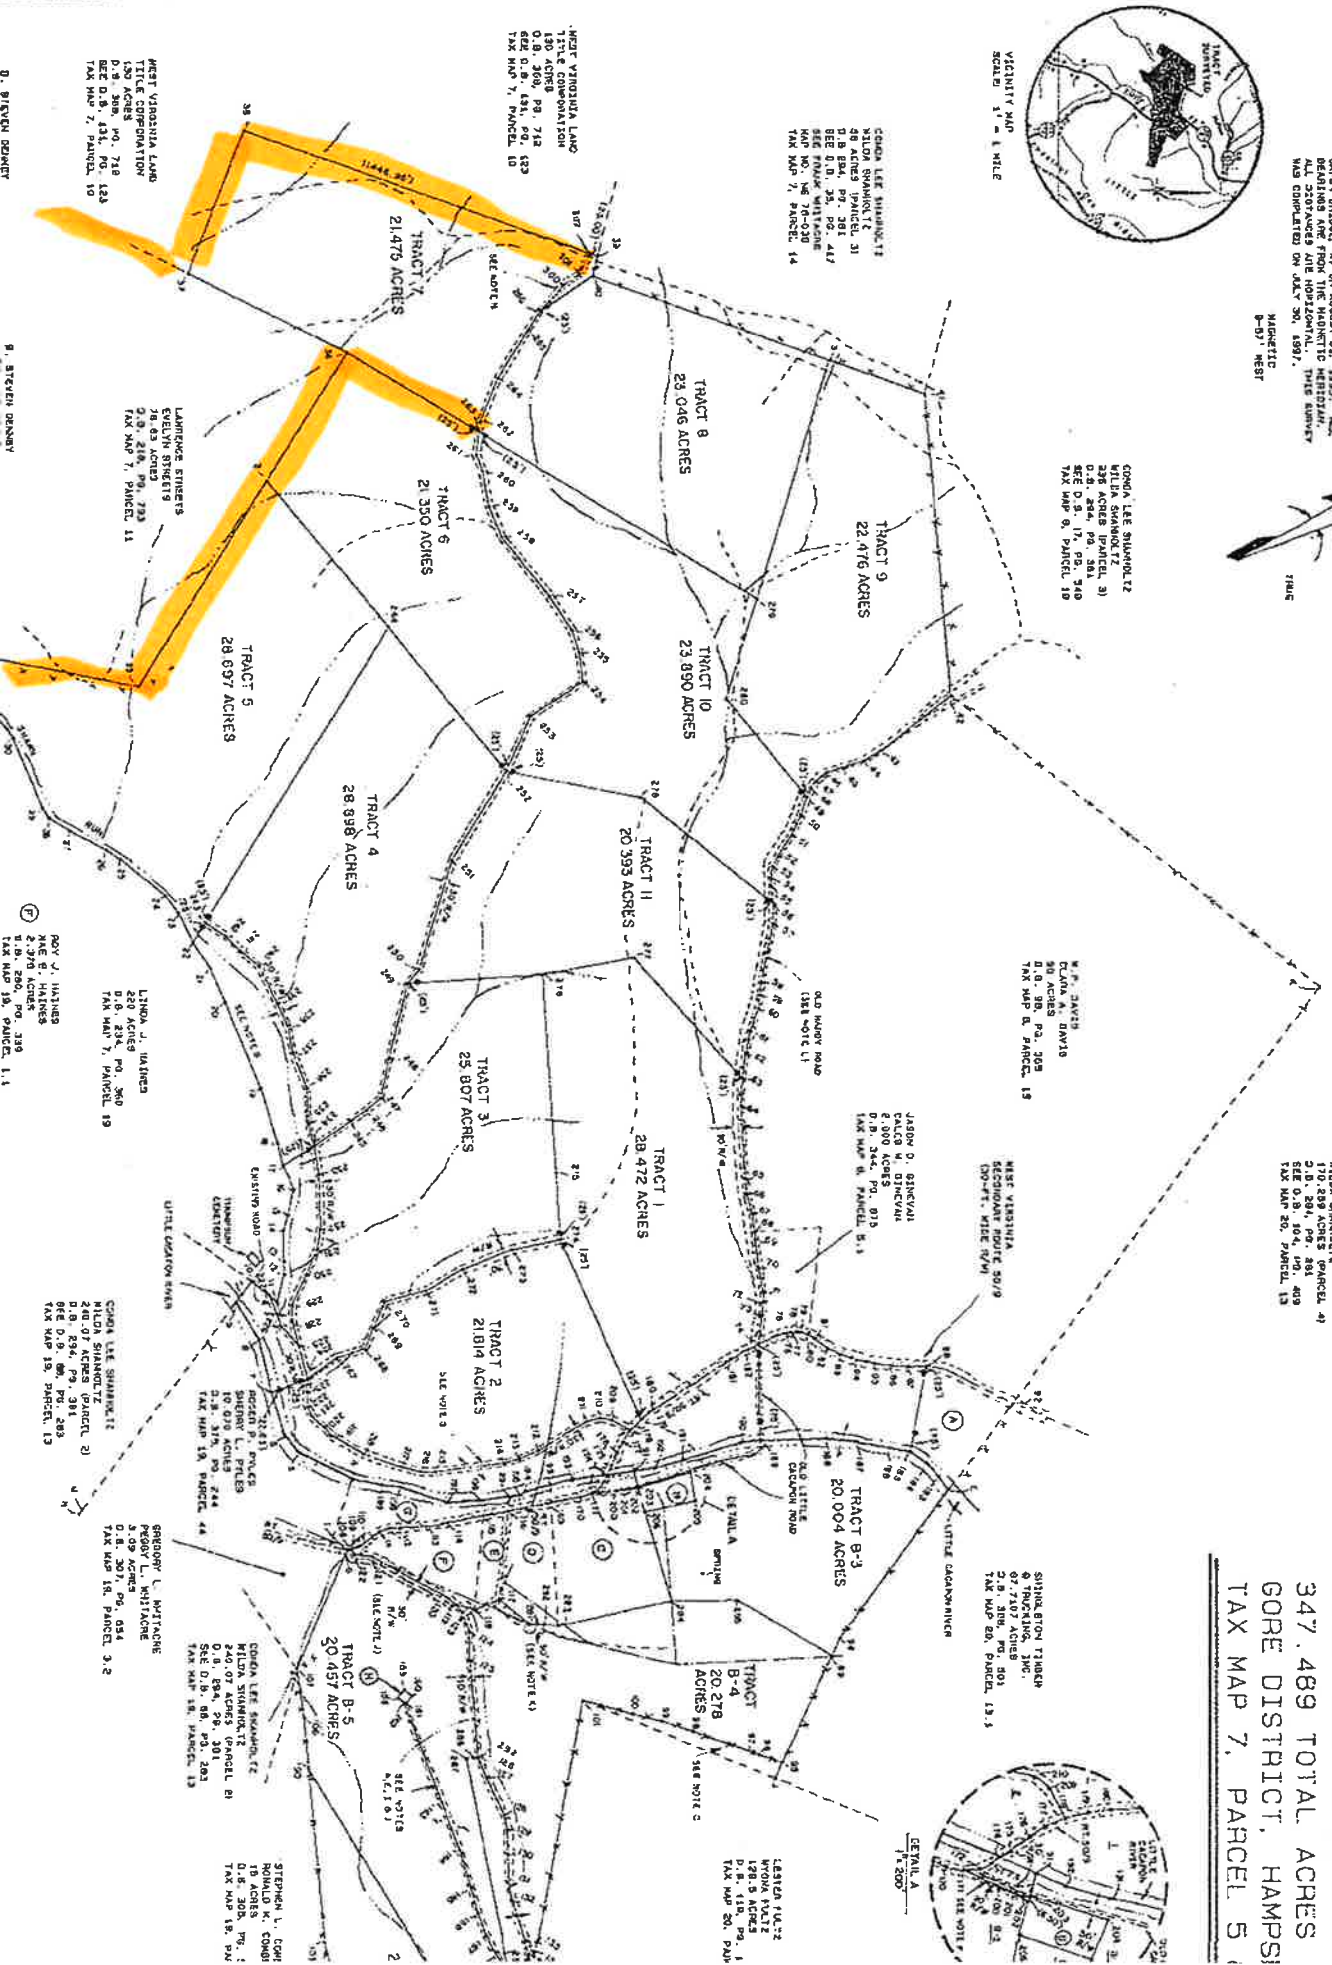

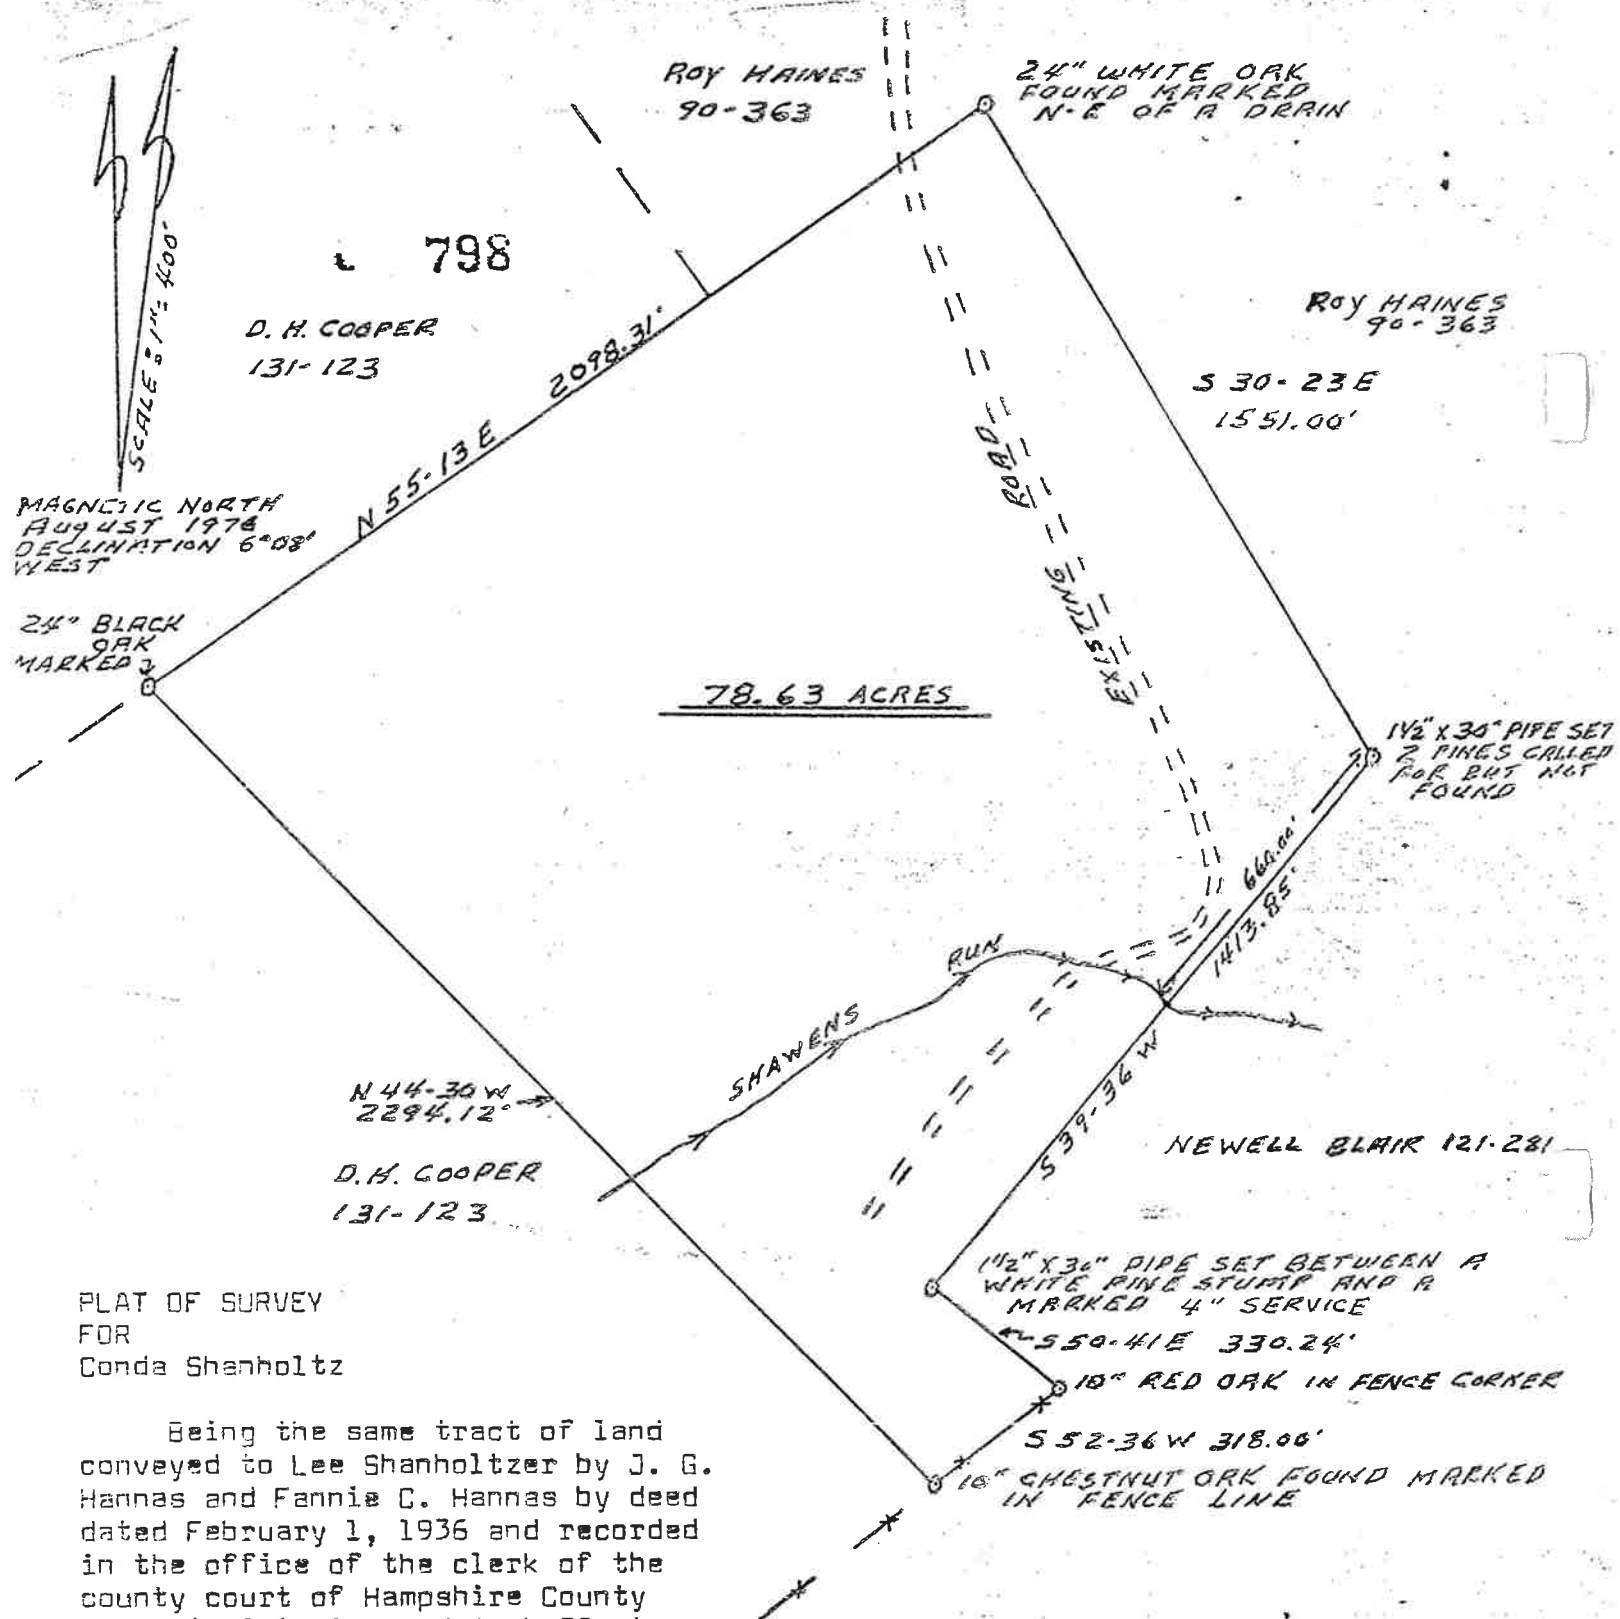

PLAT OF SURVEY
FOR
Conda Shanholtz

Being the same tract of land
conveyed to Lee Shanholtzer by J. G.
Hannas and Fannie C. Hannas by deed
dated February 1, 1936 and recorded
in the office of the clerk of the
county court of Hampshire County
West Virginia in Deed Book 98 at
Page 335-336.

Gore District
Hampshire County, West Virginia
Scale: 1" = 400'
78.63 Acres
Surveyed by Larry L. Kitzmiller
August, 1976

Surveyed by Larry L. Kitzmiller, LLS No. 280
August, 1976



STATE OF WEST VIRGINIA, County of Hampshire, to-wit:

Be it remembered that on the 22nd day of September, 1976, at 10:50, A. M.,
this Deed & Plat was presented in the Clerk's Office of the County Commission of said County
and with the certificate thereto annexed, admitted to record.

Attest

Nancy C. Zeller Clerk
County Commission, Hampshire County, W. Va.