


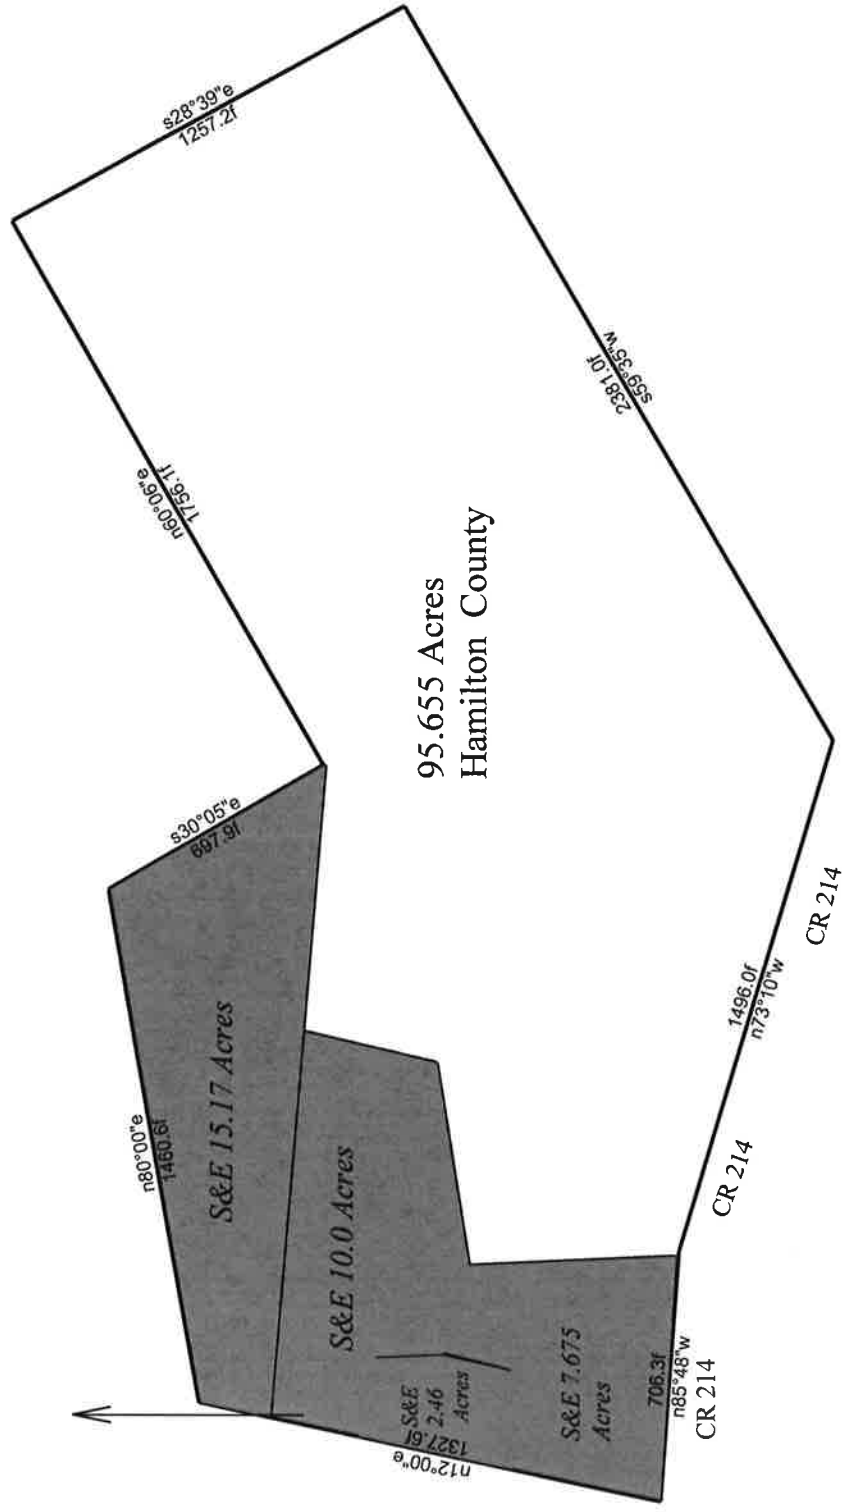

4/14/2015

Scale: 1 inch= 542 feet

File: 1.ndp

Tract 1: 130.9600 Acres, Closure: n72.4102e 0.21 ft. (1/52481), Perimeter=11083 ft.

Tract 2: 15.1716 Acres, Closure: s29.1457w 0.10 ft. (1/40108), Perimeter=4195 ft.

Tract 3: 2.4555 Acres (106961 Sq. Feet), Closure: n00.2147w 0.02 ft. (1/56516), Perimeter=1328 ft.

Tract 4: 7.6743 Acres (334291 Sq. Feet), Closure: n75.4604e 0.22 ft. (1/11566), Perimeter=2522 ft.

Tract 5: 10.0017 Acres, Closure: n35.5755w 0.11 ft. (1/29001), Perimeter=3059 ft.

01	e73.40	n-197.60
02	n80.00e	1460.6f
03	n30.05e	697.9f
04	n60.06e	1756.1f
05	s28.39e	1257.2f
06	s59.35w	2381.0f
07	n73.10w	1496.0f
08	n85.48w	706.3f
09	n12.00e	1327.6f
10	@0	Merged
11	e73.39	n-203.25
12	n80.00e	1460.6f
13	n30.05e	697.9f
14	n85.10w	1836.3f
15	n12.00e	200.0f
16	@0	Merged
17	e-112.92	n-1078.36
18	n12.00e	441.7f
19	s77.32e	224.8f
20	s2.34e	189.7f
21	s12.54w	195.1f
22	s89.12w	276.3f
23	@0	Merged

24 e-197.60 n-1496.15
25 n12.00e 430.9f
26 s89.54e 277.0f
27 n13.57e 195.9f
28 n81.06e 241.0f
29 s02.37e 692.4f
30 n86.23w 685.1f
31 @0 Merged
32 e-16.94 n-649.27
33 n12.00e 250.8f
34 s85.10e 1081.2f
35 s13.00w 382.0f
36 s80.49w 579.8f
37 n02.38w 109.8f
38 s81.06w 241.0f
39 n02.34w 189.7f
40 n77.32w 224.8f