
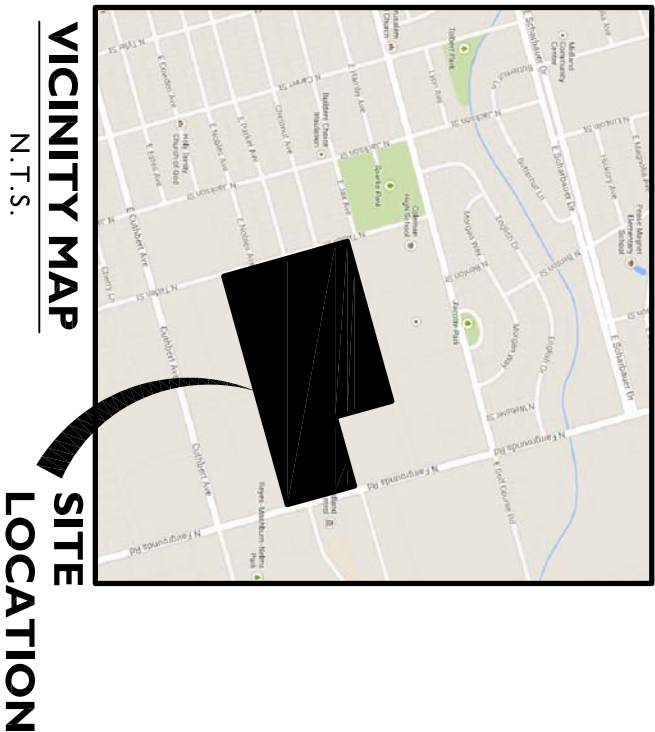


BEING A 49.83 ACRE RE-PLAT OUT OF THE SOUTH HALF OF BLOCKS 83 AND 84, THE NORTH-HALF OF BLOCKS 85 AND 86, AND 5.192 ACRES OF BENTON AVENUE AND POPLAR LANE RIGHT-OF-WAY VACATED PER CITY ORDINANCE 5145, EAST MIDLAND ADDITION, CITY AND COUNTY OF MIDLAND, TEXAS

|              |            |
|--------------|------------|
| DRAWN BY:    | MJD        |
| CHECKED BY:  | ALM        |
| APPROVED BY: | ALM        |
| DATE:        | 06/06/2014 |
| JOB:         | 2013-0121  |
|              |            |

# STONE HAVEN

BEING A 49.85 ACRE RE-PLAT OUT OF THE SOUTH HALF OF BLOCKS 83 AND 84, THE NORTH-HALF OF BLOCKS 85 AND 86, AND 5.192 ACRES OF BENTON AVENUE AND POPLAR LANE RIGHT-OF-WAY VACATED PER CITY ORDINANCE 5145, EAST MIDLAND ADDITION, CITY AND COUNTY OF MIDLAND, TEXAS

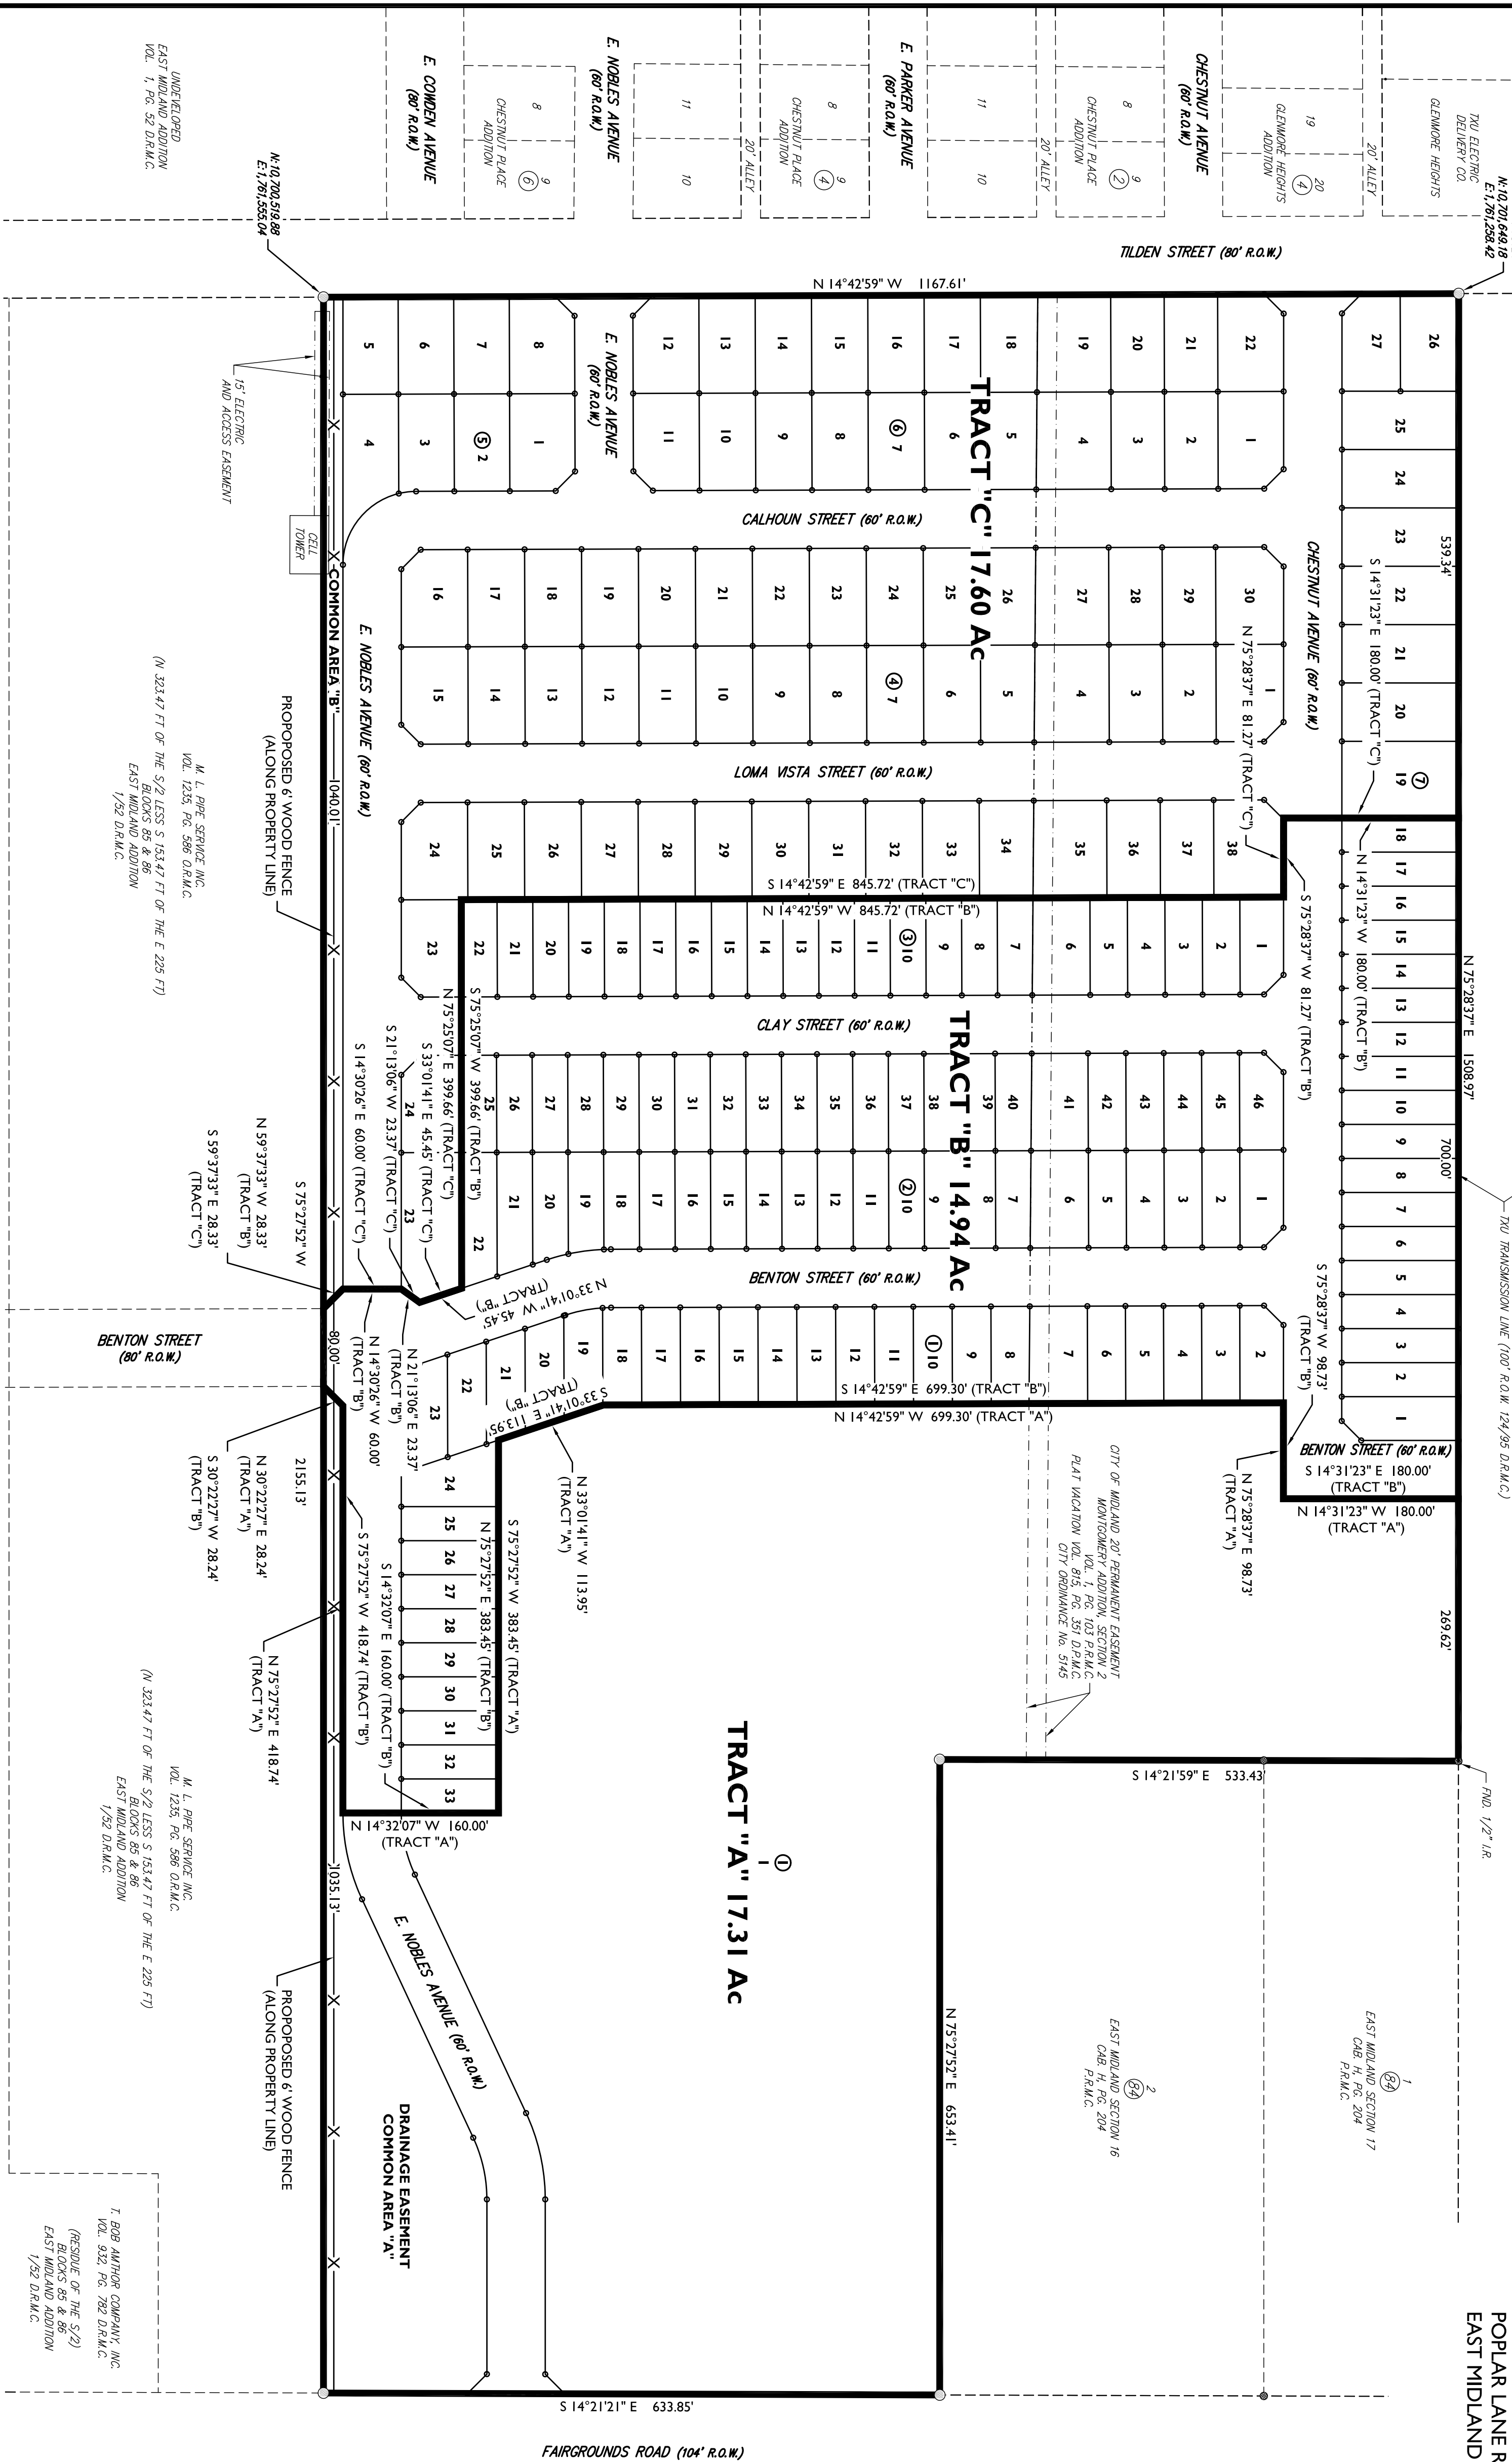

---

## LEGEND

---

- DENOTES SET 1/2" ROUN HOOD W/  
BLUE CAP-MARKED "MAYSON-SMITH"
- DENOTES FOUND MONUMENT AS NOTED
- DENOTES LOT CORNER MONUMENT

---

- DENOTES PROPERTY LINE
- DENOTES LOT LINE
- DENOTES SURROUNDING PROPERTY
- DENOTES SCREENING WALL

---

— X —

0' 100' 200' 300'

SCALE 1" = 100'

## LEGEND

## VICINITY MAP

### N.T.S.

## SITE LOCATION