

Mark Ferrell  
Registered Professional Land Surveyor  
Number 4373

USE OF THIS SURVEY FOR ANY OTHER PURPOSE OR BY OTHER PARTIES SHALL BE AT THEIR OWN RISK AND THE UNDERSIGNED SURVEYOR IS NOT RESPONSIBLE FOR ANY LOSS RESULTING THEREFROM.

1-800-432-7670

FLAME OFFICE CENTER  
ATHENS, TX 75751  
(903) 675-2858


**HEARN SURVEYING ASSOCIATES**

I, Mark Ferrell, Registered Professional Land Surveyor 4373, do hereby certify that the above described plot and notes of even date represent the results of an original survey made under my direction and supervision. For the best of my knowledge and belief, there are no apparent intrusions or other conditions other than shown on plot. This survey substantially complies with the standards and specifications of the Texas Society of Professional Surveyors Standards and Specifications for a Certified Professional Surveyor. This is the 20 Day of MAY, 2002.

SCALE: 1" = 100'  
COUNTY: NAVARRO  
ACREAGE: 1.25 AC

SURVEY: FRANCISCO PROCELLO A-636  
DESCRIPTION: VOL. 650, PG. 583  
SURVEYED FOR: APOSTOLO

| TANGENT | BEARING     | LENGTH |
|---------|-------------|--------|
| T1      | N46°35'19"W | 65.00' |
| T2      | N23°35'19"W | 30.00' |
| T3      | N05°24'41"E | 60.00' |
| T4      | N17°24'41"E | 75.00' |

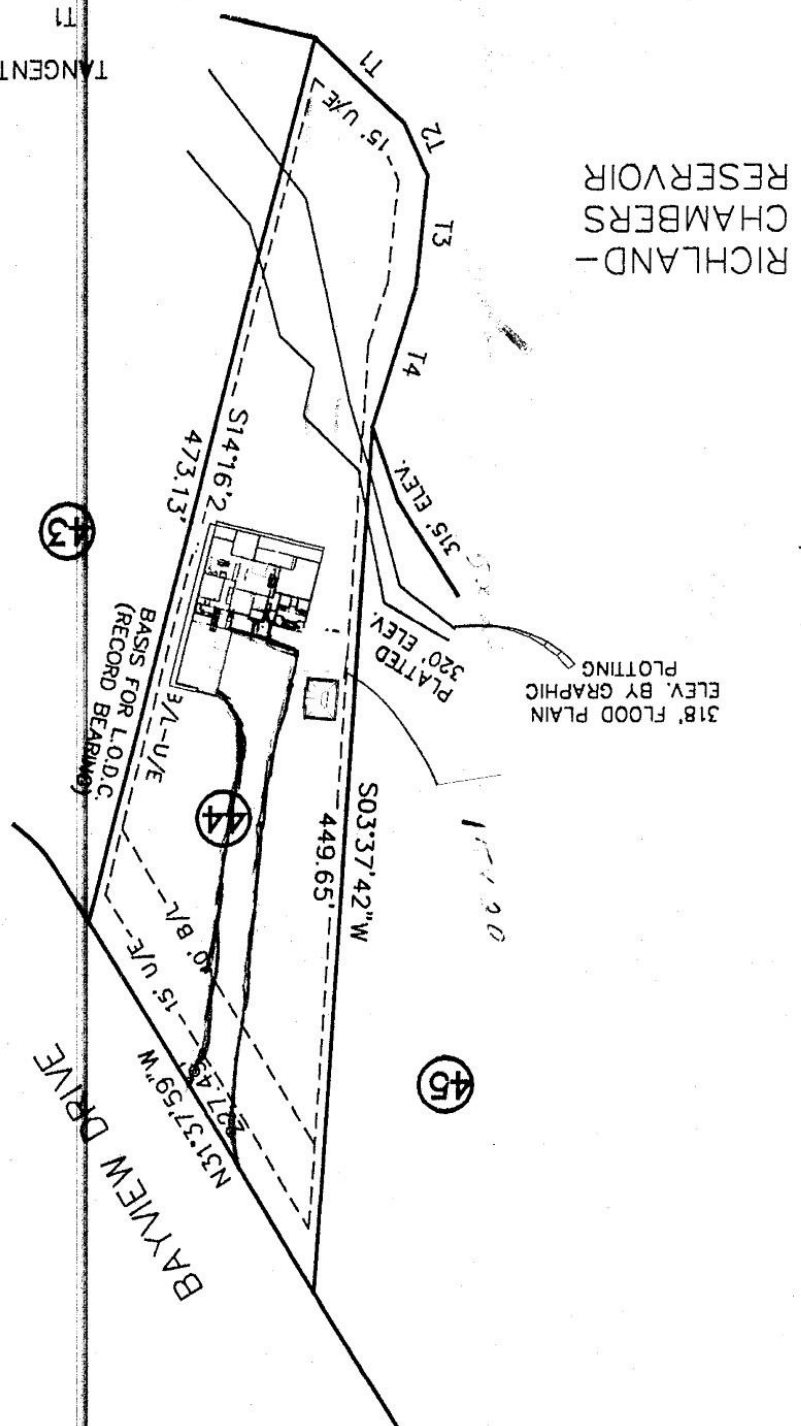

RICHLAND-  
CHAMBERS  
RESERVOIR