

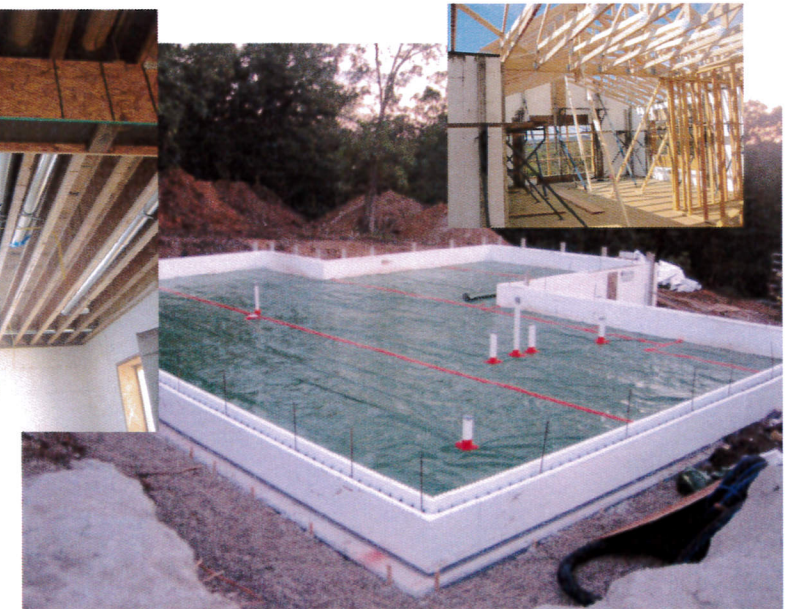


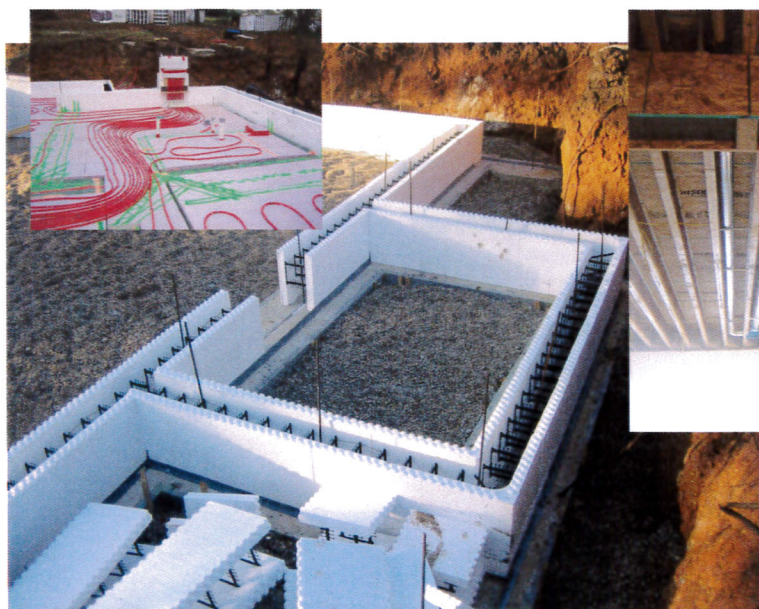

1768 Shore Street—Truro IA

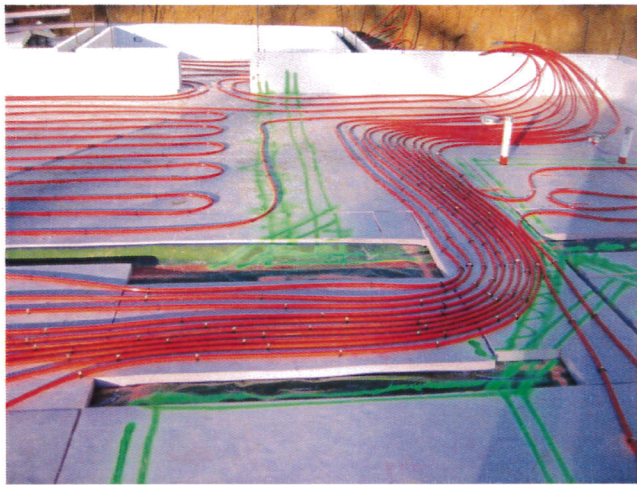

House Features:

- Insulated concrete forms on all basement and main floor exterior walls, including garage walls
 - Reward brand wall forms, work installed by Newcastle Construction out of Winterset
- Foundation waterproofed with peel and stick product and further protected by foundation drain mat
- Hardi-plank cement board siding with Sherwin-Williams duration paint
- 24 gauge standing seam metal roof with ice/water shield beneath(entire roof) and 6" seamless gutters
- Closed cell insulation garage door
- Blown in attic insulation
- Wood gasification boiler system to heat house and domestic hot water (automatic electric backup system for house heat). Force air heat with water-to-air heat exchanger in the supply ductwork and in floor radiant heat in basement and garage (tempered water supplied from boiler system)
- High efficiency air conditioner with 2-stage compressor
- 2" of insulation (R-10 'pink board')below basement and garage floors to create a thermal break
- Commercial moisture barrier beneath basement and garage floor and several inches of pea gravel beneath barrier
- Exterior fresh air intake tied to HVAC return duct to maintain indoor air quality
- Engineering firm performed heating and cooling load calculations, room-by-room air flow calculations, and ductwork sizing
- Soils were tested by engineering firm for expansive characteristics and suggestions implemented to eliminate soil expansion possibilities (3' of compacted stone beneath foundation with drainage tile below and extra-deep footing at rear of house.....approximately 8' deep)
- Foundation drains (footing form-a-drain & sub-based drainage) connect to a French drain that exits the hill behind the house (no sump pump to worry about)
- Active radon mitigation system installed (powered fan connected to footing form-a-drain and pea gravel)
- 200amp electrical service with 12 gauge wiring on 20amp breakers on all normal house circuits (lighter duty 14 gauge with 15amp breakers are typical in residential construction). Additional sub electrical panels are located in the garage and boiler room for quick accessibility.
- Manual generator transfer switch tied to the main 200amp electrical panel with exterior generator connection box (generator feeds refrigerator, living room lights, fireplace, water heater, and hallway bathroom lights)
- Anderson 400 series windows throughout house
- Re-claimed wood floor (entry/dining) from old turn of the century house original to the property
- Living room mantle from axe cut beam found beneath old house on property (believe to be from a building in the town (Prairie Grove) that was on the property in the 1800's)
- Deck material is cedar stainless steel cables and hardware incorporated into the railing

- Basement gun vault room (approximately 8' x 9') with Liberty brand vault door (2 sides of ½" plate steel with insulated center and fire seals); interior walls have pine car siding installed
- 2000 gallon septic tank with traditional lateral field at the bottom of the hill
- Propane fireplace, kitchen stove, and water heater (supplements and backs up the boiler system's connection to the domestic hot water)
- Domestic hot water recirculation line (provides instant hot water to all faucets)
- Kraftmade birch kitchen/bathroom cabinets
- Solid oak 1"x4 and 1"x6" trim
- Solid core oak 6-panel doors throughout
- Rural water service (SIRWA)
- Clarke Electric Cooperative electrical service



PLUM DESIGN SERVICES



Schack Residence


PROJECT ID: PDS 1757

ISSUE DATE:
DATE: 07/07/10
DATE: 07/19/10
DATE: 07/28/10

REVISIONS:
DATE: 09/03/10
DATE: 09/10/10
DATE:

Cover Page
As indicated

A.0

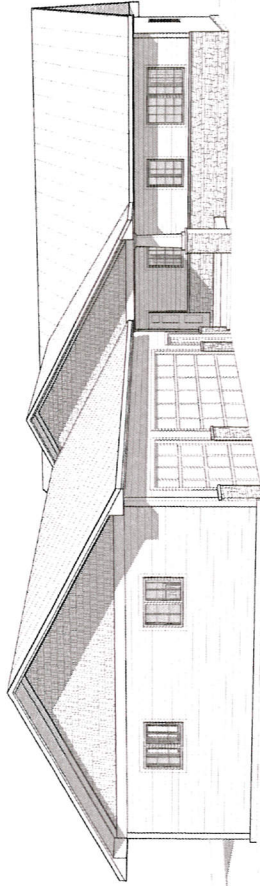

DRAWING LIST

Rev	Over Page
A.0	0
A.1	1
A.2	2
A.3	3
A.4	4





PLUM DESIGN SERVICES

THIS DOCUMENT IS THE PROPERTY OF PLUM DESIGN SERVICES, LLC. IT IS TO BE USED ONLY FOR THE PROJECT AND SITE SPECIFICALLY IDENTIFIED HEREON. IT IS NOT TO BE REPRODUCED, COPIED, OR TRANSMITTED IN ANY FORM OR BY ANY MEANS, ELECTRONIC OR MECHANICAL, INCLUDING PHOTOCOPYING, RECORDING, OR BY ANY INFORMATION STORAGE AND RETRIEVAL SYSTEM, WITHOUT THE WRITTEN PERMISSION OF PLUM DESIGN SERVICES, LLC. ANY UNAUTHORIZED USE OF THIS DOCUMENT IS PROHIBITED AND WILL BE SUBJECT TO LEGAL ACTION.

Schack Residence


PROJECT ID: PDS 1757

ISSUE DATE:
DATE: 07/27/10
DATE: 07/29/10
DATE: 07/28/10


REVISIONS:
DATE: 09/03/10
DATE: 09/10/10
DATE:

Elevations
As indicated

A.2

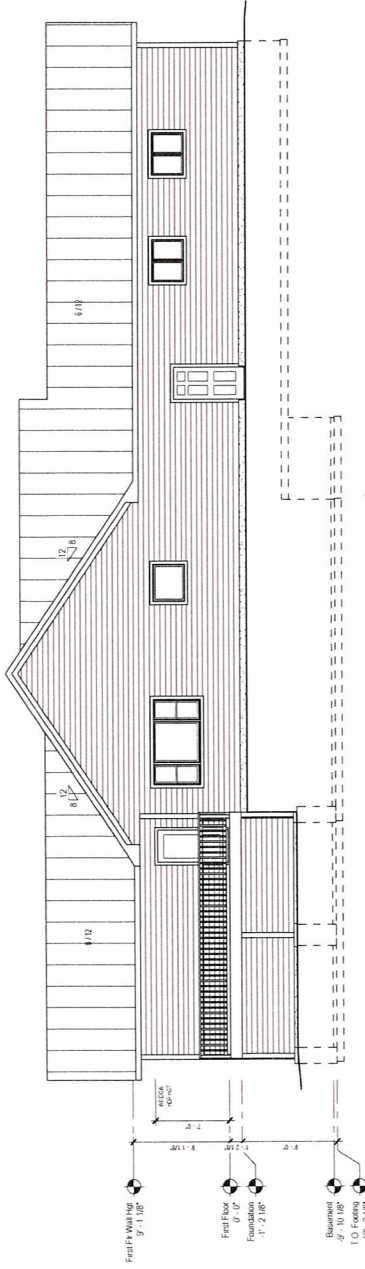


1 LEFT ELEVATION
Scale: 3/16\"/>

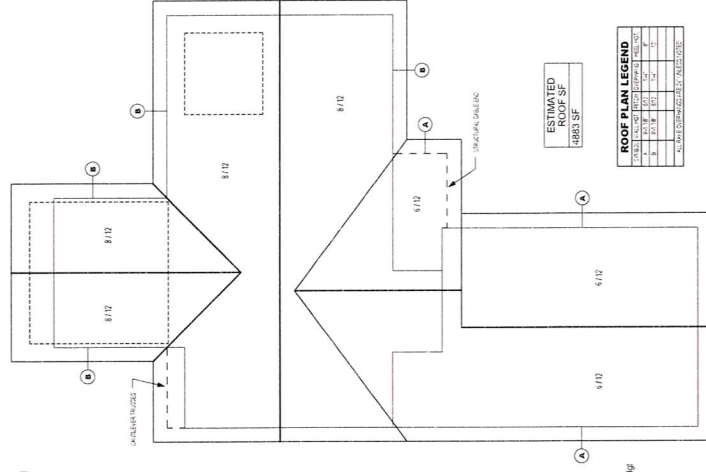

3 ROOF PLAN
Scale: 1/8\"/>

ESTIMATED
ROOF SF
4883 SF

ROOF PLAN LEGEND			

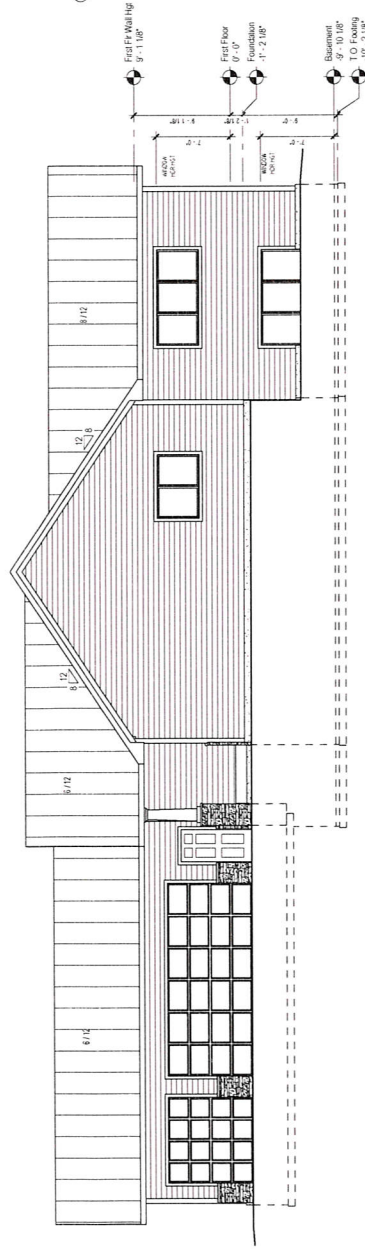

2 RIGHT ELEVATION
Scale: 3/16\"/>



PLUM DESIGN SERVICES

THIS DOCUMENT IS THE PROPERTY OF PLUM DESIGN SERVICES, LLC. IT IS TO BE USED ONLY FOR THE PROJECT AND SITE SPECIFICALLY IDENTIFIED HEREON. IT IS NOT TO BE REPRODUCED, COPIED, OR TRANSMITTED IN ANY FORM OR BY ANY MEANS, ELECTRONIC OR MECHANICAL, INCLUDING PHOTOCOPYING, RECORDING, OR BY ANY INFORMATION STORAGE AND RETRIEVAL SYSTEM, WITHOUT THE WRITTEN PERMISSION OF PLUM DESIGN SERVICES, LLC. ANY VIOLATION OF THIS NOTICE SHALL BE SUBJECT TO LEGAL ACTION.

Schack Residence

PROJECT ID: PDS 1757


ISSUE DATE: 07/07/10
DATE: 07/19/10
DATE: 07/28/10

REVISIONS:
DATE: 09/03/10
DATE: 09/10/10
DATE:

Foundation
As indicated

A.3

AREA SCHEDULE CROSS REFERENCE	
AREA	SOFT
Foundation	2012.00

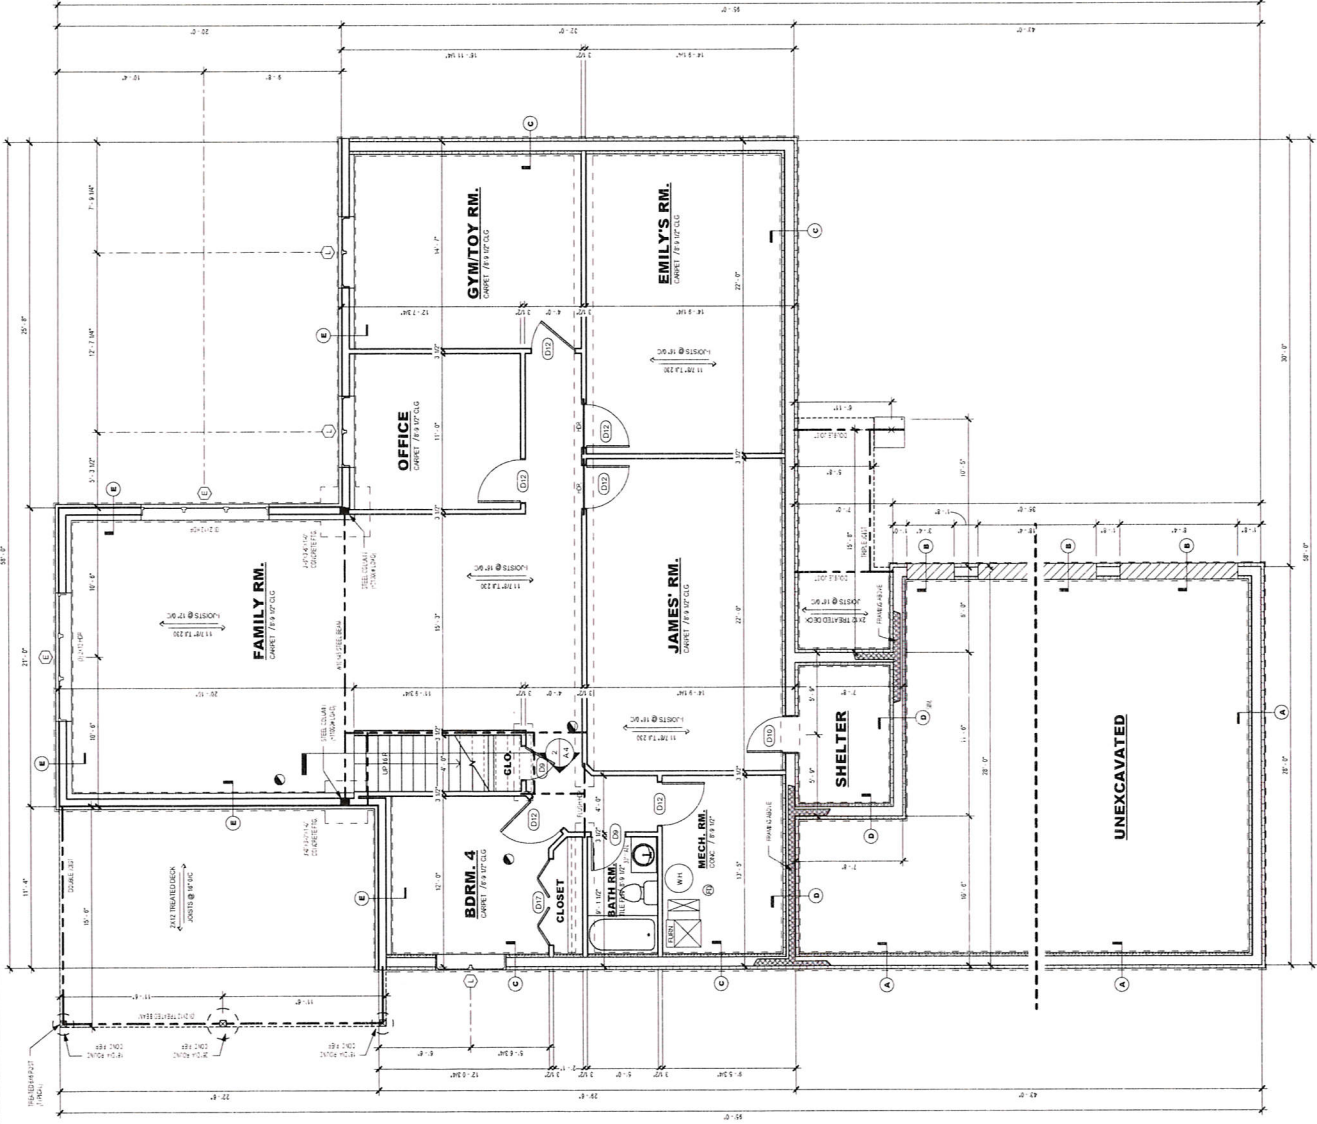







AREA SCHEDULE (FLOOR PLAN)	
LOCATION	AREA
Foundation	1011.00
Foundation	1011.00

FOUNDATION SECTIONS

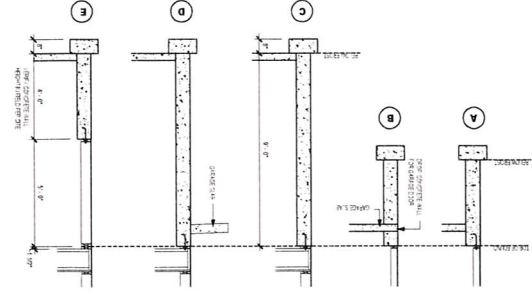

DATE	DESCRIPTION	BY	CHK
07/07/10	Issue	PLM	PLM
07/19/10	Revised	PLM	PLM
07/28/10	Revised	PLM	PLM
09/09/10	Revised	PLM	PLM
09/10/10	Revised	PLM	PLM

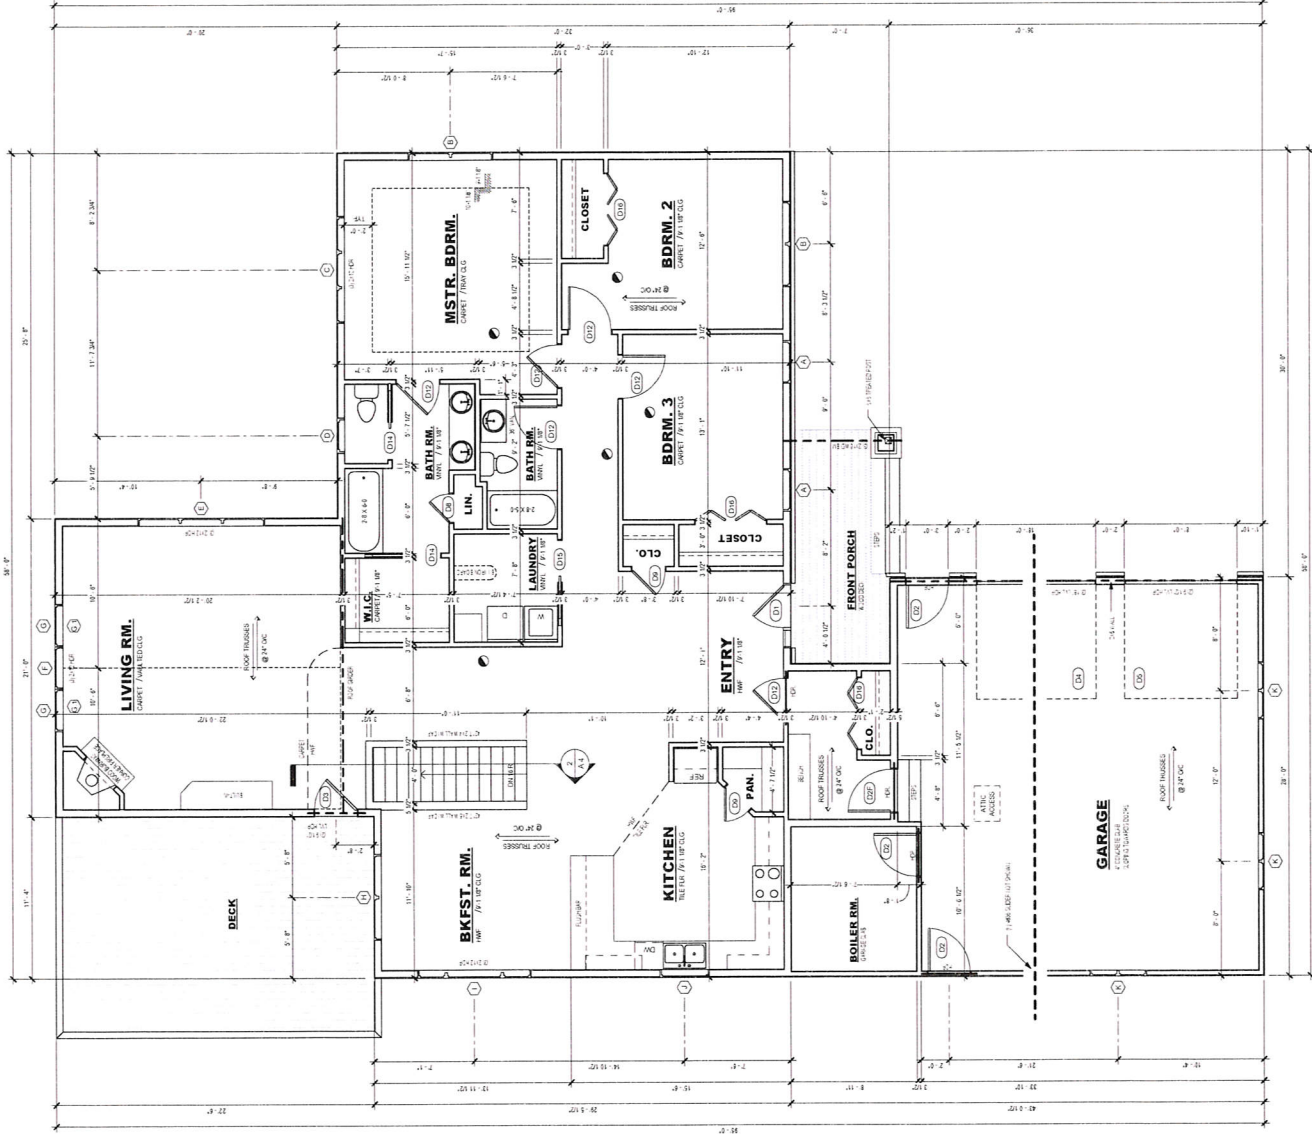



GENERAL CONSTRUCTION NOTES


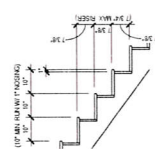


3 STAIRS CALLOUT

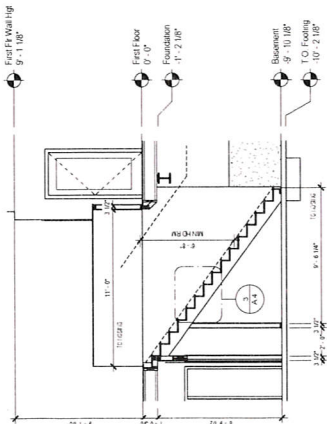


2 STAR SECTION

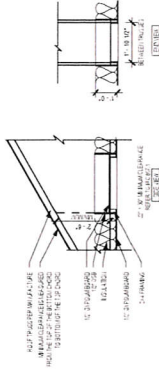


7 ATTIC ACCESS OPENING
Scale: 1/2" = 1'-0"

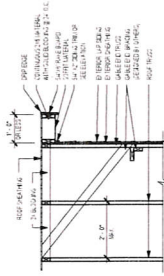


8 RAKE OVERHANG WOOD
Scale: 1/2" = 1'-0"

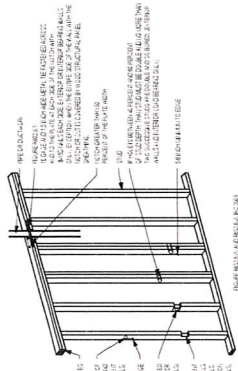


2 NOTCHING AND BORING HOLE LIMITATIONS
Scale: 1/2" = 1'-0"

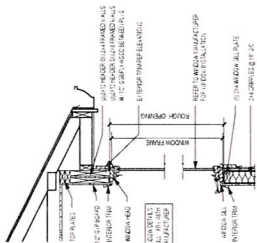

5 TYPICAL EXTERIOR HEADER
Scale: 1/2" = 1'-0"

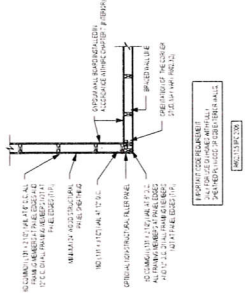


4 APA (CS-WSP) OUTSIDE CORNER
Scale: 1/2" = 1'-0"

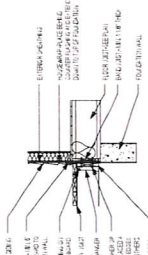

1 DECK LEDGER CONNECTION
Scale: 1/2" = 1'-0"



3 APA (CS-WSP) INSIDE CORNER
Scale: 1/2" = 1'-0"

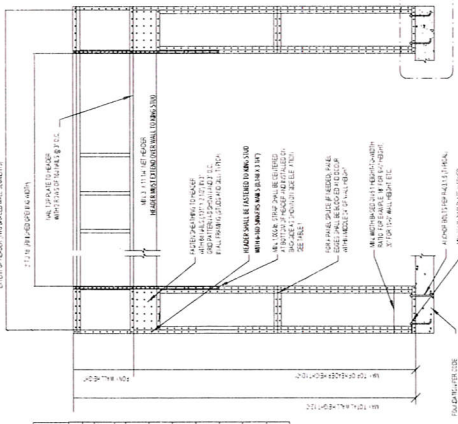

6 APA (CS-WSP) PORTAL FRAME - EXTERIOR WALL
Scale: 1/2" = 1'-0"


OUTSIDE ELEVATION

OUTSIDE ELEVATION

APA (CS-WSP) PORTAL FRAME - EXTERIOR WALL
Scale: 1/2" = 1'-0"

9 TYPICAL WALL DETAIL
Scale: 1/2" = 1'-0"

Details
As indicated


A.5

Schack Residence

PROJECT ID: PDS 1757

ISSUE DATE:
DATE: 07/07/10
DATE: 07/18/10
DATE: 07/28/10

REVISIONS:
DATE: 09/03/10
DATE: 09/10/10
DATE:

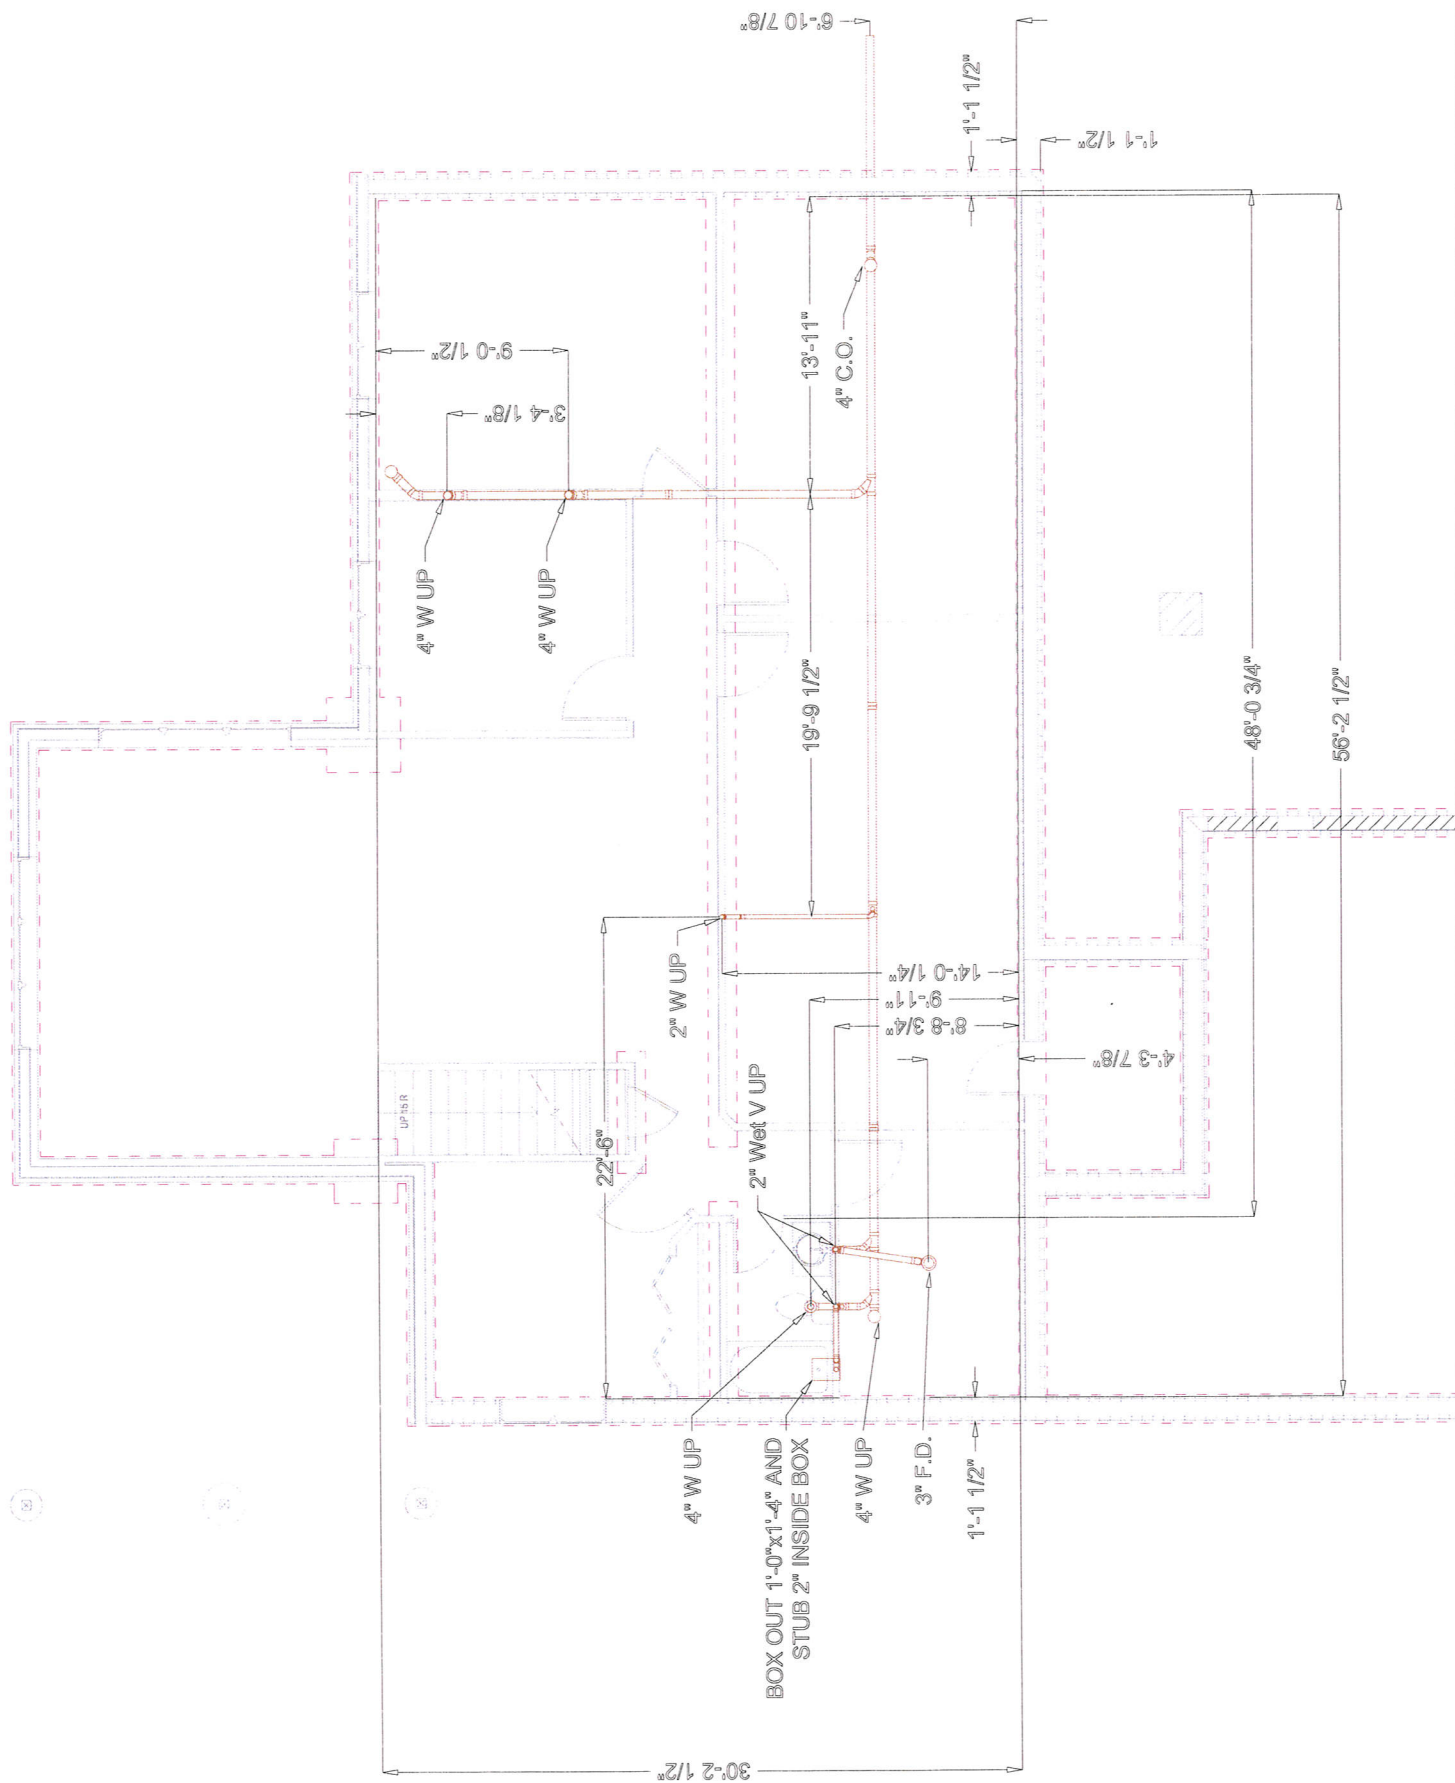







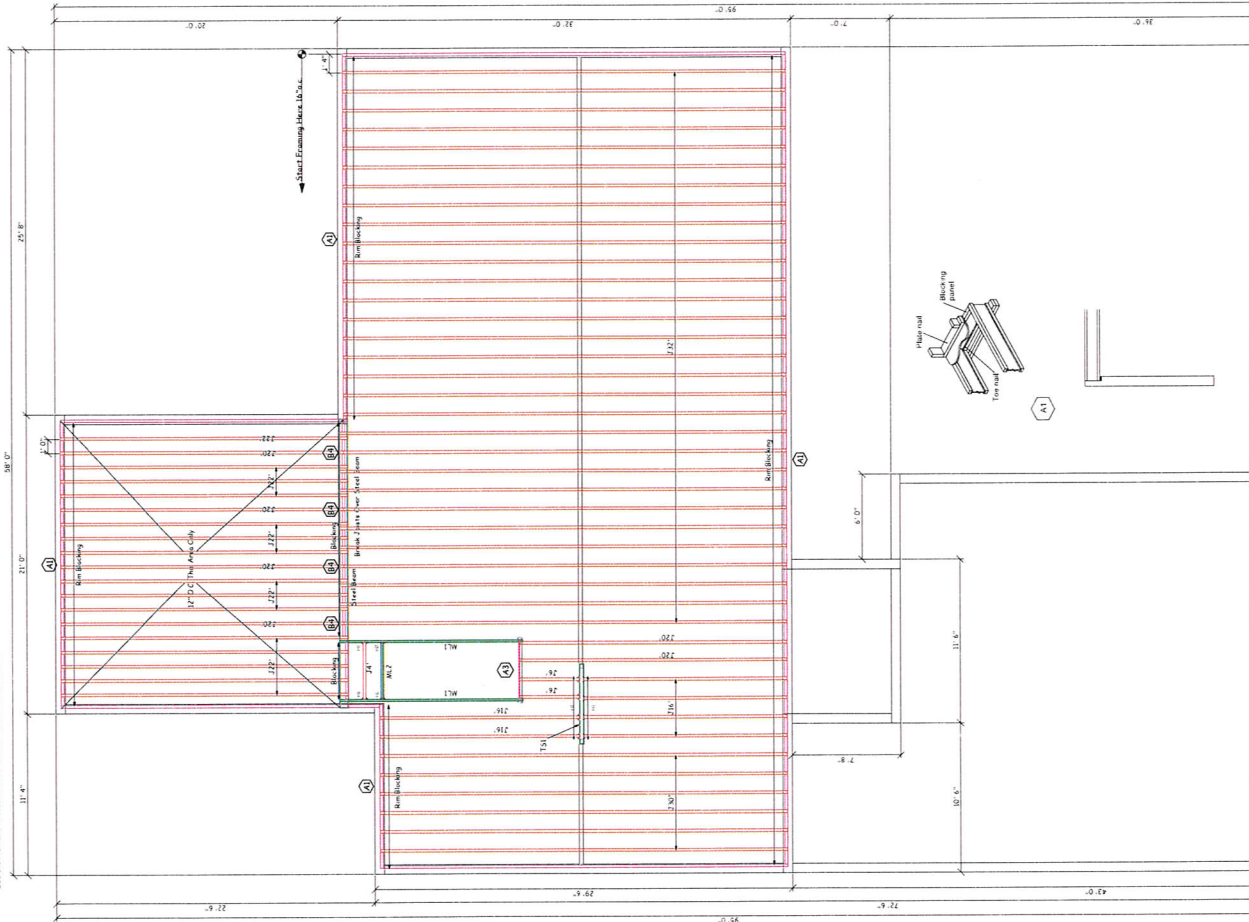

Sheet:	1 of 1
Customer:	Schacke Bldg
Job Name:	POS-1757
City, State:	Turner, Iowa
Job #	616
Scale	1/4" = 1'

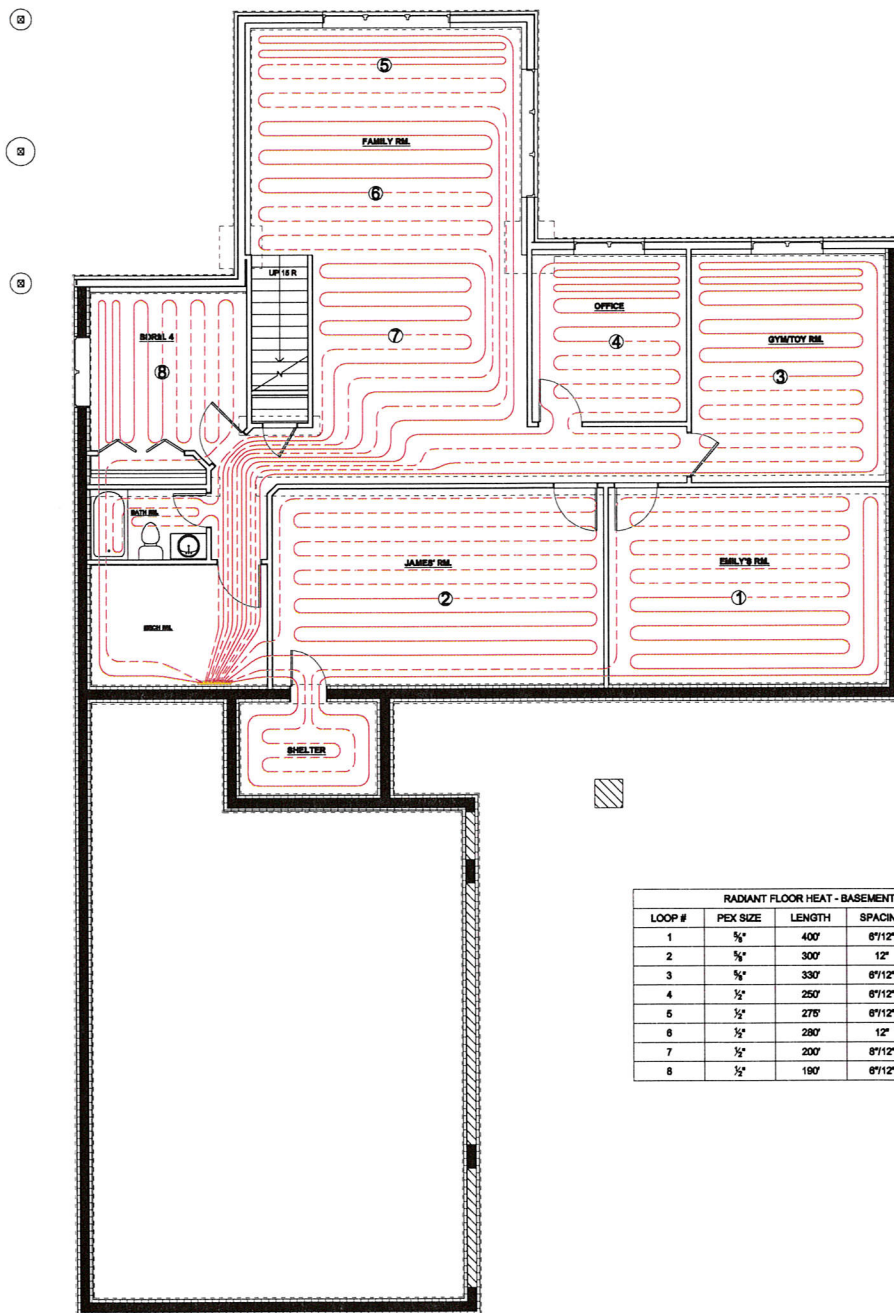

RADIANT FLOOR HEAT - BASEMENT				
LOOP #	PEX SIZE	LENGTH	SPACING	LENGTH AS BUILT



2336 BELL AVENUE
DES MOINES, IA 50321
TEL: (515) 288-3211
FAX: (515) 288-3217

SCALE:
1/4" = 1'-0"

PROJECT: SCHAACK RESIDENCE BASEMENT FLOOR HEAT

DRAWN BY: JP

DATE: 8-25-10

LEGEND

— SUPPLY
- - - RETURN

NOTES

1. PIPE SHALL BE KEPT 6" FROM ALL WALLS AND FLOOR DRAINS, UNLESS SPECIFIED.
2. PIPE SHALL BE REHAU RAUPEX WITH O₂ BARRIER.
3. SYSTEM SHALL BE PRESSURE TESTED TO A MINIMUM OF 80 PSI FOR A MINIMUM DURATION OF 2 HOURS.

4. THE INSTALLING CONTRACTOR SHALL RECORD ACTUAL INSTALLED CIRCUIT LENGTHS FOR BALANCING PURPOSES.
5. THIS DRAWING SHALL ACT AS AN INSTALLATION GUIDE FOR LAYOUT PURPOSES ONLY.
6. CONSULT THE REHAU "RAUPEX RADIANT FLOOR HEATING SYSTEMS INSTALLATION GUIDE" FOR COMPLETE INSTALLATION GUIDELINES.
7. ZONE DIMENSIONS ARE DEFINED ON THE CONTRACT DRAWINGS.