





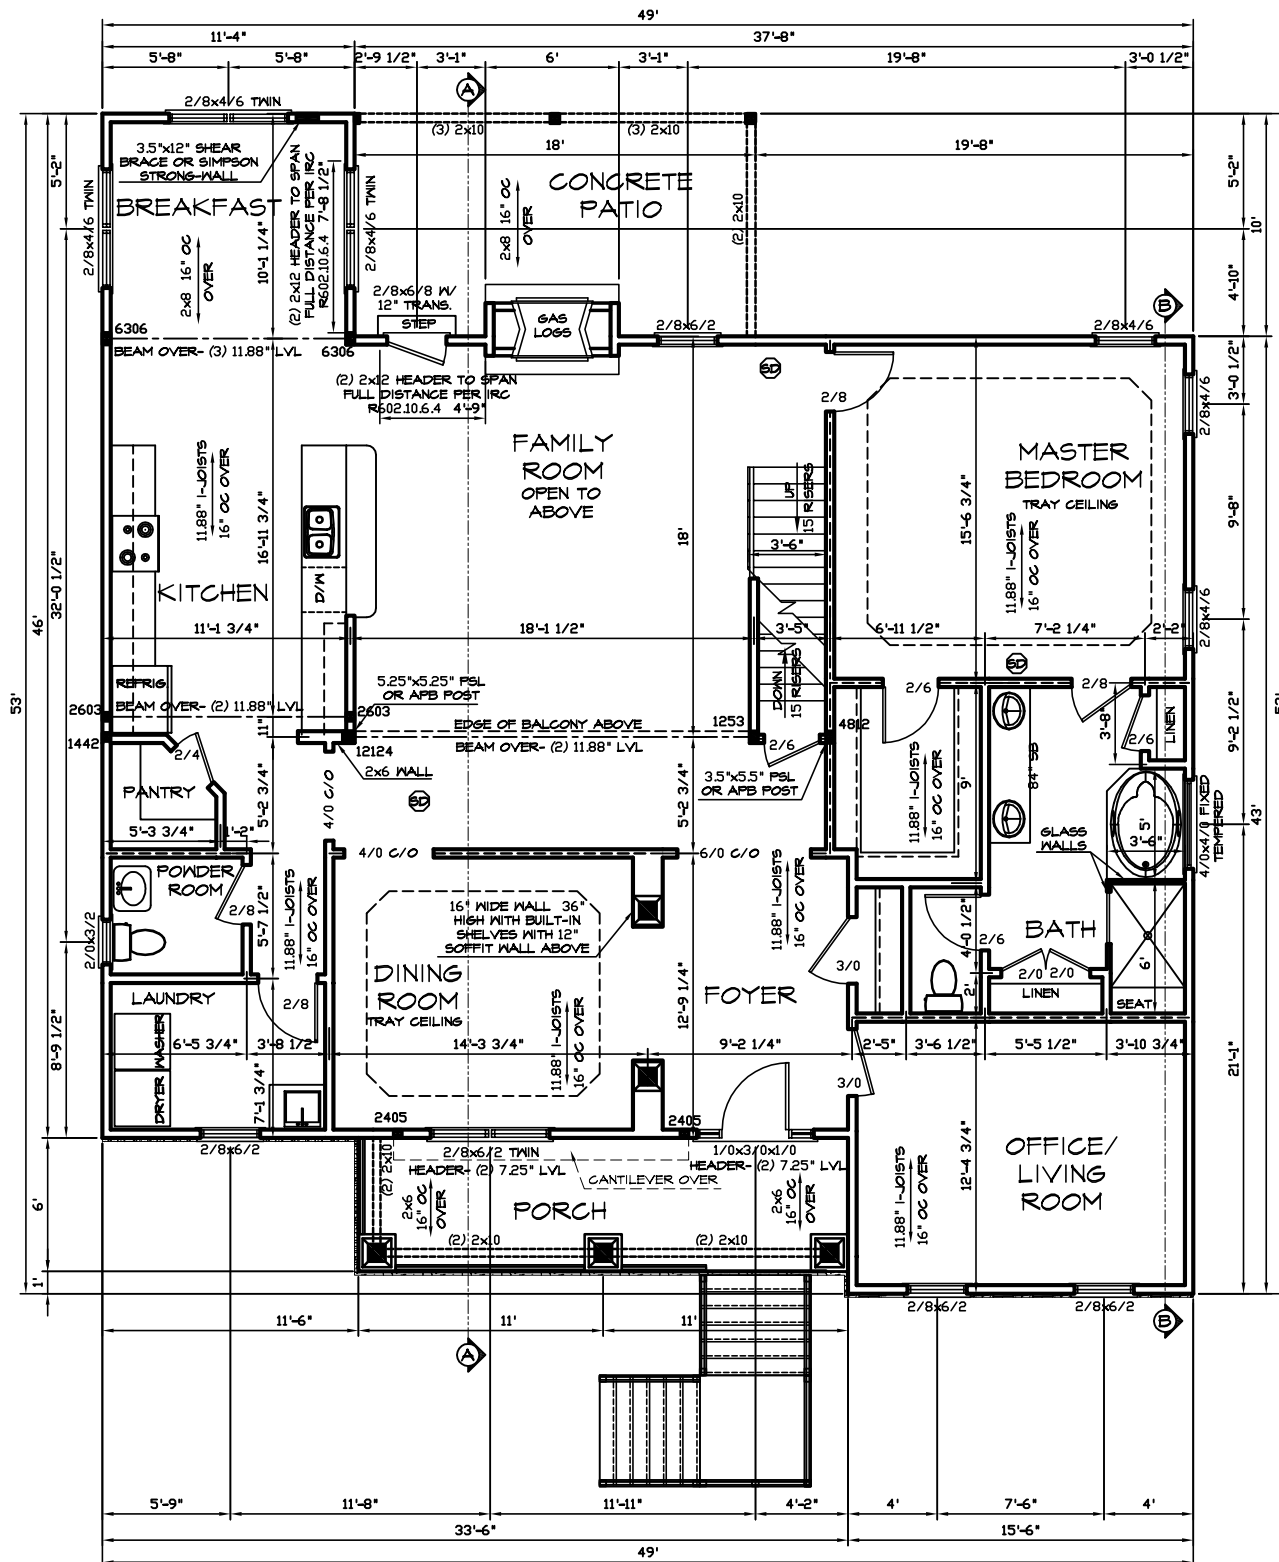


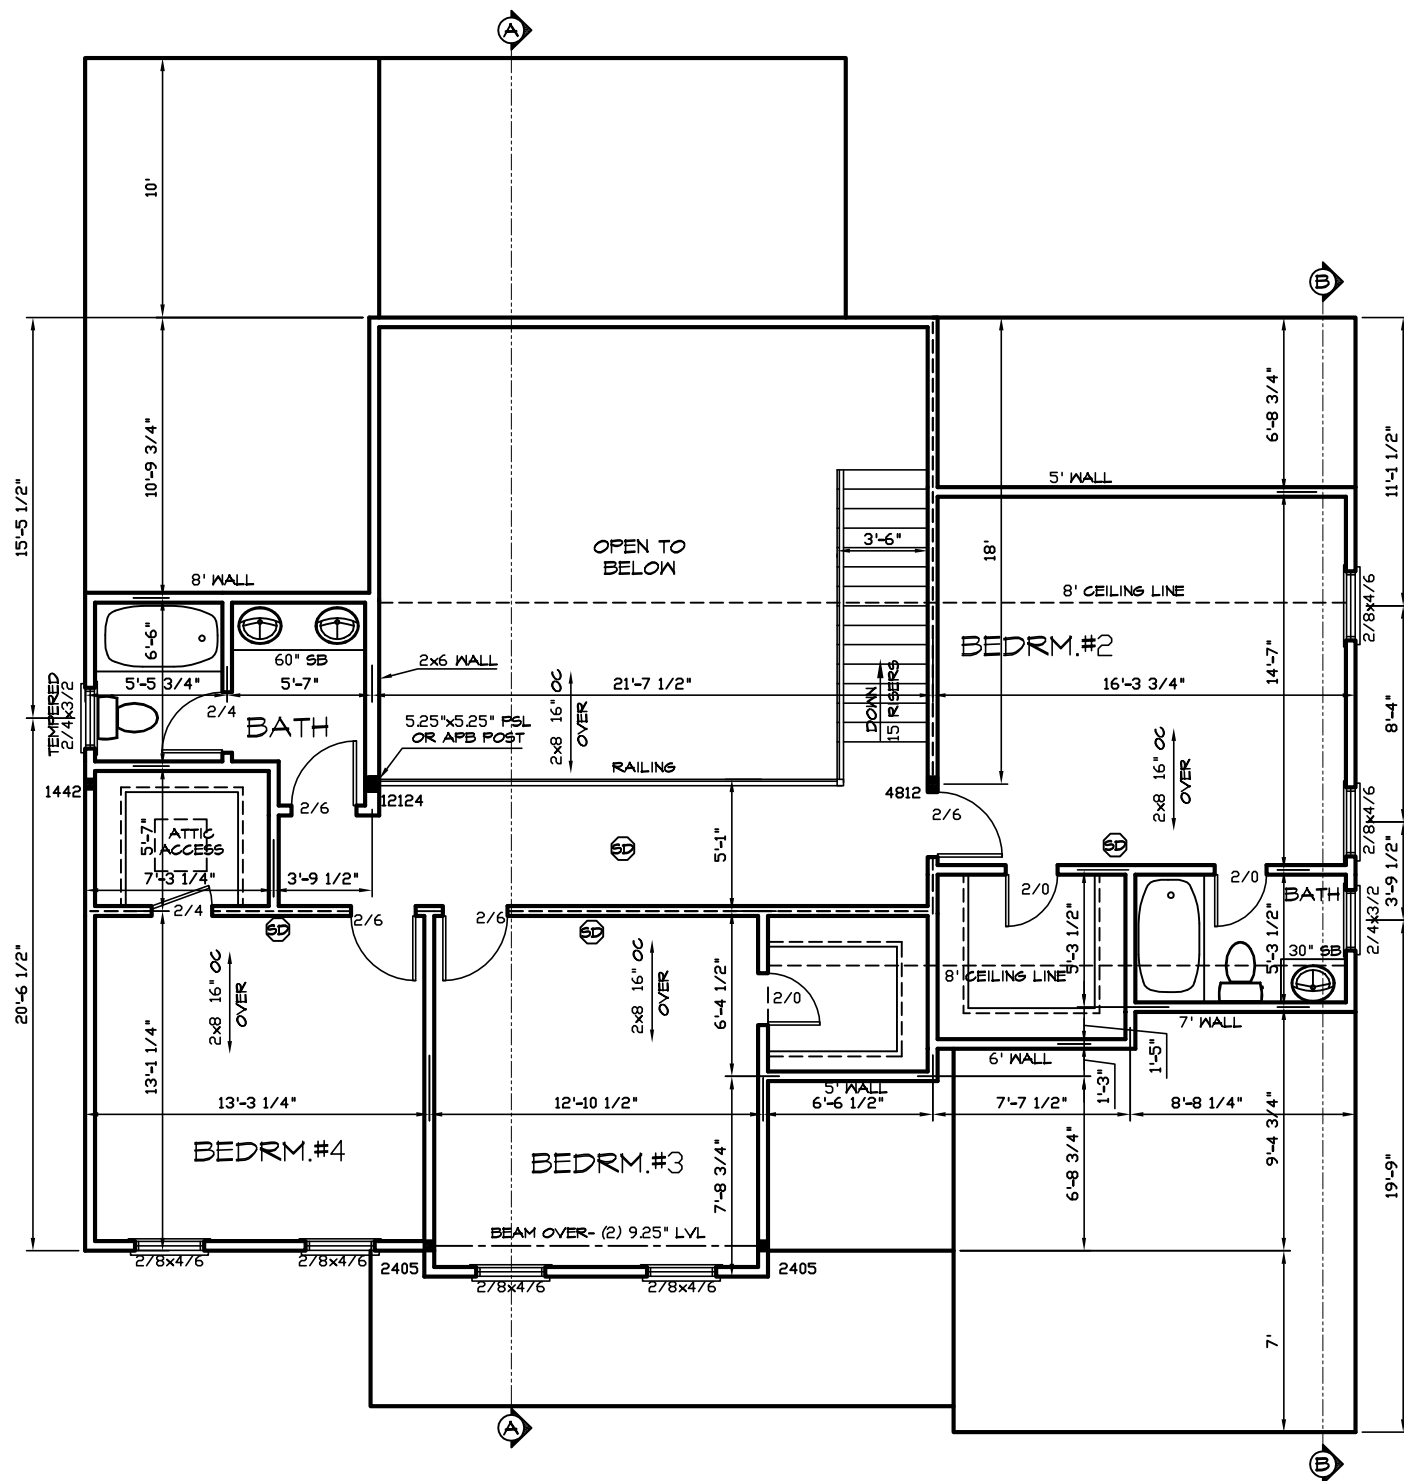


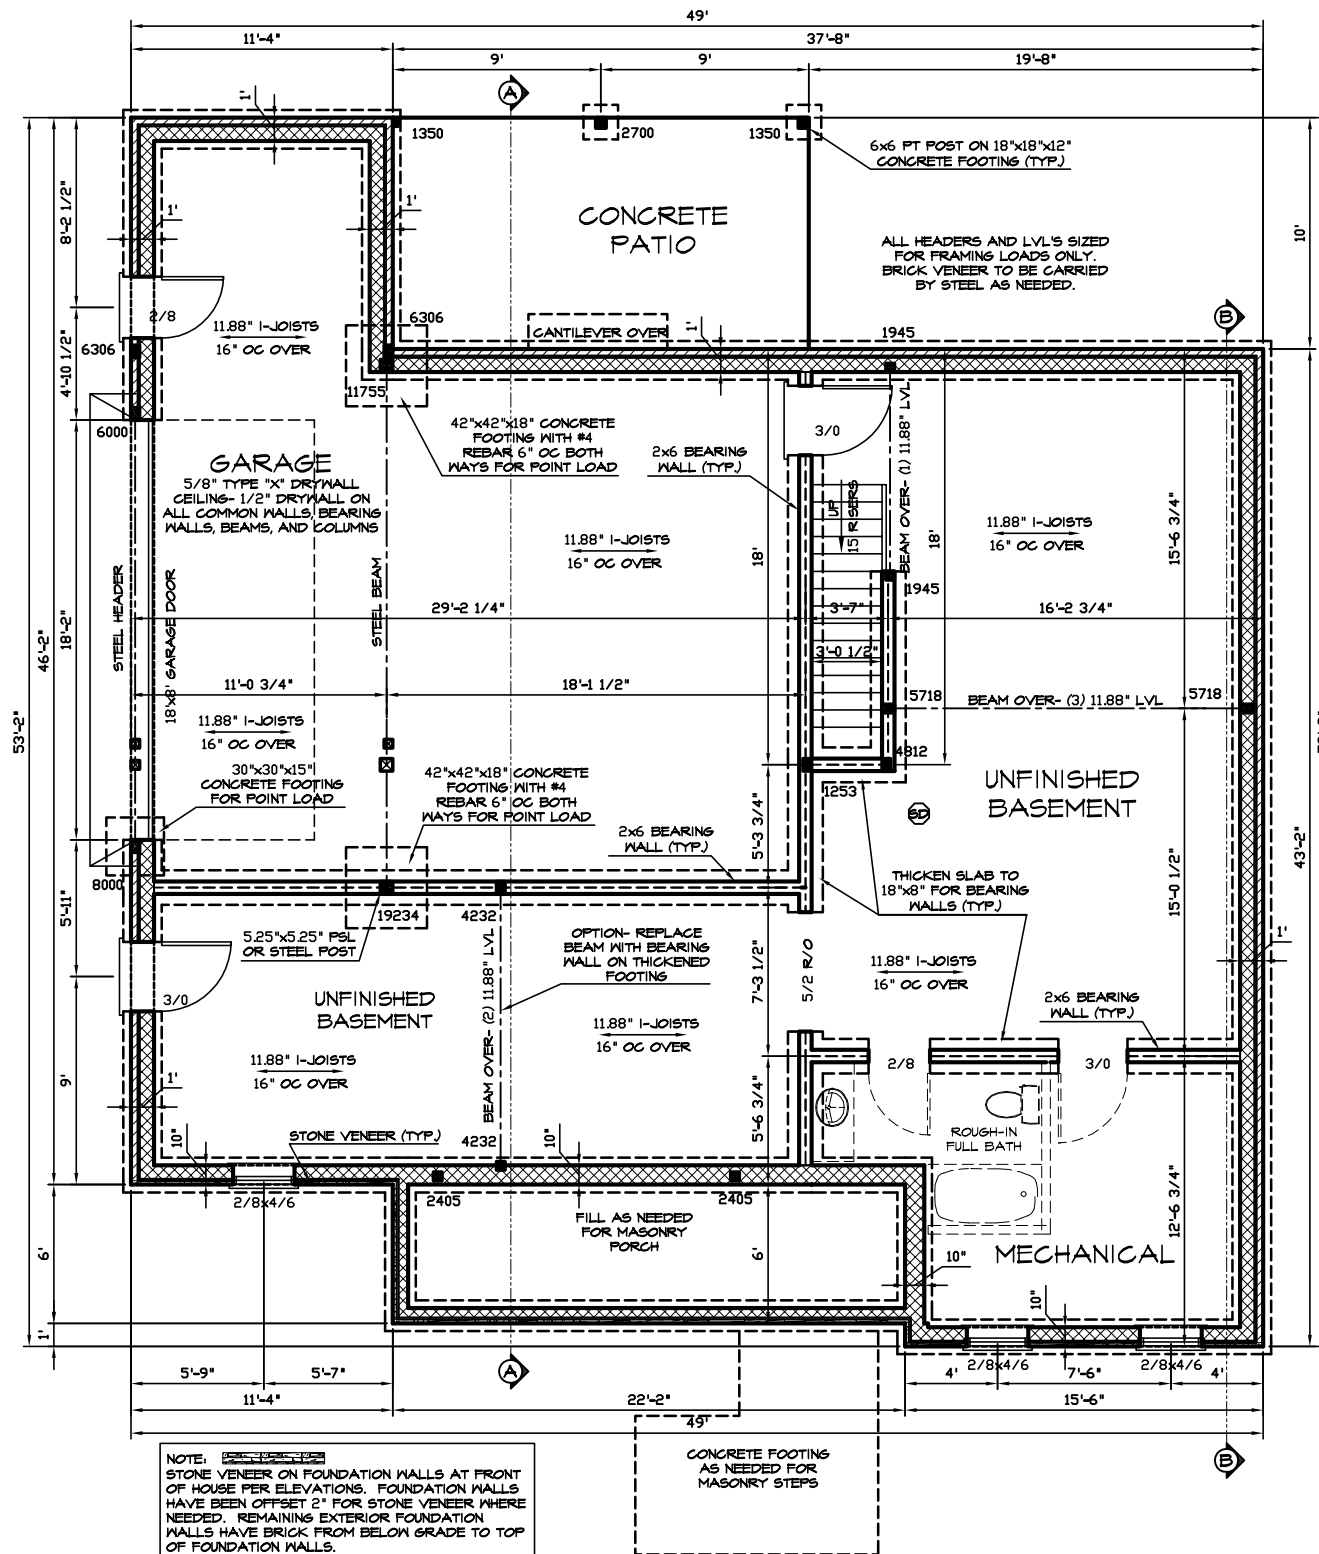



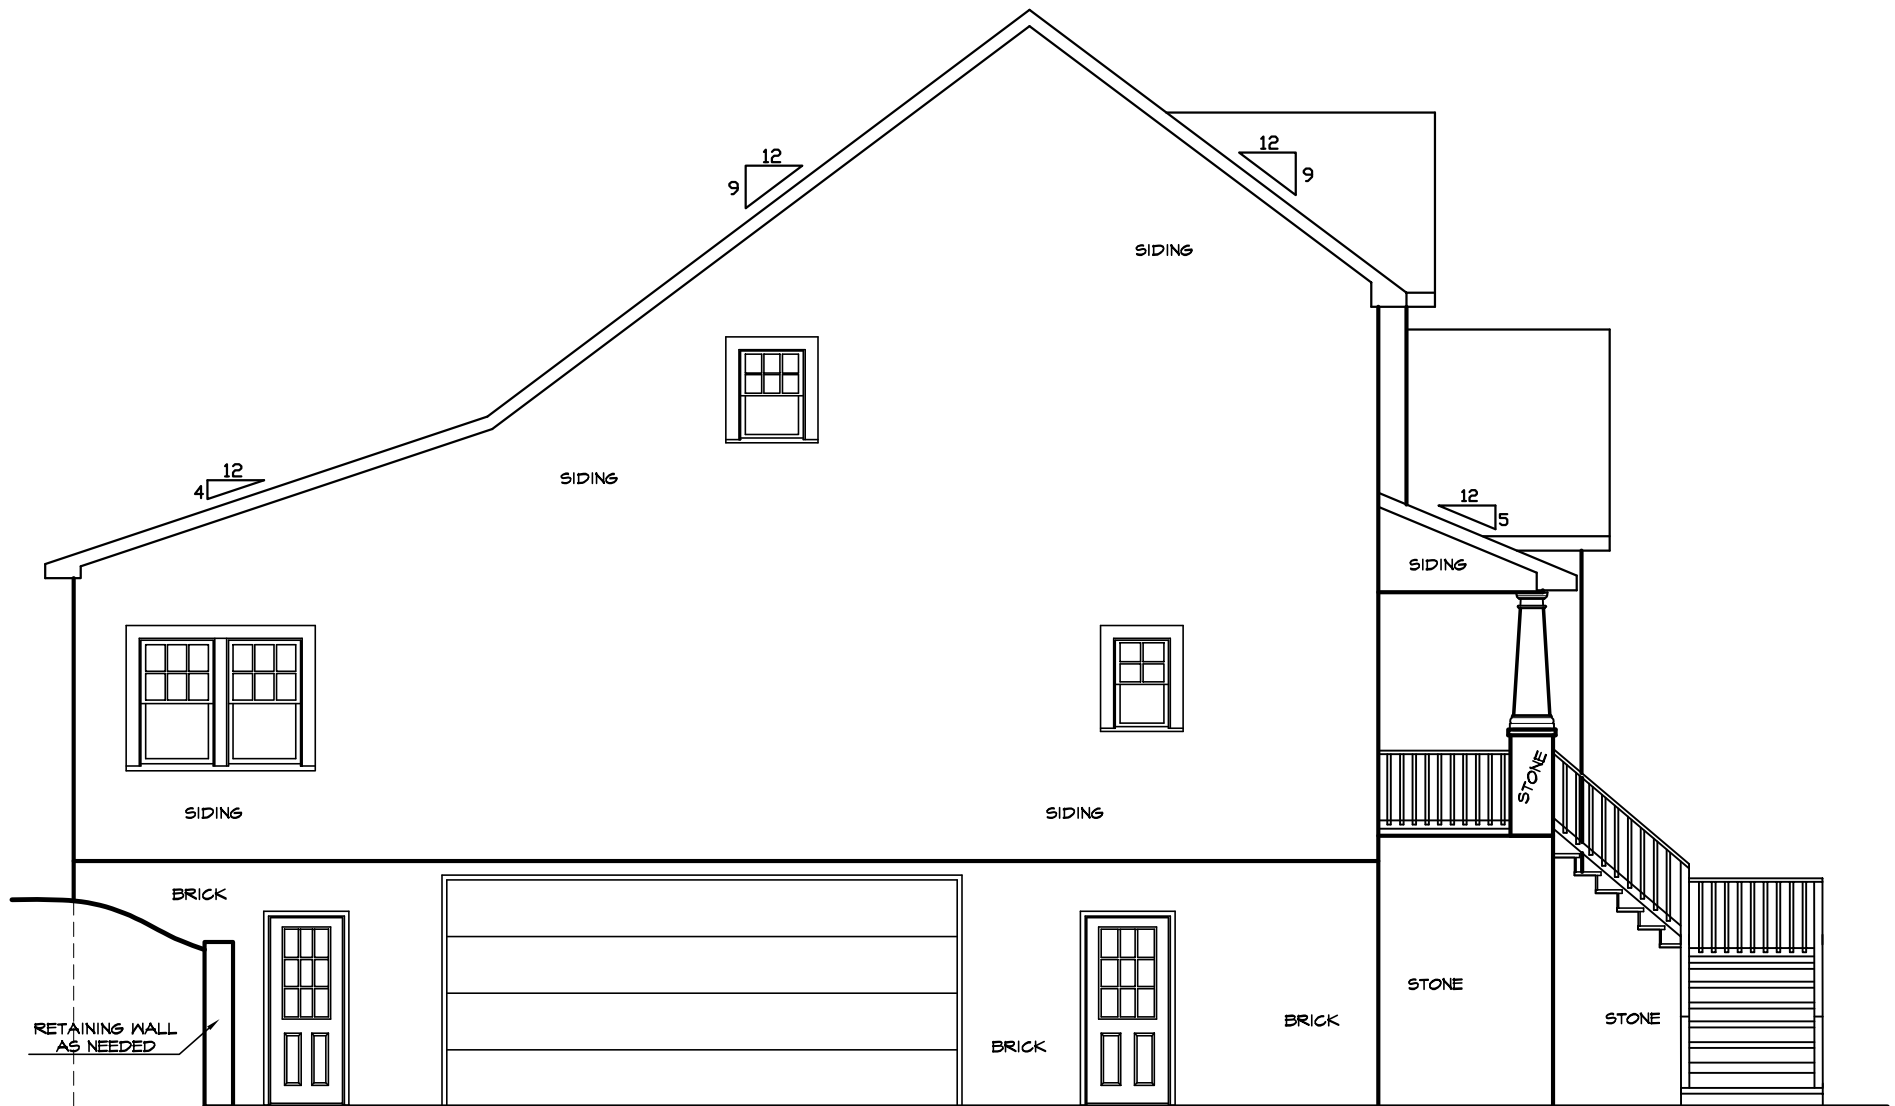




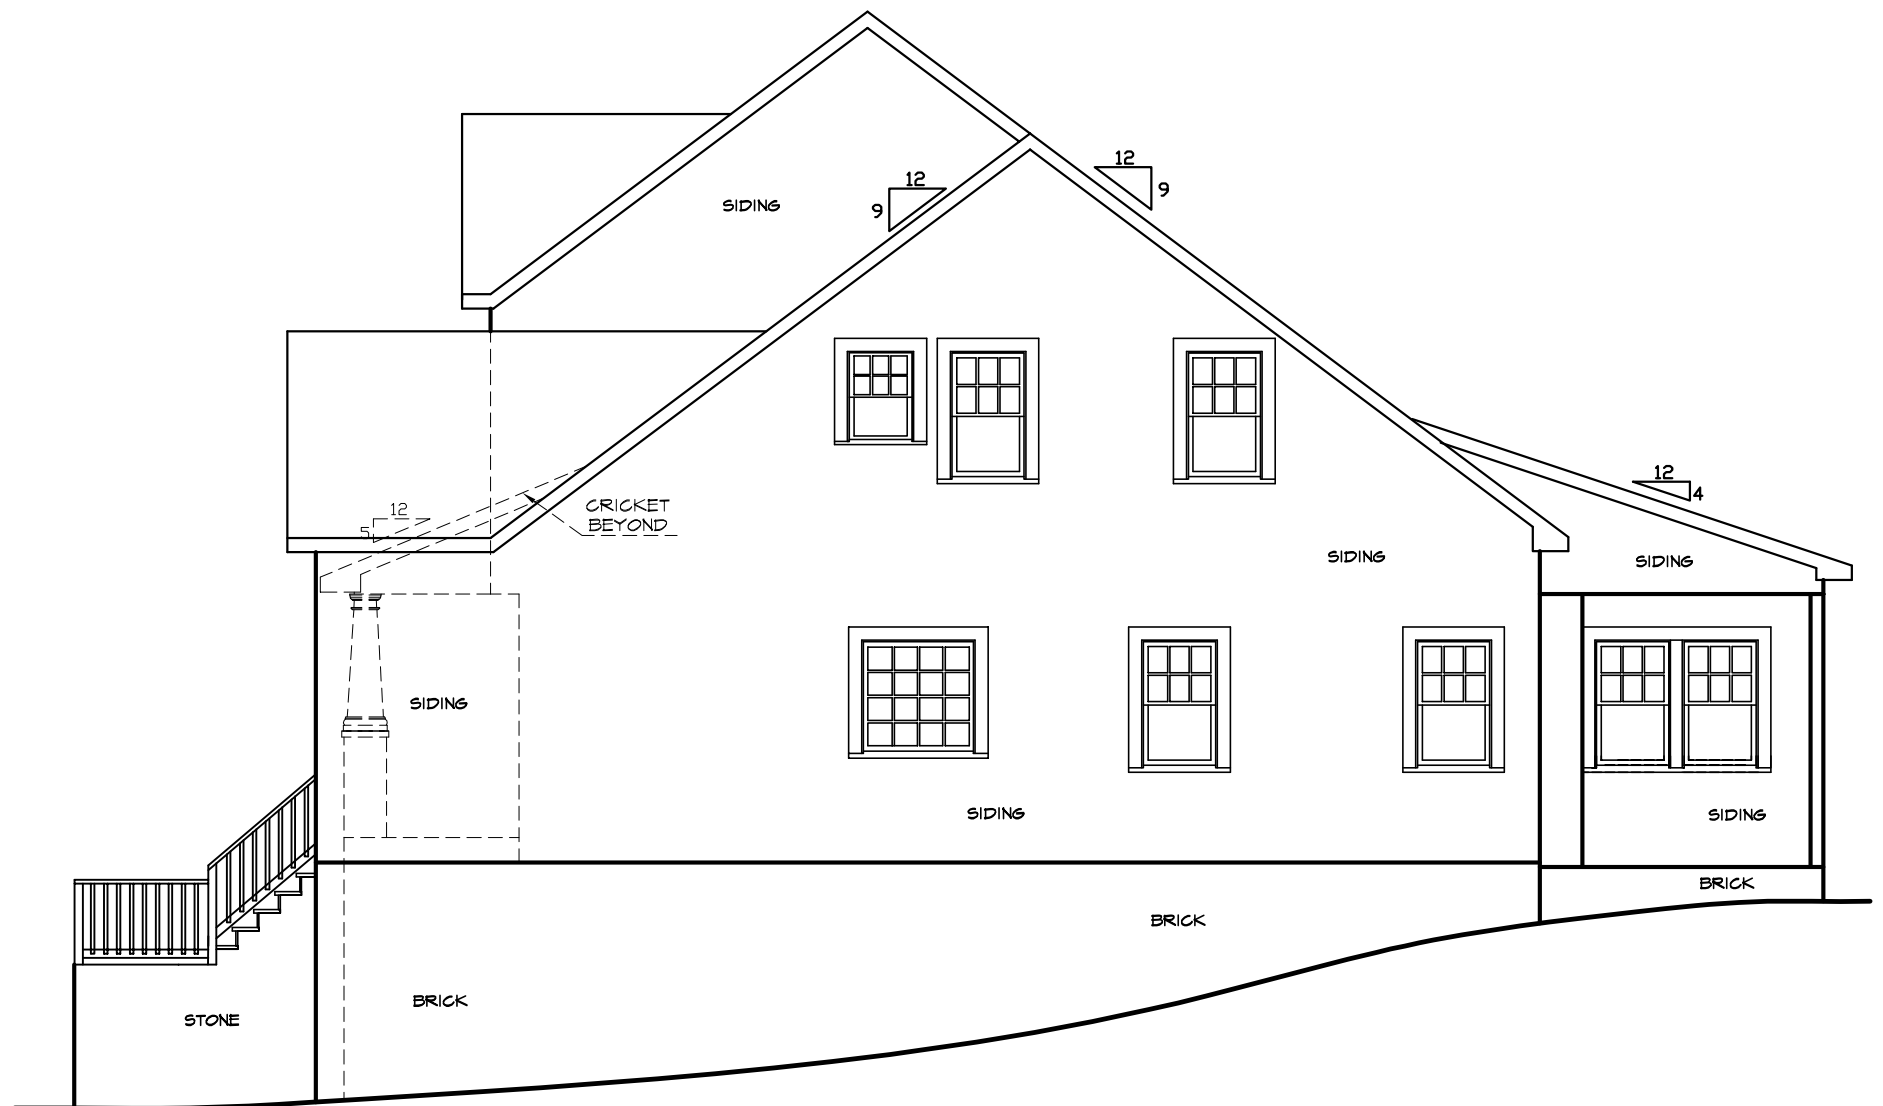


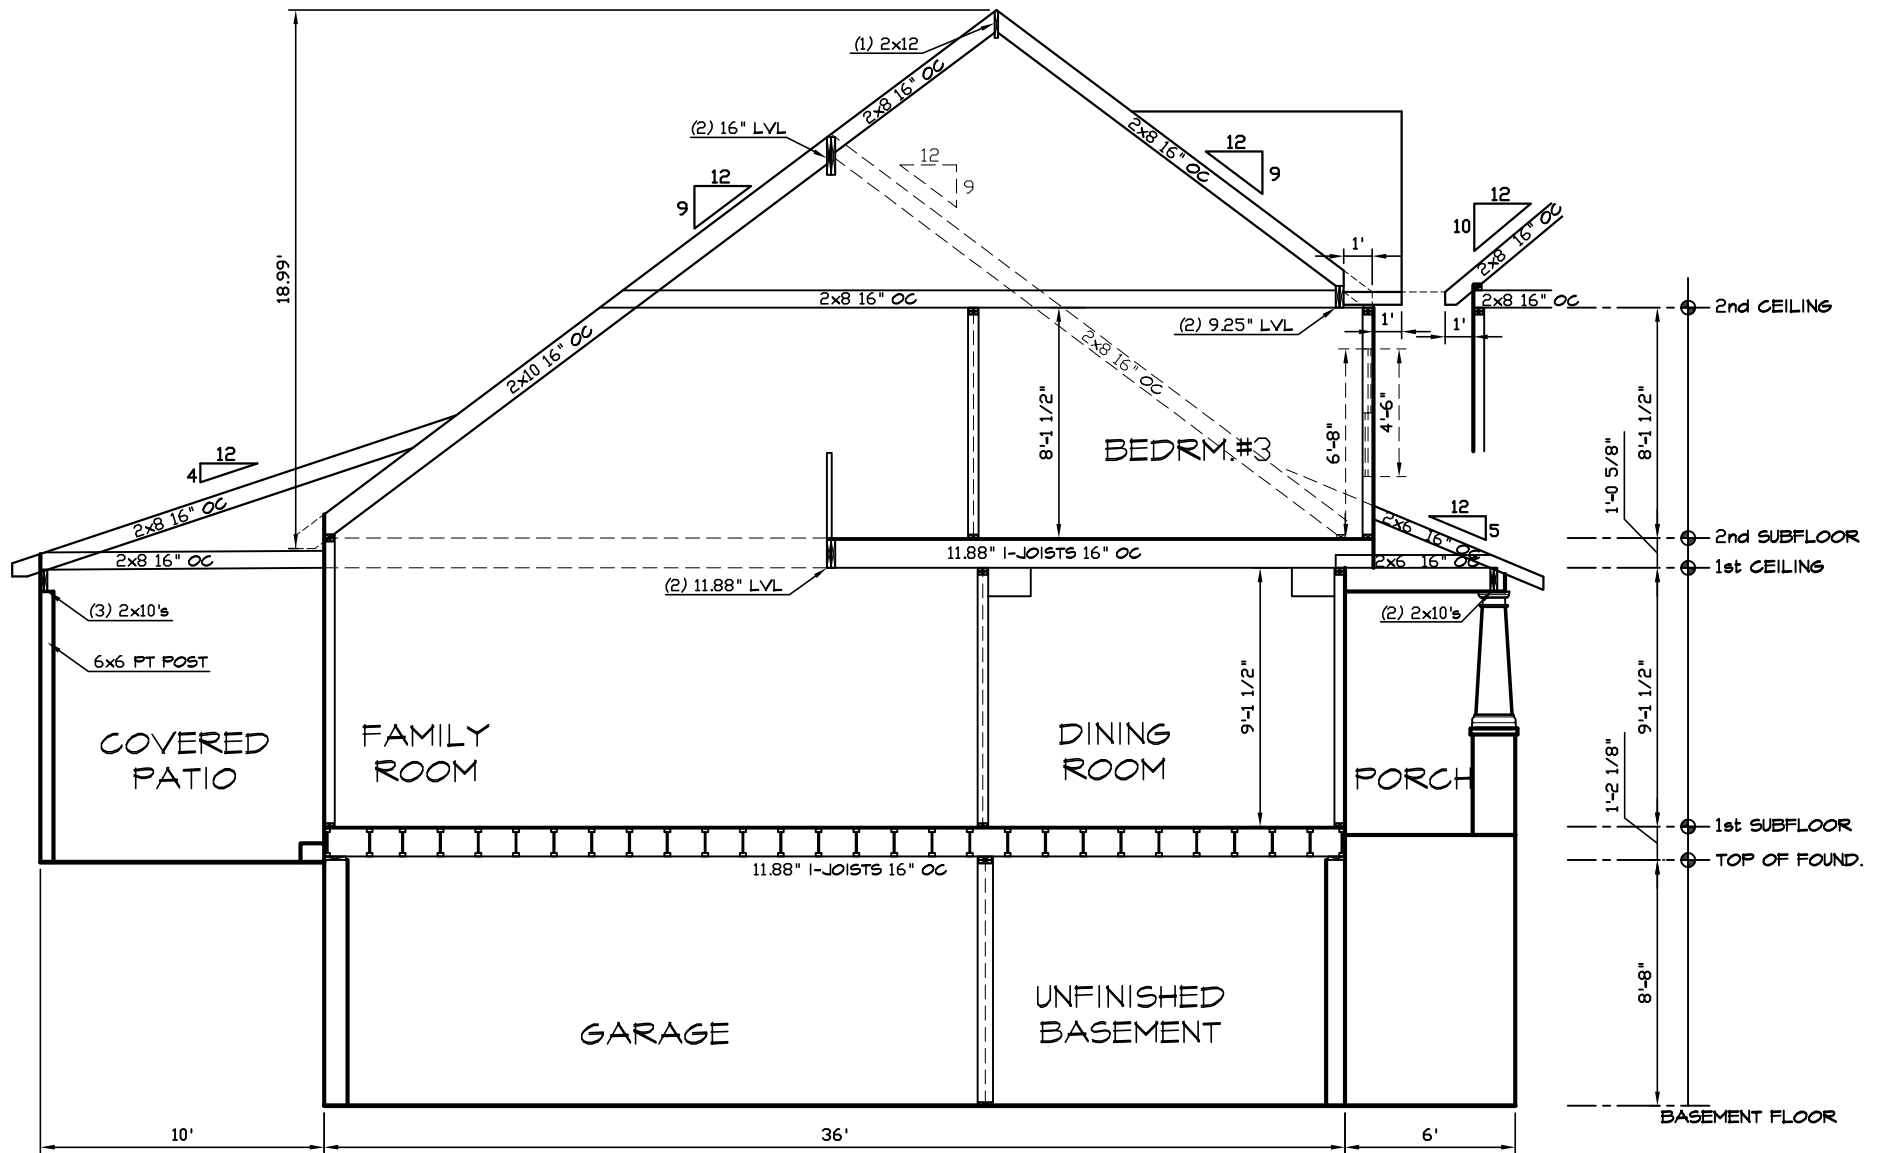

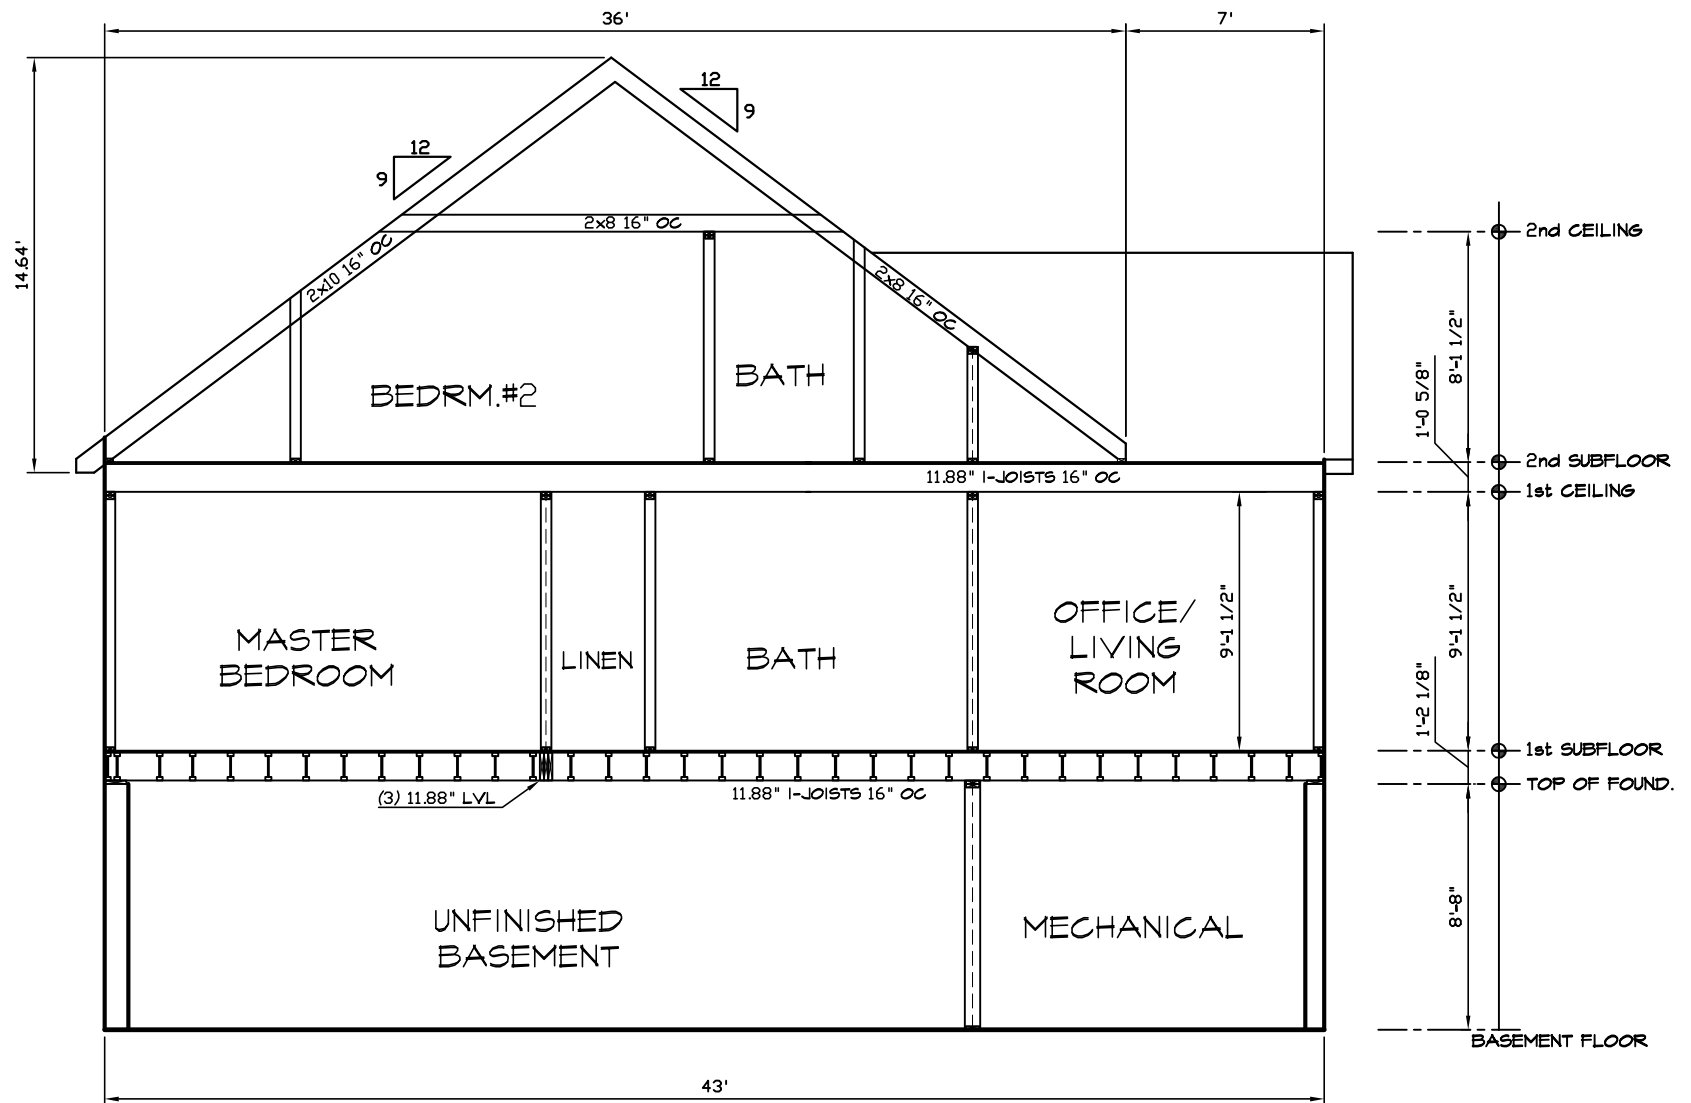

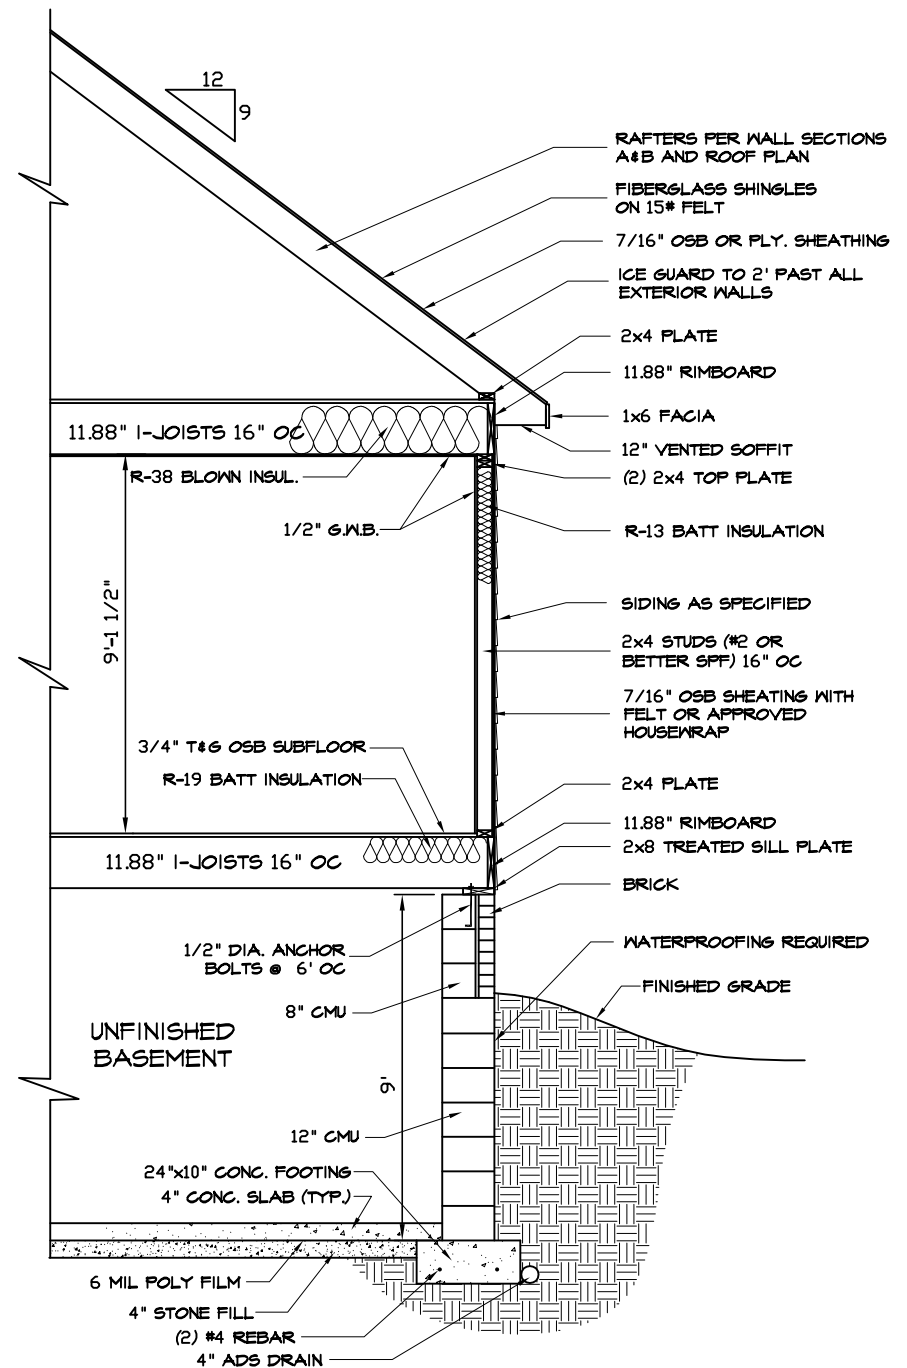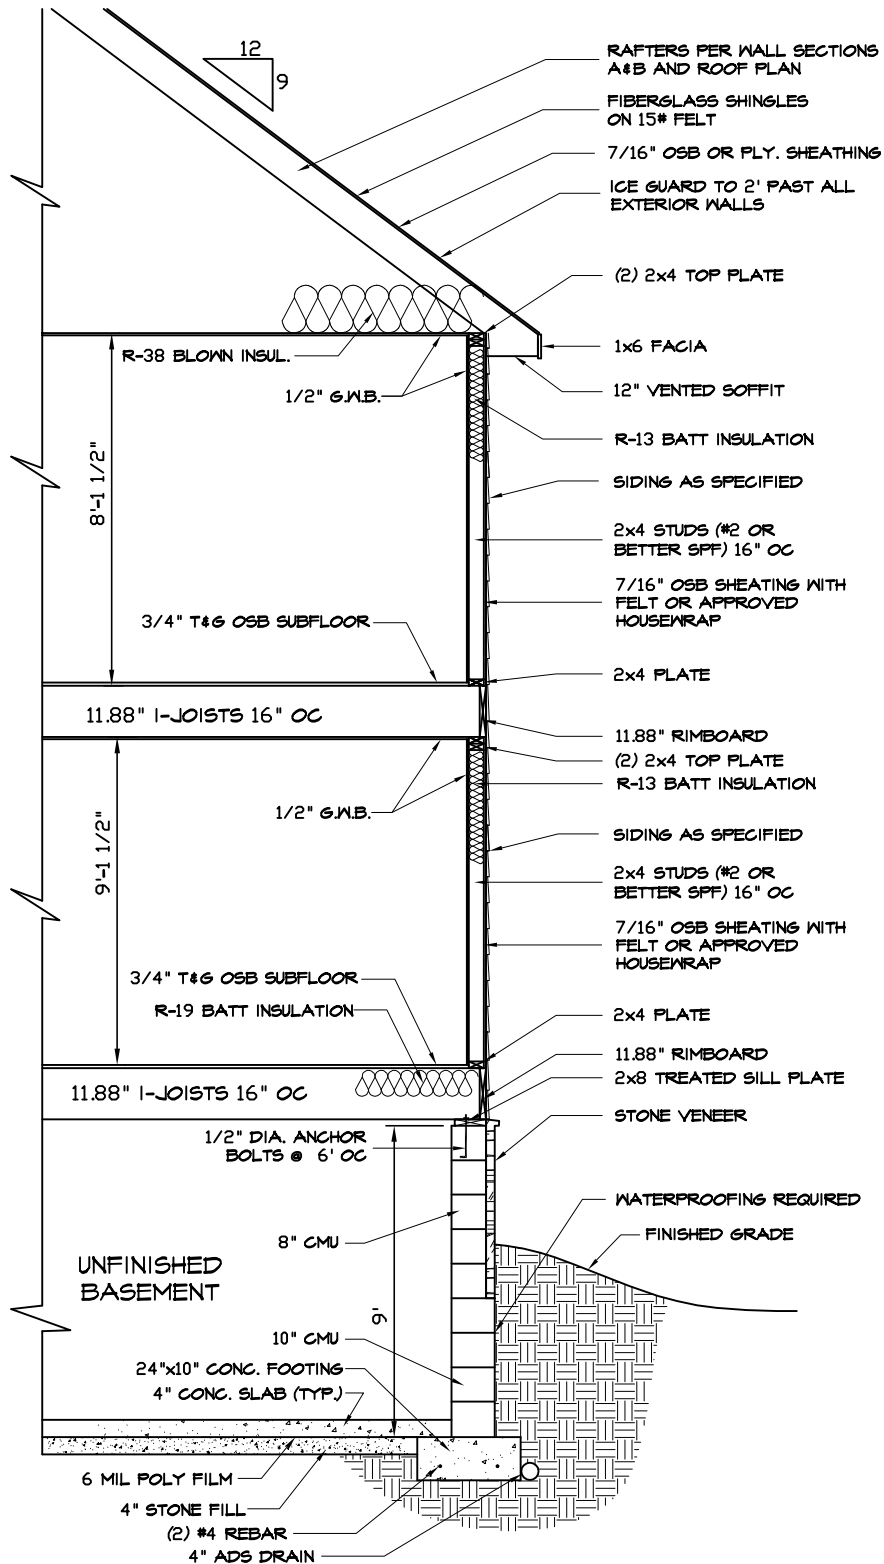

WALL SECTION (TYP.)

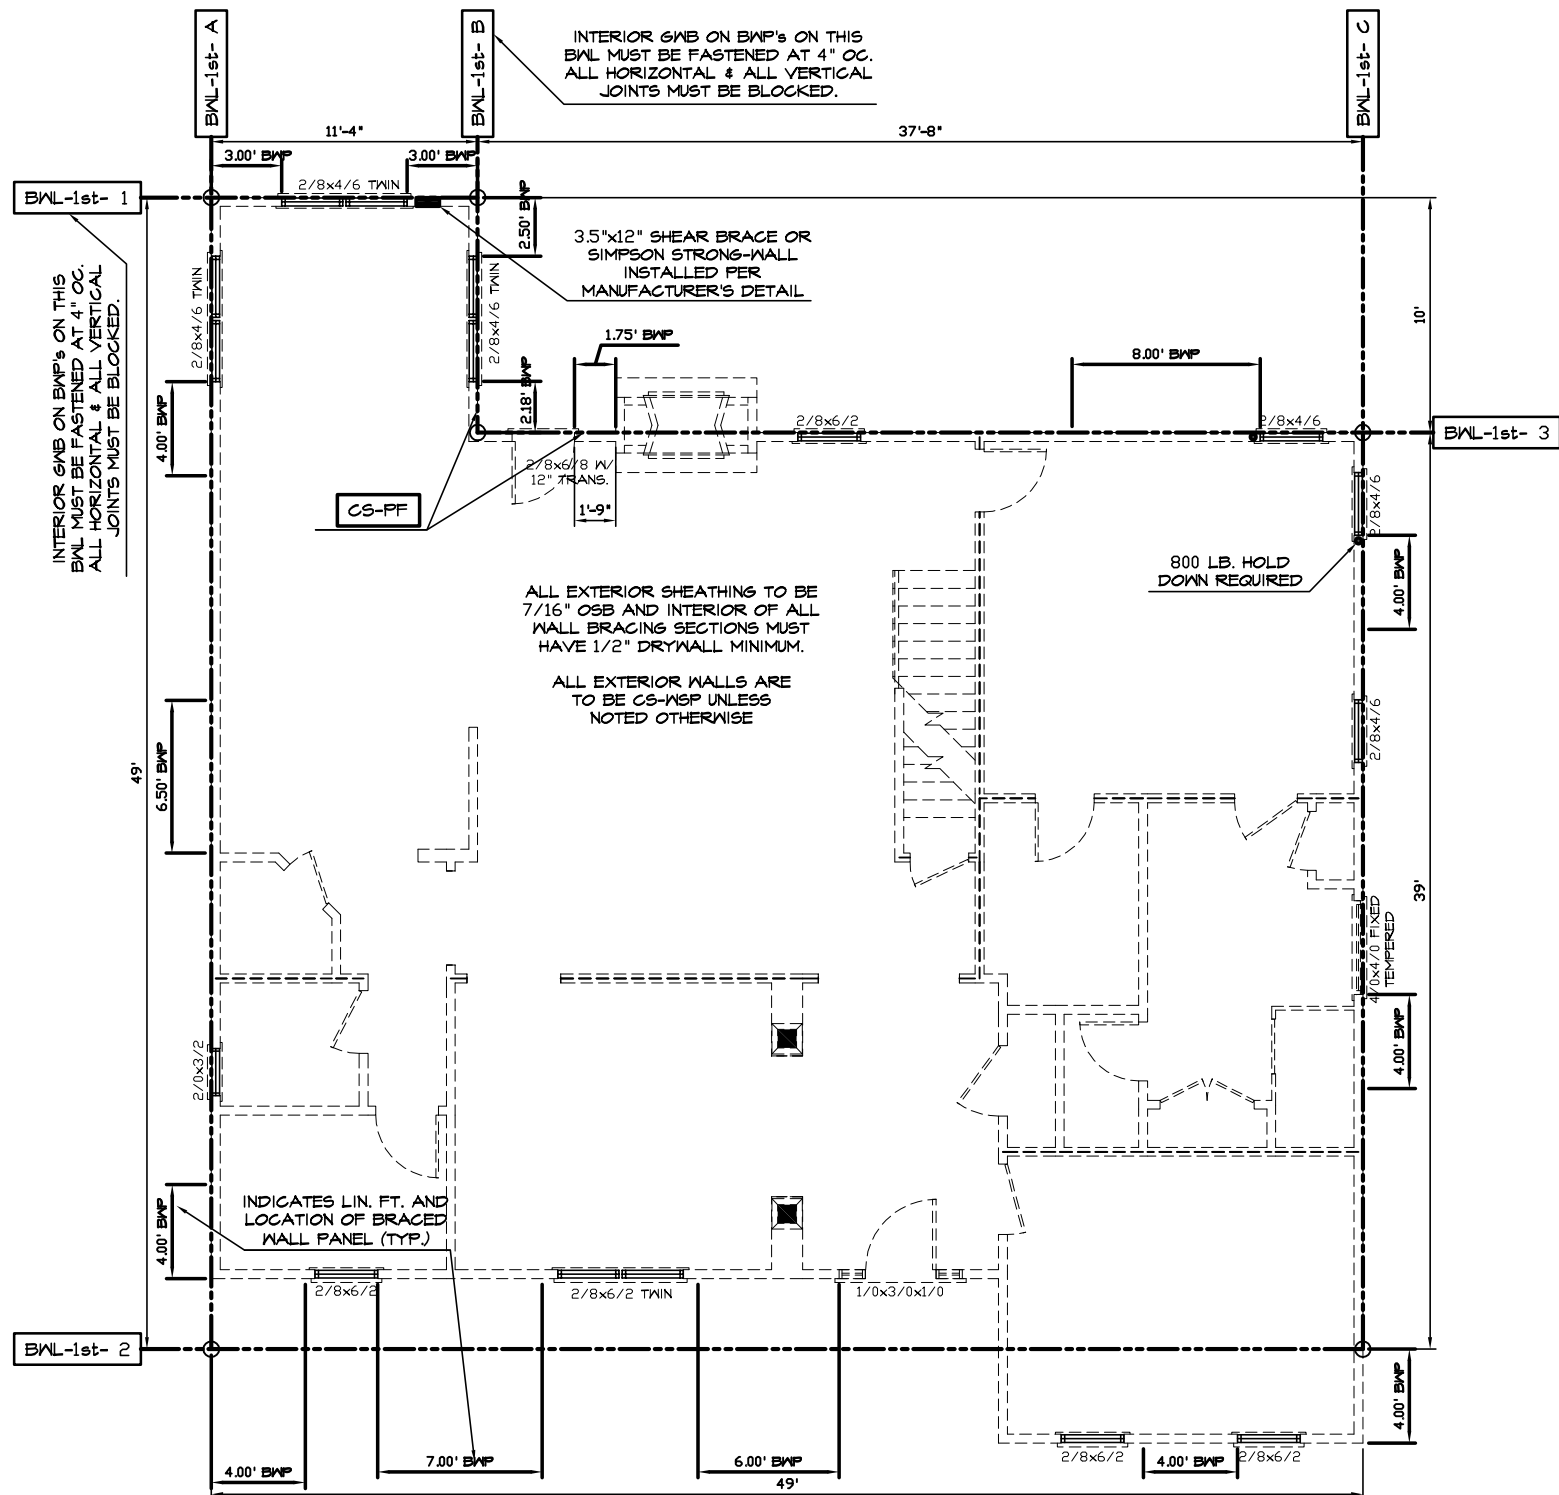

BRACED WALLS LEGEND

CONTINUOUS METHODS	
BWL-1st- 1	
CS-WSP	CONTINUOUS SHEATHING WITH WOOD STRUCTURAL PANELS
CS-G	CONTINUOUS SHEATHING WITH WOOD STRUCTURAL PANELS FOR 1-STORY GARAGE
CS-PF	CONTINUOUS PORTAL FRAME

INTERMITTENT METHODS	
BWL-1st- 1	
LIB	LET IN BRACING
WSP	WOOD STRUCTURAL PANELS
SFB	STRUCTURAL FIBER BOARD
GB	GYPSUM BOARD
IPF	INTERMITTENT PORTAL FRAME
PROP	PROPRIETARY I-LEVEL OR SIMPSON PRODUCT

(WSP) INDICATES TYPE OF INTERIOR INTERMITTENT BRACING USED

MIXED INTERM. & CONT. METHODS	
BWL-1st- 1	

