


FRONTIER SURVEYORS, INC.
900 VILLAGE SQUARE SUITE G-200
TOMBALL, TEXAS 77375
(281) 351-7153 (281) 351-7997 FAX

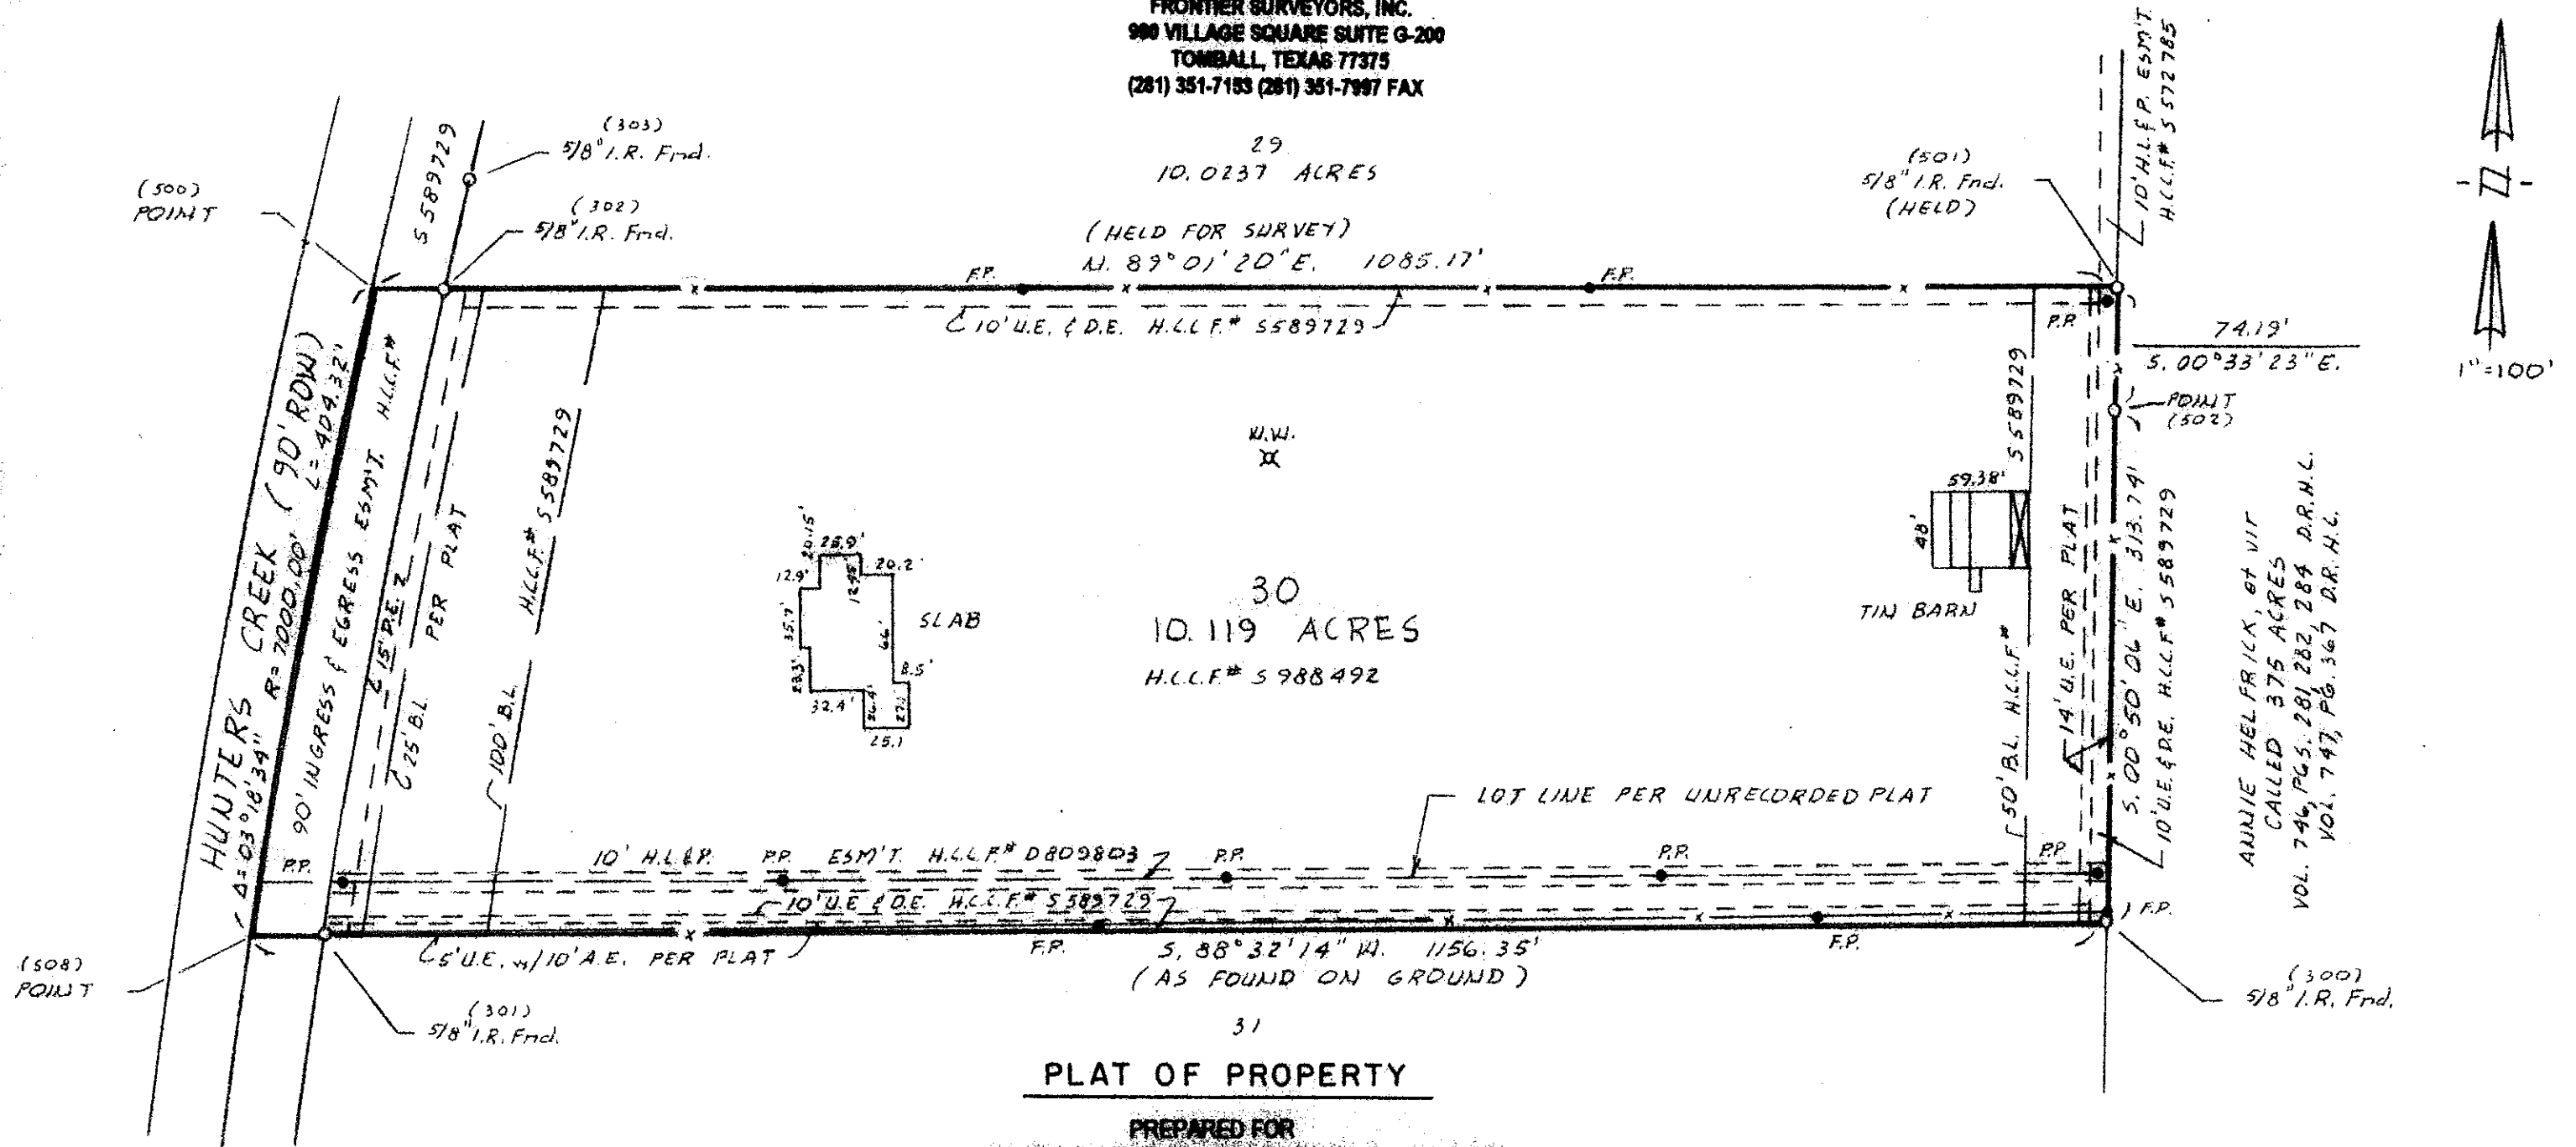

PLAT OF PROPERTY


PREPARED FOR
ROBERT D. HAYGOOD AND PATRICIA S. HAYGOOD
LOCATED AT 534 HUNTERS CREEK

PLAT SHOWING SURVEY OF LOT 30, BLOCK ONE (1) OF HUNTER CREEK ESTATES, A RECORDED SUBDIVISION, RECORDED UNDER HARRIS COUNTY FILM CODE NUMBER 428034, MAP RECORDS, HARRIS COUNTY, TEXAS, SITUATED IN THE ABRAHAM ROBERTS SURVEY, ABSTRACT 63, HARRIS COUNTY, TEXAS.

I HEREBY CERTIFY THAT THIS SURVEY SUBSTANTIALLY COMPLIES WITH THE CURRENT TEXAS SOCIETY OF PROFESSIONAL SURVEYORS STANDARDS AND SPECIFICATIONS FOR A CATEGORY IA, CONDITION II SURVEY.

ELMER E. COON
PROFESSIONAL LAND SURVEYOR
TEXAS REGISTRATION NUMBER 1679

DATED: OCTOBER 26, 2000

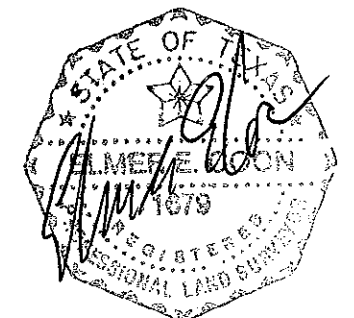

ACCORDING TO THE FLOOD INSURANCE RATE MAP FOR HARRIS COUNTY, TEXAS, MAP NUMBER ARH01085 J, MAP REVISED: NOVEMBER 6, 1996, SHOWS THIS TRACT TO BE IN ZONE 'X', AREAS DETERMINED TO BE OUTSIDE THE 500 YEAR FLOOD ZONE.

FB 2000-7, PG.
FB 2000-6, PG.

200368

ABRAHAM ROBERTS SUR. A-63

200368