



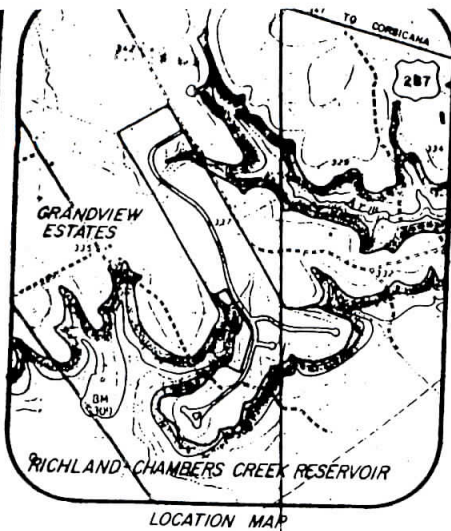

CURVE TABLE


NAME	ANGLE	RADIUS	LENGTH	BEARING	CHORD
CV18	88°00'00"	15.00	23.80	N 78°00'00" W	21.21
CV17	17°19'48"	275.00	83.18	S 45°39'55" W	82.80
CV16	28°50'03"	275.00	100.00	S 84°44'52" W	99.45
CV15	20°50'05"	275.00	100.00	N 74°25'03" W	99.45
CV20	13°48'10"	275.00	88.23	N 70°54'05" W	88.00
CV21	84°11'50"	275.00	20.18	N 78°54'05" W	20.14
CV22	00°00'35"	275.00	81.00	S 84°50'38" W	100.15
CV23	00°50'32"	275.00	8.31	S 78°25'27" W	8.31
CV24	00°50'53"	275.00	78.70	S 87°11'55" W	78.43
CV25	18°23'51"	275.00	70.08	S 77°18'05" W	69.80
CV26	14°23'51"	275.00	21.03	S 85°54'18" E	20.41
CV27	48°11'23"	25.00	81.50	N 71°26'38" E	72.83
CV28	83°28'28"	50.00	65.19	N 12°38'12" E	60.87
CV30	108°11'04"	50.00	94.41	S 75°54'08" E	81.00
CV31	48°11'23"	25.00	21.03	S 45°54'18" E	20.41
CV32	21°18'42"	225.00	83.88	S 80°38'21" E	83.21
CV33	08°41'18"	225.00	38.05	N 83°50'38" E	38.00
CV34	08°20'27"	825.00	89.17	N 82°10'13" E	89.13
CV35	08°21'58"	825.00	102.17	S 88°58'34" E	102.05
CV36	03°17'38"	825.00	35.82	S 83°38'48" E	35.82
CV37	11°42'12"	325.00	88.38	S 78°08'54" E	88.27
CV38	08°17'40"	325.00	35.72	S 87°08'54" E	35.70
CV40	31°48'18"	225.00	108.73	S 77°35'22" E	105.73
CV41	88°05'58"	15.00	124.98	N 72°54'38" E	123.36
CV42	23°58'01"	325.00	22.54	N 13°57'02" E	20.48
CV43	18°07'58"	325.00	135.85	N 17°00'58" W	134.98
CV44	90°00'00"	15.00	102.85	N 03°58'02" E	102.42
CV45	28°50'00"	175.00	23.58	S 32°00'00" W	21.21
CV46			81.88	S 88°35'00" W	81.21

NAME	ANGLE	RADIUS	LENGTH
CV46	51°07'18"	25.00	2.00
CV47	43°48'41"	80.00	3.00
CV48	83°02'18"	50.00	8.00
CV49	83°32'52"	50.00	7.00
CV50	58°03'28"	50.00	44.00
CV51	48°21'54"	25.00	2.00
CV52	03°58'07"	225.00	18.00
CV53	24°05'18"	225.00	84.00
CV54	80°08'00"	15.00	23.00
CV55	10°13'38"	325.00	58.00
CV56	17°37'48"	325.00	100.00
CV57	12°08'43"	325.00	88.00
CV58	18°08'00"	275.00	88.00
CV59	04°24'27"	325.00	25.00
CV60	17°37'48"	325.00	100.00
CV61	07°25'44"	325.00	42.00
CV62	12°05'37"	275.00	58.00
CV63	25°22'18"	275.00	121.00
CV64	48°11'23"	25.00	21.00
CV65	57°08'01"	50.00	48.00
CV66	88°38'34"	50.00	21.00
CV67	71°41'11"	50.00	74.00
CV68	48°11'23"	275.00	81.00
CV69	08°08'48"	275.00	81.00
CV70	02°53'11"	575.00	28.00
CV71	48°11'23"	25.00	21.00
CV72	72°08'14"	50.00	82.00
CV73	87°13'00"	50.00	84.00
CV74	71°01'33"	50.00	81.00
CV75	48°11'23"	25.00	21.00
CV76	07°38'38"	275.00	38.00
CV77	21°17'39"	275.00	102.00
CV78	02°03'44"	275.00	8.00
CV79	17°35'55"	275.00	84.00
CV80	18°24'05"	275.00	78.00
CV81	10°12'05"	325.00	50.00
CV82	07°47'55"	325.00	44.00
CV83	01°42'12"	275.00	8.00
CV84	21°52'57"	275.00	185.00
CV85	118°00'00"	25.00	51.41
CV86	07°38'50"	625.00	83.41
CV87	140°18'27"	25.00	81.21
CV88	18°44'24"	325.00	84.80
CV89	126°08'47"	24.00	55.00

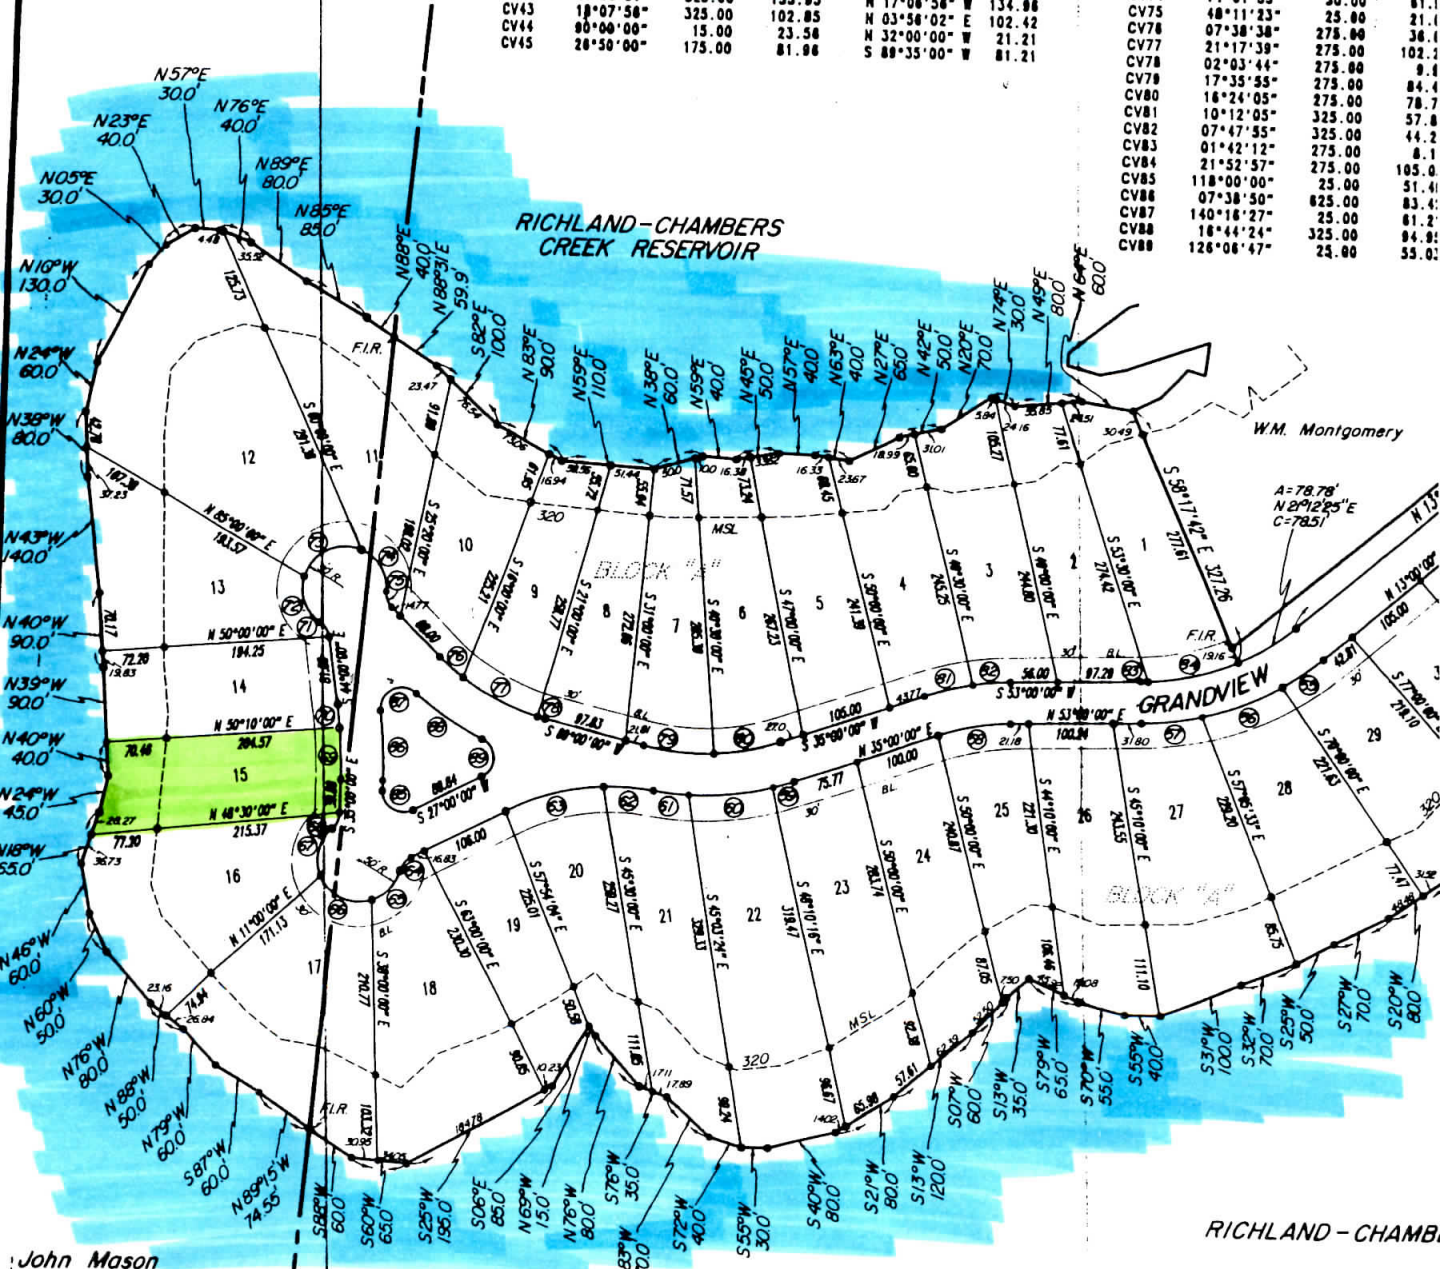

John Mason
Survey A-526
6.58 Acres

Robert Caradine
Survey A-139
68.192 Acres

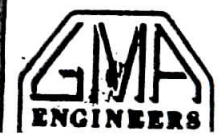

Gilbreath, McDill & Associates, Inc.
CONSULTING ENGINEERS - LAND SURVEYORS

200 N. Moore / Suite H
Wichita, Kansas 67210

Post Office 1208



RE/MAX LakeSide Dreams
2705 SECR 3110

"The easements shown thereon are hereby run utility easements shall be open to all public particular use. The easement of paving on responsibility of the property owner. The full improvements or growth shall be constructed, across the easements as shown. Said easements and accommodation of all public utilities and any public utility shall have the right to any buildings, fences, trees, shrubs, or other any easement or interference with the easements respective system on the easement, and all public full right of ingress and egress to or from the easement, including, reconstructing, keeping, adding to or removing all or part of the easement any time of planning the easement of ingress right of ingress and egress to private property or maintenance and service."