


656/78
DIST. COURT

1.11 AC OUTSIDE FENCE

367/374

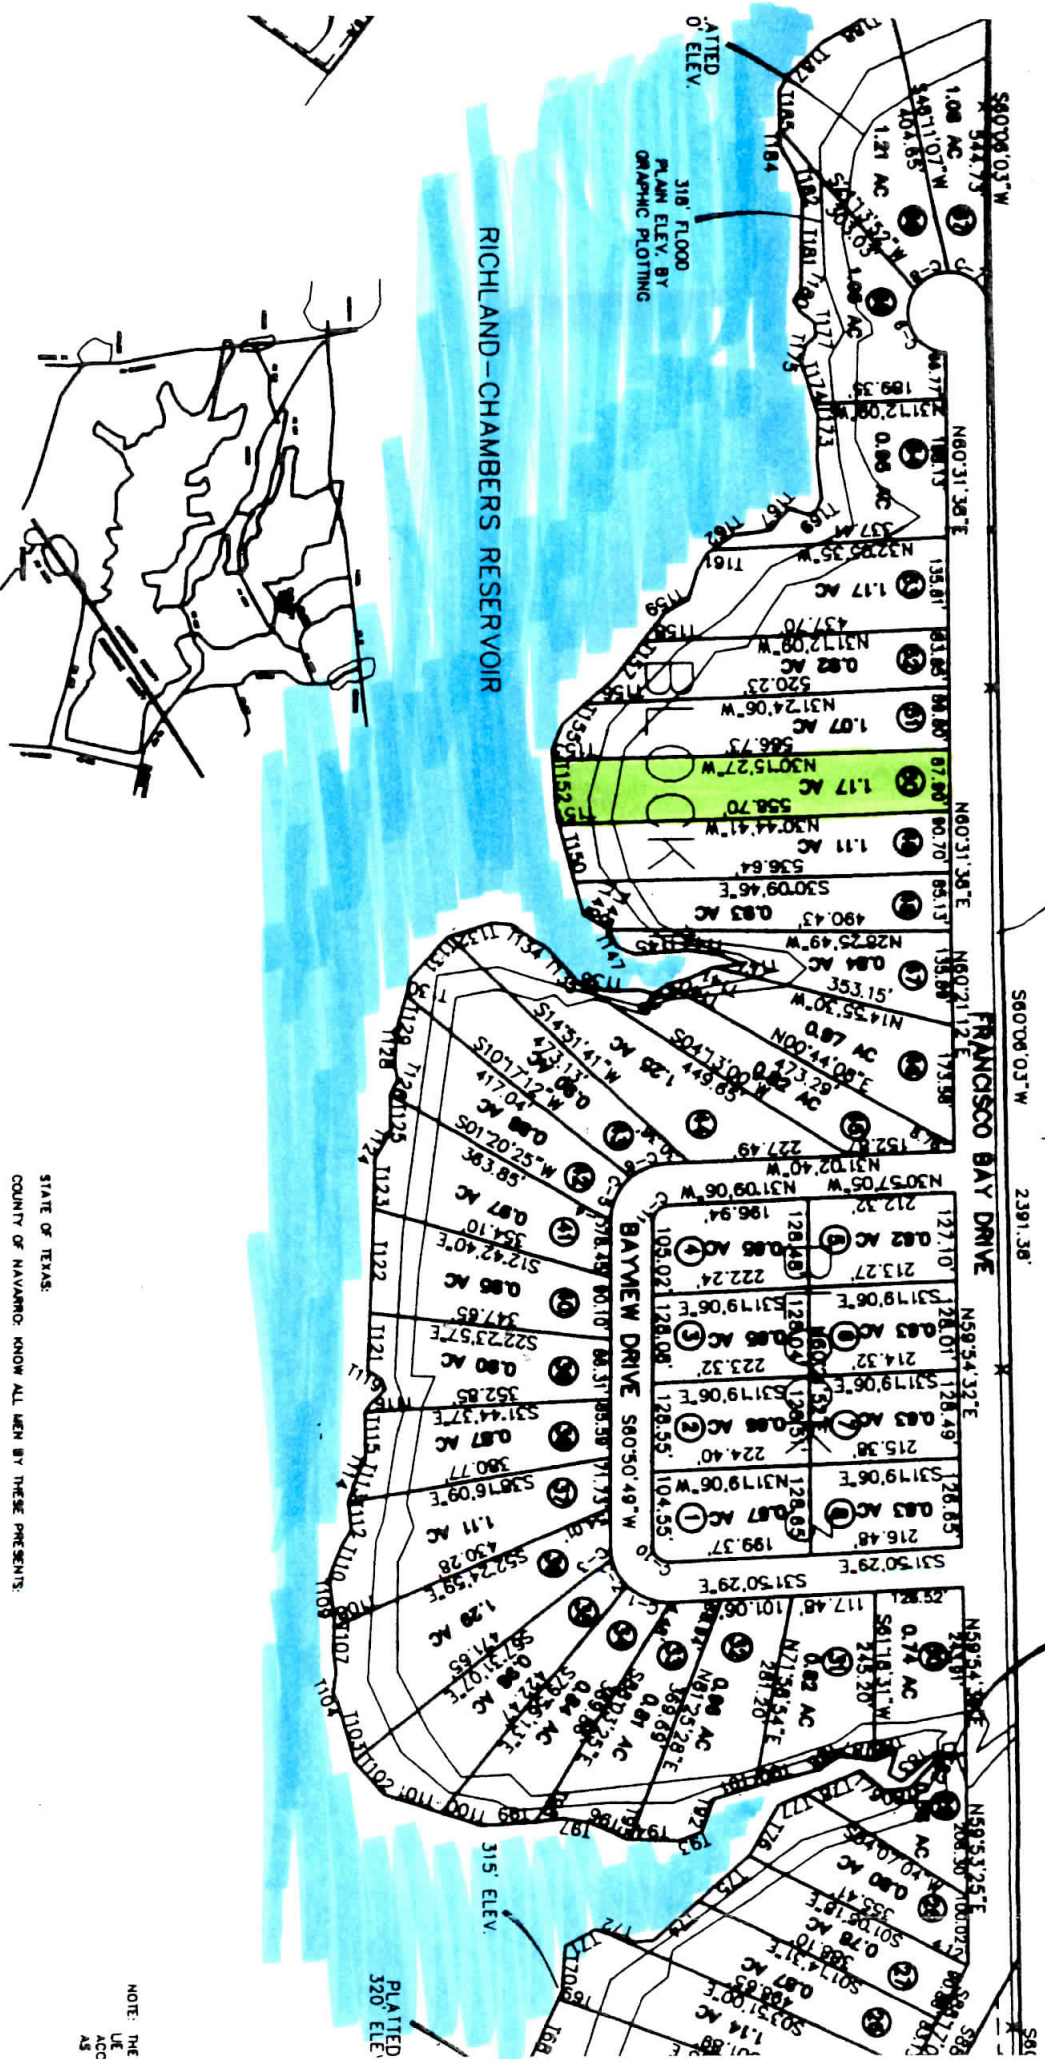

LEV. AND 320' ELEV.

STATE OF TEXAS:

COUNTY OF NAVARRO: KNOW ALL MEN BY THESE PRESENTS:

THAT BAYVIEW COUNTRY ESTATES INC. IS THE OWNER OF THAT CERTAIN TRACT DESIGNATED AS FRANCISCO BAY, A SUBDIVISION IN THE FRANCISCO PROCELLIO BURNETT A-838, NAVARRO COUNTY, TEXAS.

NOW HEREBY BE IT KNOWN THAT THE AFORESAID, DO HEREBY ADOPT THIS PLAT DESIGNATED AS A PLAT OF THE FRANCISCO BAY, AND ALL STREETS AND EASEMENTS SHOWN HEREON ARE HEREBY DEDICATED FOR PRIVATE USE.

STATE OF TEXAS:

COUNTY OF NAVARRO: KNOW ALL MEN BY THESE PRESENTS:

CERTIFICATE OF APPROVAL BY THE COMMISSIONERS COURT OF NAVARRO COUNTY, TEXAS:

APPROVED THIS DATE, THE DAY OF . 20

[Signature]
COUNTY JUDGE

[Signature]

[Signature]

NOTE: THE LIE ACC AS

STATE OF TE
COUNTY OF I

CERTIFICATE
OF NAVARRO