

Fisher & Miller Survey 366, Abstract 378

0.909 acres
First Baptist Church of Cherokee, Texas
Vol. 207, Pg. 446 - S.S.C.D.R.

1/2" capped Iron pin (set), 106.0' S 00° 08' 48" W
of a 1/2" Iron pin (found) in a 2" (10.0) Iron pipe
for the NEC of a tract of land described as 0.909
acres (V. 207, P. 446)

2.03 ACRES

302 SHAWNEE STREET


Pauline Gregg, et al
to
R. T. Altizer
Vol. 130, Pg. 67 - S.S.C.D.R.

1/2" capped Iron pin (set) by a corner post,
from which a 5/8" Iron pin (found) by a
corner post for the SEC of a tract of land
described as 12.76 acres (V. 232, P. 552)
brs. S 00° 30' 36" E 209.83'

(RDC: West 150 varas - V. 130, P. 67)

S. F. Daugherty
Vol. 127, Pg. 420 - S.S.C.D.R.

REMANENTS OF AN OLD FENCE

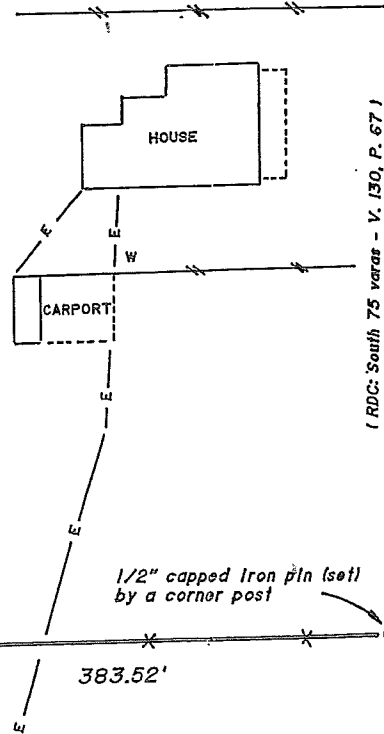

1/2" capped Iron pin (set)
by a corner post

SHAWNEE STREET
S 00° 08' 48" W
228.12'

NAVAHO TRAIL

**SURVEY PLAT OF A 2.03 ACRE TRACT OF
LAND LYING IN THE TOWN OF CHEROKEE,
SAN SABA COUNTY, TEXAS.**

MADE FOR: JOHN ALTIZER, ET. AL.

SCALE: 1" = 60'


- 1/2" capped Iron pin (set)
- Iron pin (found)
- RDC record deed call
- W well
- TP telephone pedestal
- E electric line (overhead)
- X wire fence
- wood fence

Basis of Bearings:
Bearings are based on a call of N 00° 30' 36" W for the
east line of a tract of land described as 12.76 acres
(V. 232, P. 552) as marked by Iron pins (found).

Note:
1/2" capped Iron pins (set) are capped with a pink plastic cap
marked "G. AMTHOR - RPLS 2684"

I, George M. Amthor III, R.P.L.S., do hereby certify that the plat shown hereon
and accompanying field notes represent an on-the-ground survey made under my
direction and supervision on October 20, 2003, and to the best of my knowledge
and belief represent the facts found at the time of survey. There are no
visible or apparent encroachments, conflicts, or overlapping of improvements,
except as shown hereon.

witness my hand and seal,

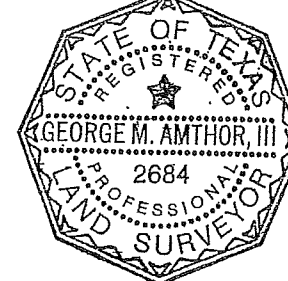

George M. Amthor III

George M. Amthor III
R.P.L.S. 2684

GMA ENGINEERING & SURVEYING
500 E. WALLACE
SAN SABA, TEXAS 76877
PH: (325) 372-3028
DRAWING NO. 10-20-03-A/02