
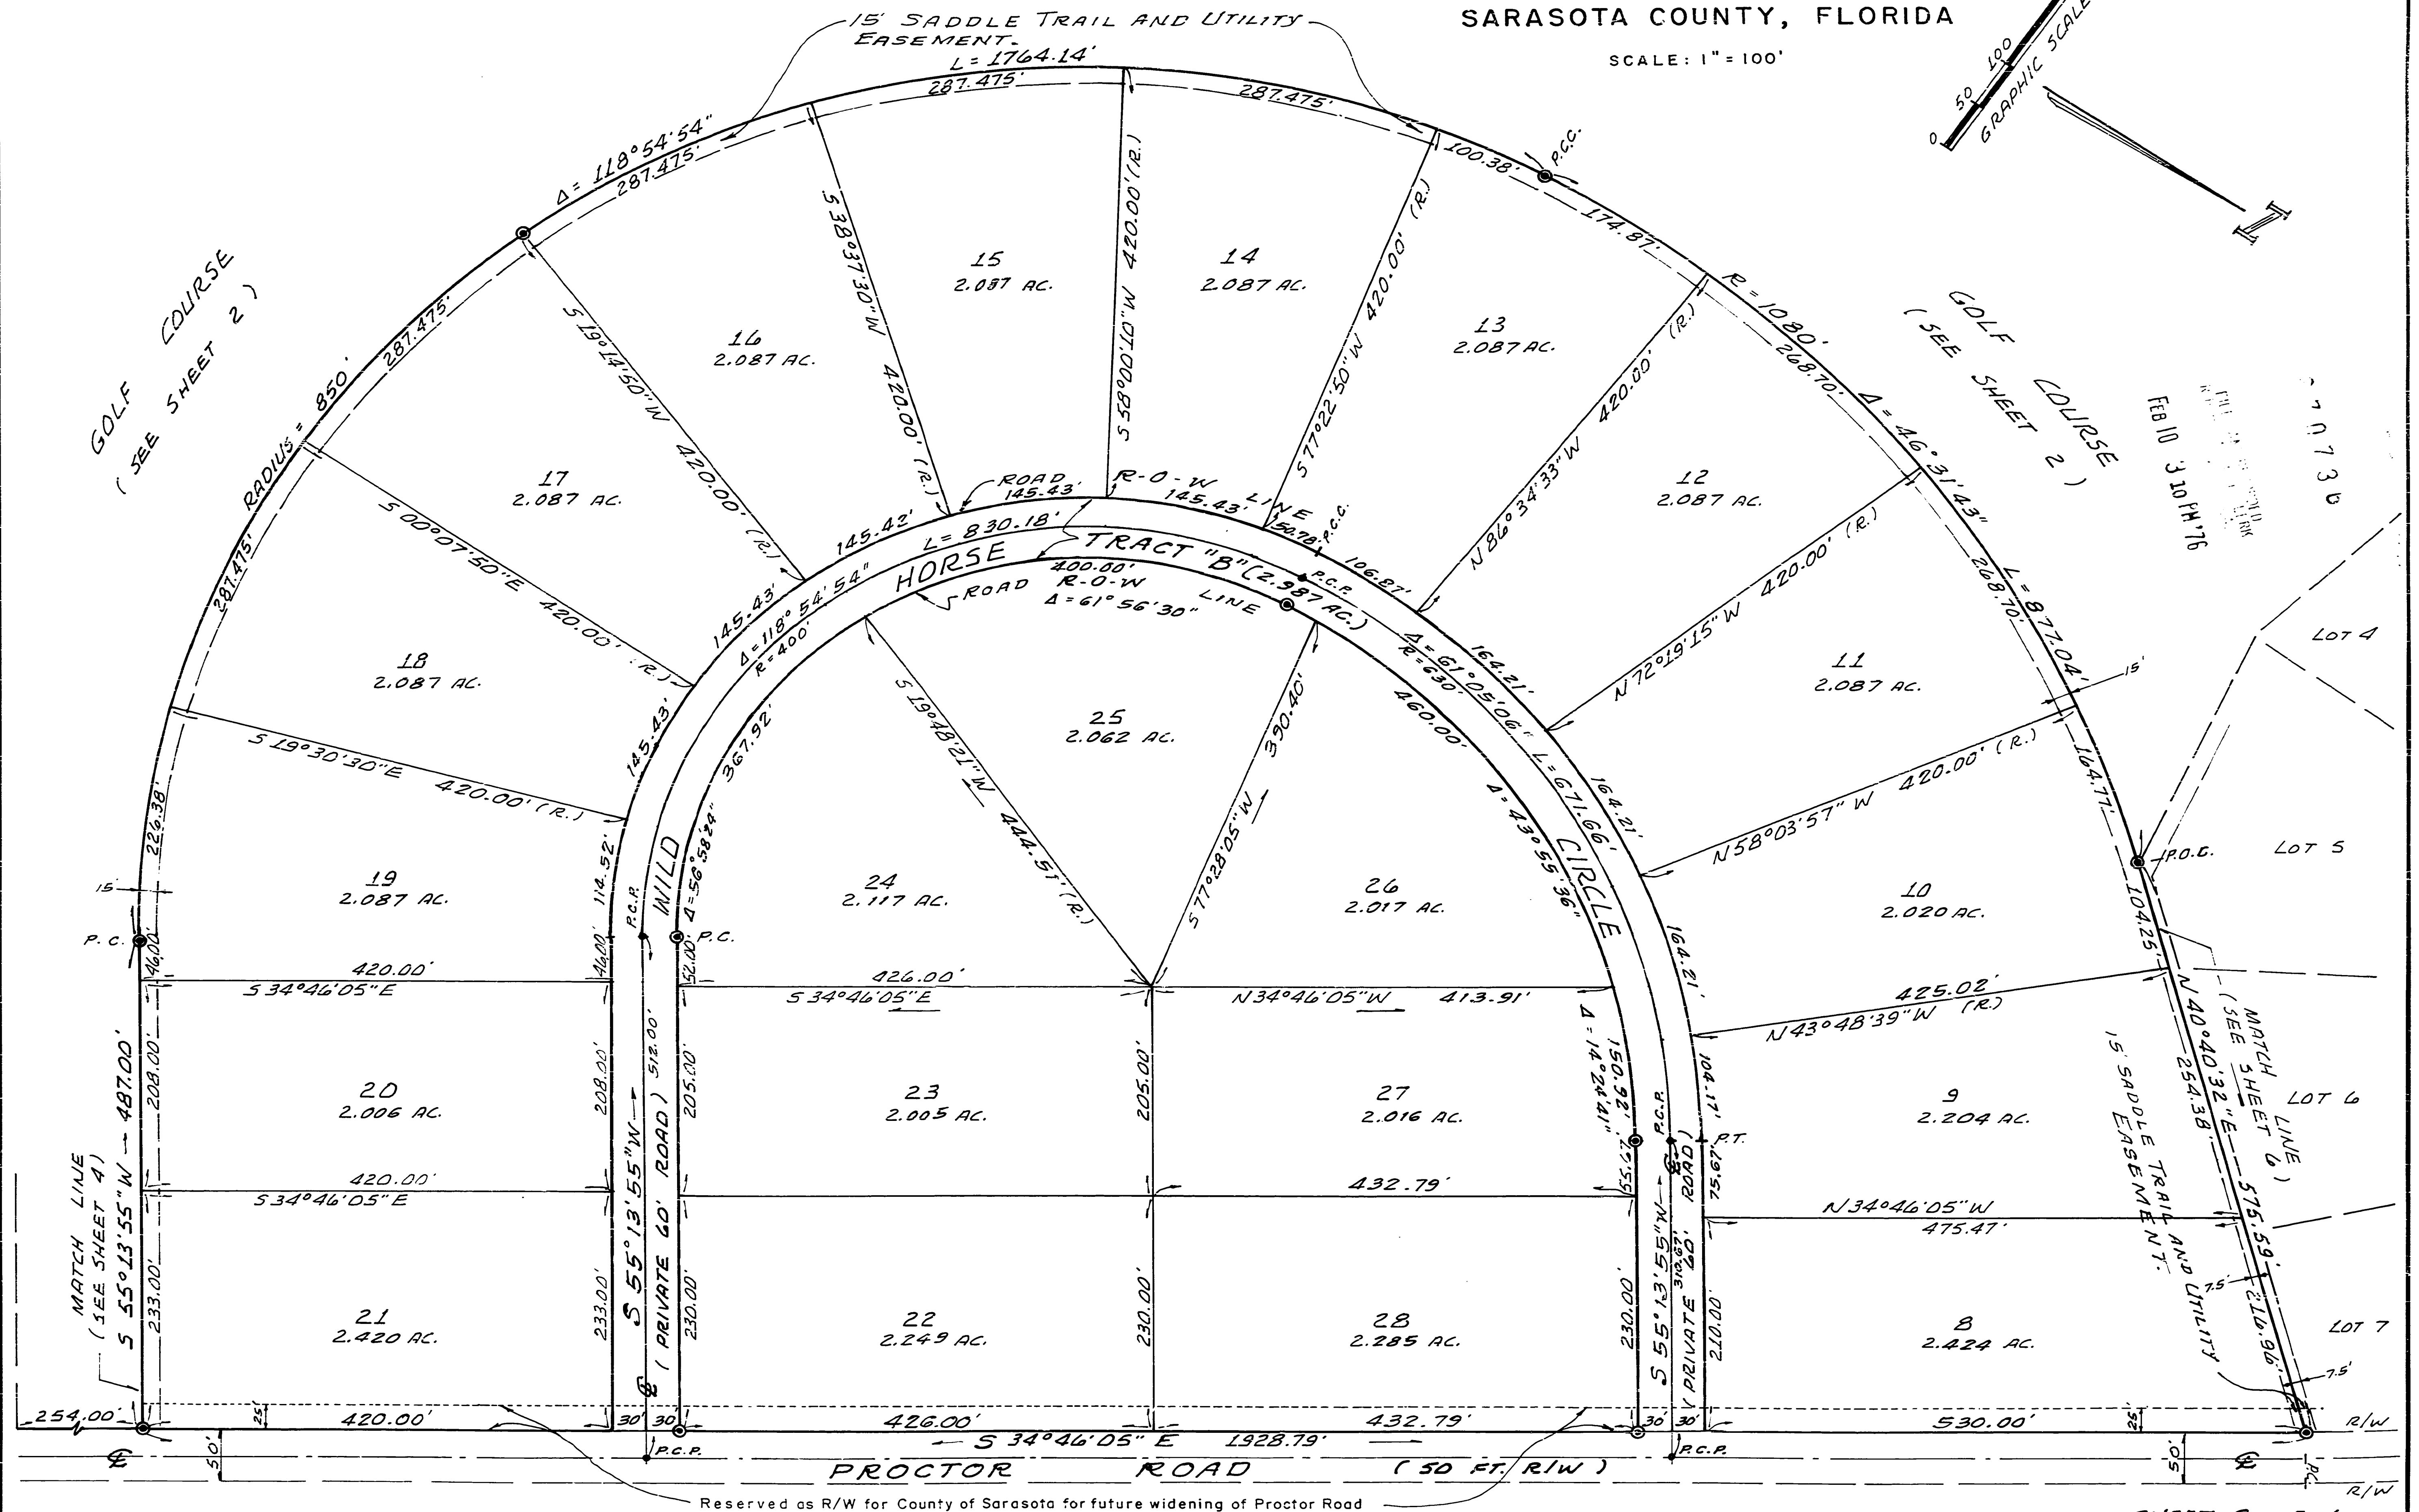


SCALE: 1" = 100'

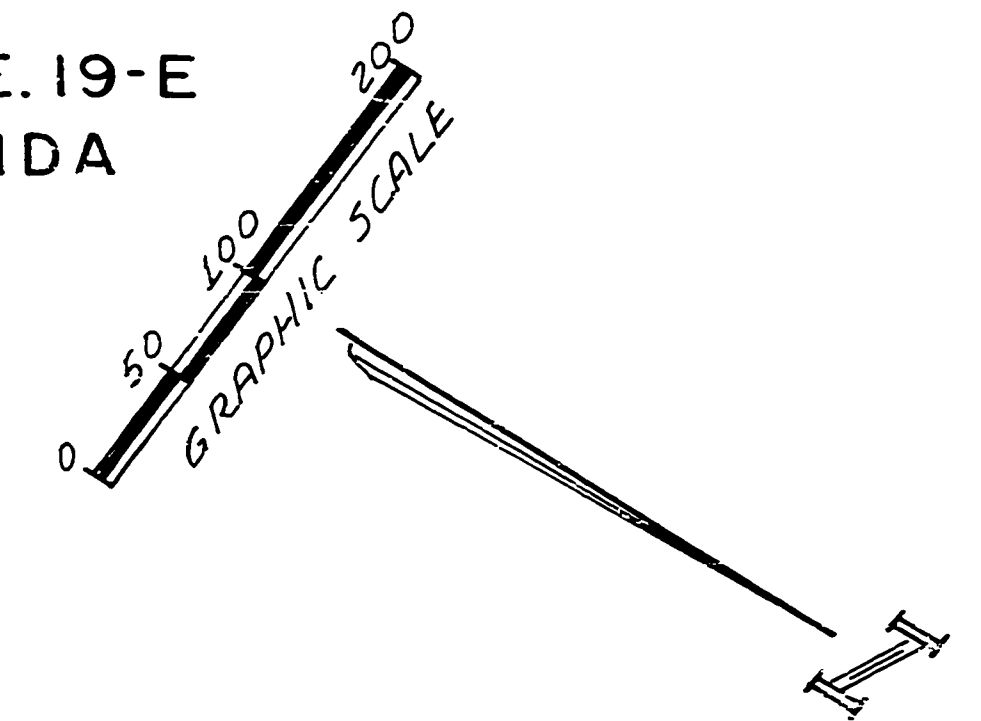

Reserved as R/W for County of Sarasota for future widening of Proctor Road

SHEET 6 OF 6

NOTE: Bearings shown are based on an assumed meridian.
 ☉.....PERMANENT REFERENCE MONUMENT

MOSBY ENGINEERING ASSOCIATES, INC.
6601 SUPERIOR AVENUE
SARASOTA, FLORIDA 33581