


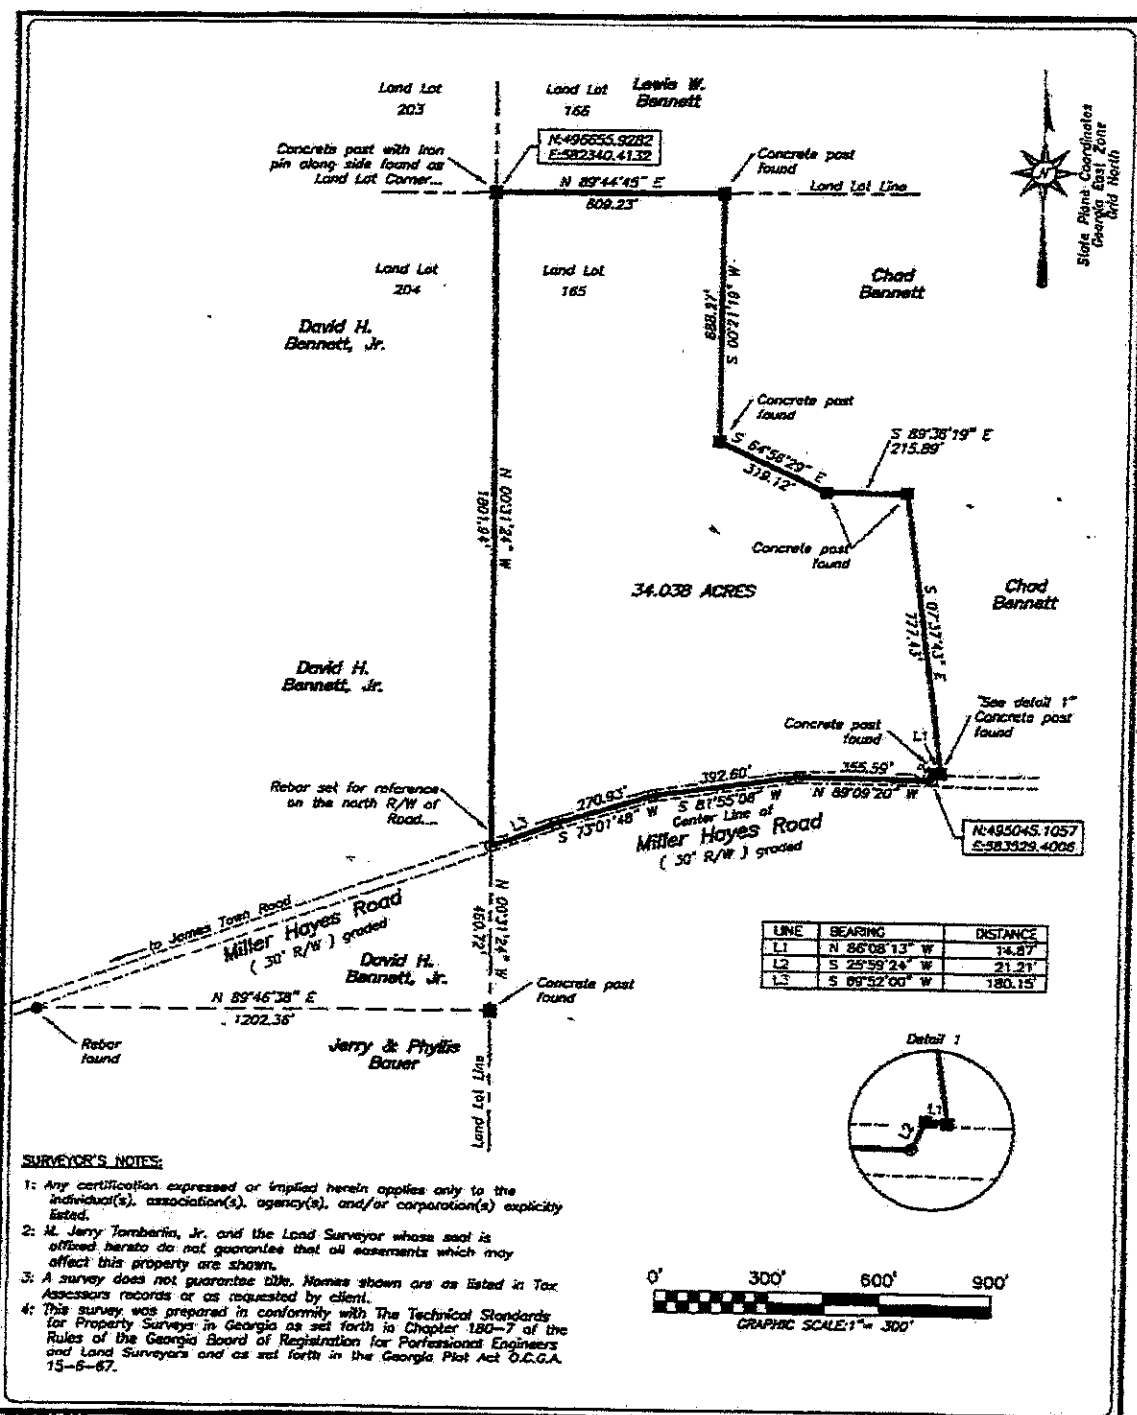

SURVEYOR'S NOTES:

- 1: Any certification expressed or implied herein applies only to the individual(s), association(s), agency(s), and/or corporation(s) explicitly listed.
- 2: M. Jerry Tomberlin, Jr. and the Lead Surveyor whose seal is affixed hereto do not guarantee that all easements which may affect this property are shown.
- 3: A survey does not guarantee title. Names shown are as listed in Tax Assessor's records or as requested by client.
- 4: This survey was prepared in conformity with the Technical Standards for Property Surveys in Georgia as set forth in Chapter 180-7 of the Rules of the Georgia Board of Registration for Professional Engineers and Land Surveyors and as set forth in the Georgia Plat Act O.C.G.A. 15-6-67.

SURVEY FOR:

JERRY & PHYLLIS BAUER
34.038 ACRES



SURVEY DATE: 08/28/2013	LAND LOT: 165	LAND DIST: 5th	C.M.D. N/A	COUNTY: WARE	CITY: N/A
STATE OF GEORGIA					
Surveyor By: M. JERRY TOMBERLIN, JR. Georgia Registered Surveyor #2942 2689 GOLDEN ISLES WEST BAXLEY GEORGIA 31513 PH: (912)-387-6805 FAX (912)-387-0399 jtomberlin@bellsouth.net					

EQUIPMENT USED: DTM-300
FIELD WORK BY: M.C.
ERROR OF CLOSURE: 1/30,000+
ADJUSTMENT: COMPASS
PLAT BY: J.T.
FIELD BOOK: MC01-13
JOB REF: JT13192

- IRON PIN SET
- IRON PIN FOUND
- CONC. MARKER SET
- CONC. MARKER FOUND
- NO CORNER SET/FOUND