



CARROLL LAND SURVEYING
495 EAST MAIN STREET, SUITE 1
HOHENWALD, TN 38462
PHONE (931)796-1654
FAX (931) 796 1651
PHONE (931) 379-7811
FAX (931) 379-3625

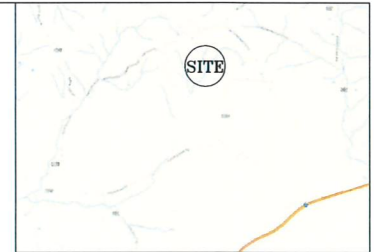

VICINITY MAP
(NOT TO SCALE)

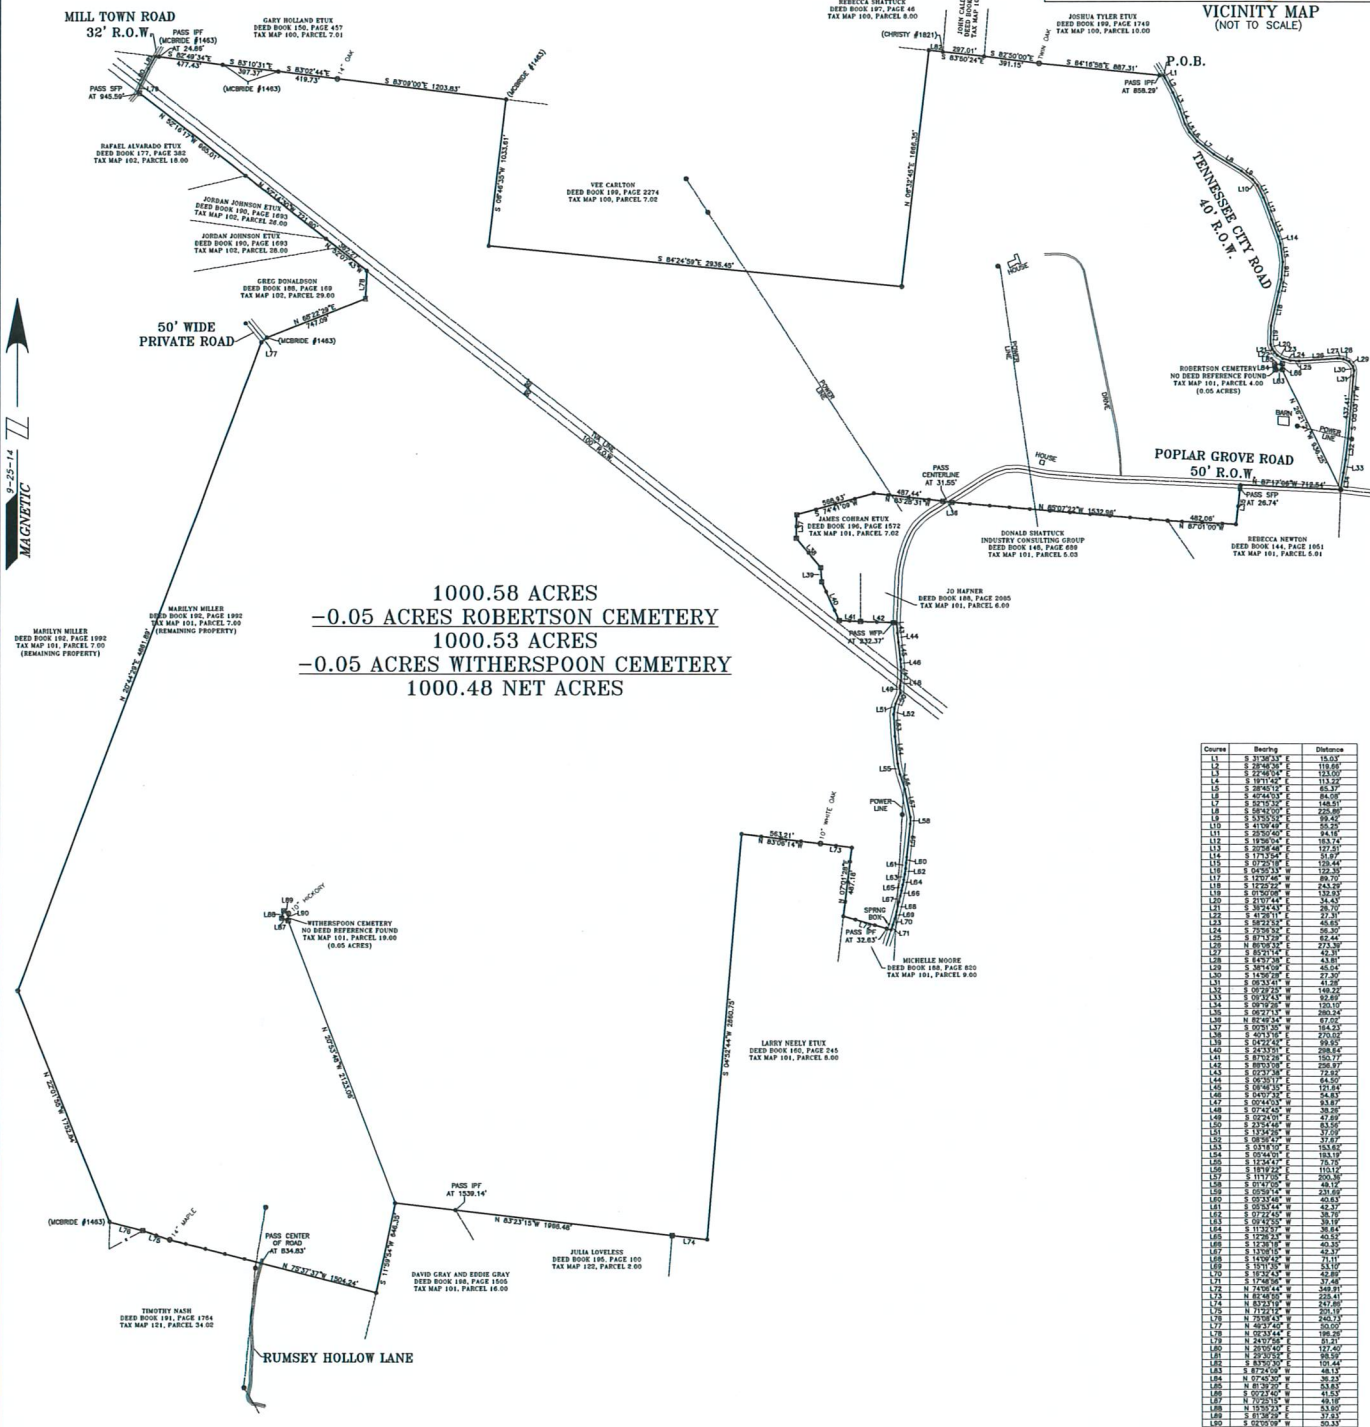

1000.58 ACRES
-0.05 ACRES ROBERTSON CEMETERY
1000.53 ACRES
-0.05 ACRES WITHERSPOON CEMETERY
1000.48 NET ACRES

Courses	Bearings	Distance
CERTIFICATION

I, KENNETH CARROLL, LICENSED LAND SURVEYOR, DO HEREBY CERTIFY THAT THIS MAP WAS PREPARED UNDER MY SUPERVISION, THAT IT IS MY OPINION THAT THIS SURVEY MEETS OR EXCEEDS THE STANDARDS OF PRACTICE FOR A CATEGORY 1 SURVEY, AND THAT THE RATIO OF PRECISION OF THE UNADJUSTED SURVEY WAS 1:115,721 + AS SHOWN HEREON.

Kenneth Carroll
KENNETH CARROLL
TDAL REG NO. 1339





SCALE: 1" = 300'

DATE: 9-25-14

APPROVED BY: KENNETH CARROLL

DESIGNED BY: BRITANNY RICHARDSON

REF: 1ST CIVIL DISTRICT - DICKSON COUNTY, TN

TAX MAP 140, PARCEL 5.00

3RD CIVIL DISTRICT - HUMPHREYS COUNTY, TN

DEED BOOK 185, PAGE 888

DEED BOOK 184, PAGE 684

TAX MAP 101, PARCELS 2.00, 7.00, 7.03