

F.M.S. SURVEYING CO.

45401-F2

P.O. BOX 7238, 2245 PASADENA BLVD., PASADENA, TEXAS 77508-7238

PHONE: (713) 475-8301

www.fmsurveying.com

SCALE : 1"=40'

G.F. # : AUS10496


DATE : JUNE 2, 2010

FENCES SHOWN ARE 7' BOARD
EXCEPT WHERE NOTED.
*B.L. X-547585

ACREAGE

X = 6' IRON FENCE

THIS ORIGINAL WORK IS PROTECTED UNDER COPYRIGHT LAWS, TITLE 17 UNITED STATES CODE SECTION 101 AND 102. ALL VIOLATORS WILL BE PROSECUTED TO THE FULLEST EXTENT OF THE LAW. THIS SURVEY IS BEING PROVIDED SOLELY FOR THE USE OF THE RECIPIENTS NAMED AND NO LICENSE HAS BEEN CREATED, EXPRESS OR IMPLIED, TO COPY THE SURVEY EXCEPT AS IS NECESSARY IN CONNECTION WITH ORIGINAL TRANSACTION, WHICH ALL TAKE PLACE WITHIN (30) DAYS FROM THE DATE SHOWN HEREON.

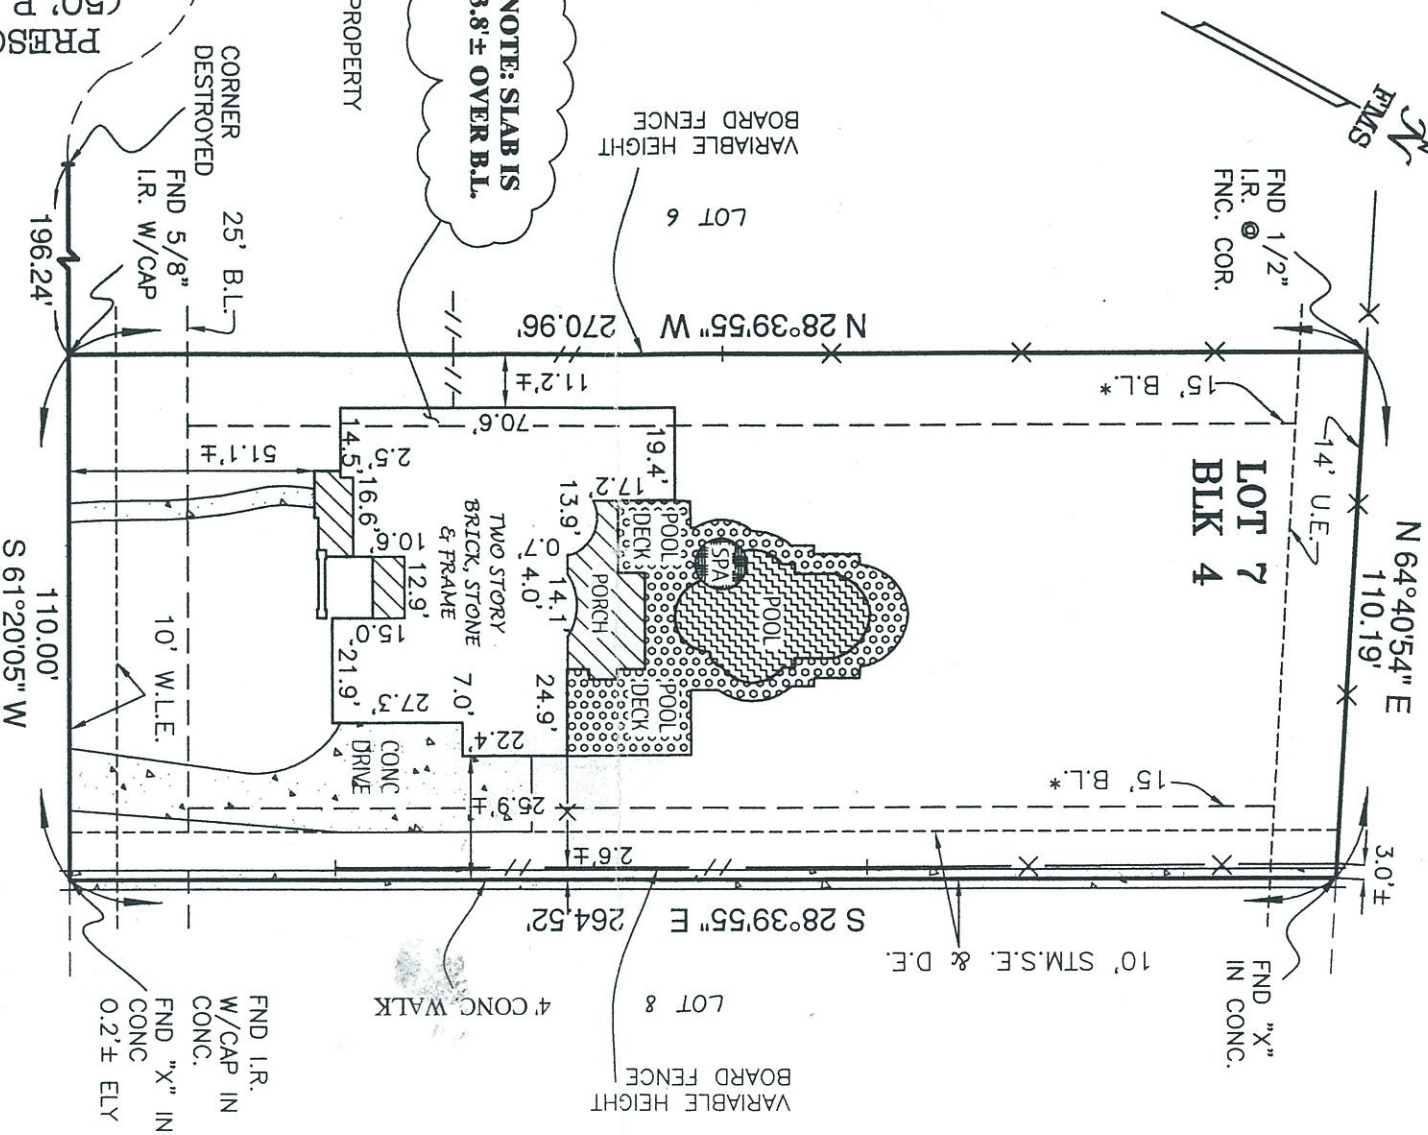

LOT 7, BLOCK 4, OF FILM CODE NO. 553034 LAKES OF FAIRHAVEN SECTION ONE (1) MAP RECORDED IN HARRIS COUNTY, TEXAS. MAP RECORDS,

PURCHASER : TRAVIS R. JORDAN AND DANA D. JORDAN

ADDRESS : 20722 EAST FARWOOD TERRACE, CYPRESS, TEXAS 77433

TO : RELIANT TITLE COMPANY (EXCLUSIVELY)

I HEREBY CERTIFY THAT THIS PLAT CORRECTLY REPRESENTS A SURVEY MADE UNDER MY SUPERVISION ON THE GROUND, AND IN ACCORDANCE WITH THE INFORMATION PROVIDED TO ME, AND CORRECTLY REPRESENTS THE FACTS FOUND AT THE TIME OF THIS SURVEY. THERE WERE NO ENCROACHMENTS AT THE TIME OF THIS SURVEY, EXCEPT AS SHOWN HEREON.

THIS LOT IS LOCATED IN CLEAR ZONE 'X'. AN AREA OUTSIDE THE 500-YEAR FLOOD AND SHADED ZONE 'X'. AN AREA OF THE 500-YEAR FLOOD AS DELINEATED ON THE TROPICAL STORM ALLISON RECOVERY PROJECT SITE, EFFECTIVE DATE OF JUNE 18, 2007. THIS INFORMATION IS FOR INSURANCE PURPOSES ONLY AND IS NOT INTENDED TO IDENTIFY SPECIFIC FLOOD HAZARDS THAT MAY OR MAY NOT EXIST.

FRANK M. SHERIDAN, SR.
REGISTERED PROFESSIONAL LAND SURVEYOR, No. 3698

JPS