


"BARTON ADDITION, PART THREE, GATESVILLE, TEXAS."

681

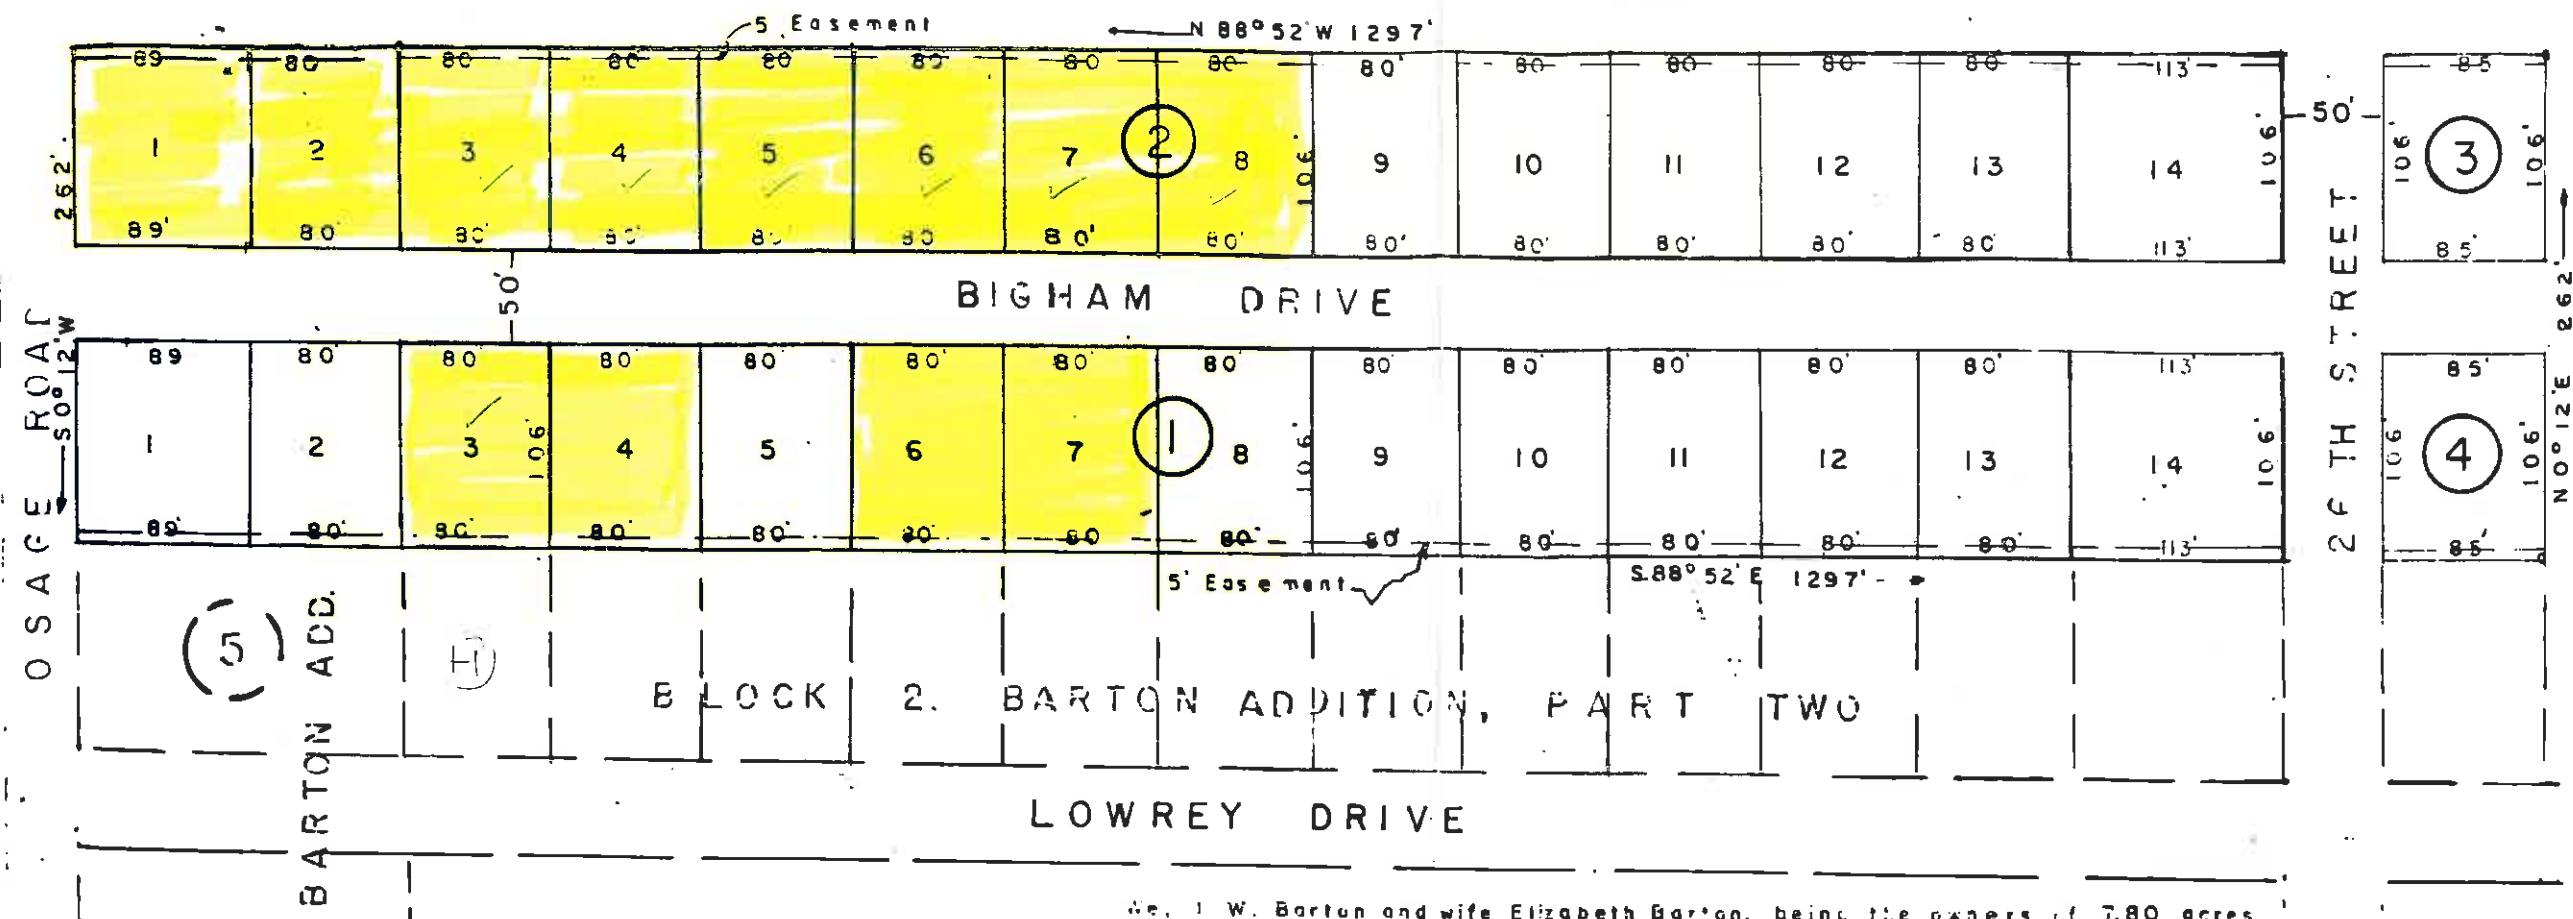

THE STATE OF TEXAS
COUNTY OF CORYELL

Arvin McDonald, Registered Public Surveyor
No. 272 do hereby certify the above sketch to
be true and correct as surveyed on the ground.

Witness my hand and seal of office this 21st day of February, 1964



Arvin McDonald
Registered Public Surveyor

I, O. W. Lowrey, Mayor of the City of Gatesville, Texas, do hereby
certify the attached plat is herewith approved by the City Council
of said city at its meeting on the 11th day of March, 1964.

O. W. Lowrey
Mayor of the City of Gatesville, Texas
Attest: Secretary of the City of Gatesville, Texas

We, J. W. Barton and wife Elizabeth Barton, being the owners of 7.80 acres
of land situated in Coryell County, Texas, out of the E. Norton Survey, do hereby
subdivide the same in lots and blocks as shown on the above plat and designate
the same as the "BARTON ADDITION, PART THREE TO THE CITY OF GATESVILLE,
TEXAS", and do hereby dedicate the streets and easements shown hereon to
the public forever.

J. W. Barton
Elizabeth Barton

THE STATE OF TEXAS
COUNTY OF CORYELL

Before me, the undersigned authority, a Notary Public in and
for Coryell County, Texas, on this day personally appeared
J. W. Barton and wife Elizabeth Barton known by me to be the persons whose names are
subscribed to the foregoing instrument and acknowledged to me that they executed
the same for the purpose and consideration therein expressed.

Witness my hand and seal of office this 6th day of March, 1964.



Notary Public, Coryell County, Texas

FIELD NOTES TO BARTON ADD

Beginning at the NW cor of Blk
Barton Add to the City of Gate
Thence S 88° 52' E at 169' pass
of Barton Add. No. 2, in all 12'
cor of same. Thence N 0° 12' E
Thence N 88° 52' W 129.7' to the
Osage Road. Thence S 0° 12' W
place of beginning.

FILED FOR RECORD
AT 2:30 O'CLOCK P

MAR 11 1964

County Clerk, Coryell Co., Tex