
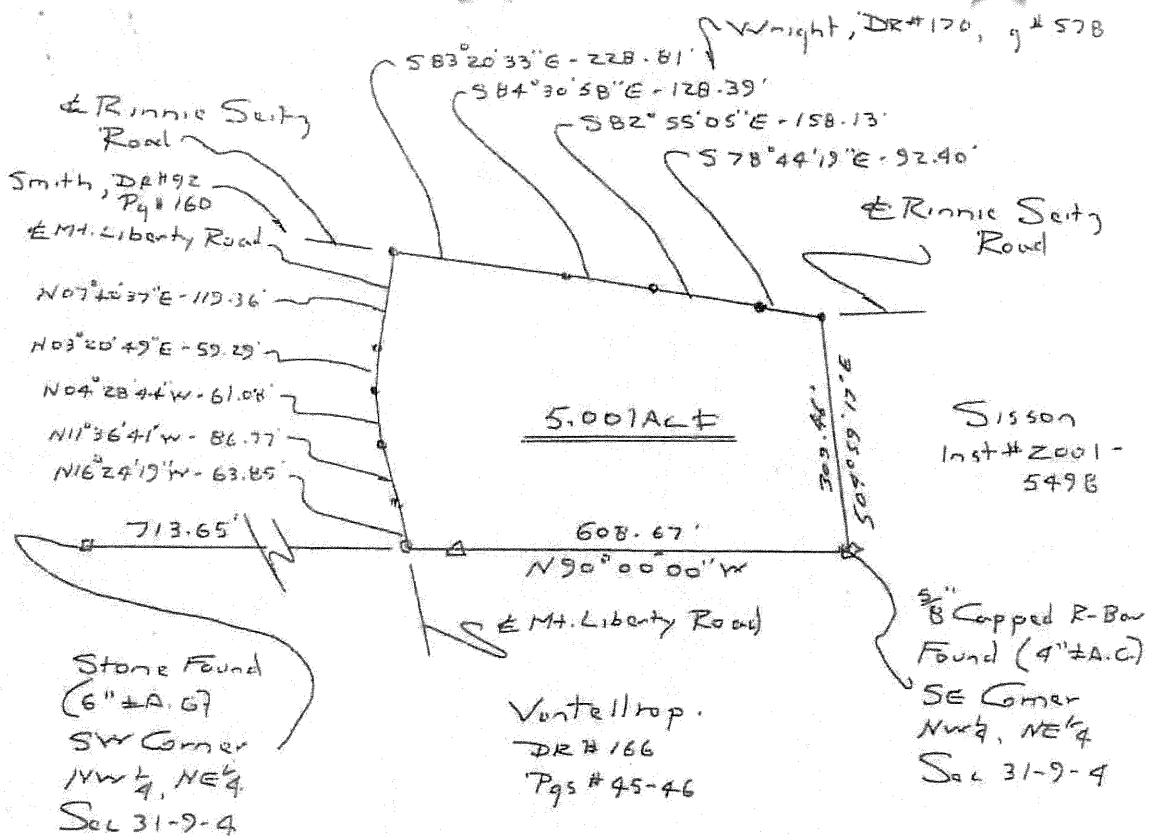


Legend:

- = Mag Nail Found
- = Mag Nail Set
- A = 3/4" Iron Pipe Found (8" ± A.G.)
- A.G. = Above Ground

Notes:

1. Dates of Field Work: July, 2003
2. Bearing Assumes the South Line of the NW 1/4, NE 1/4 to be N 90° 00' 00" W.
3. Origin of Monuments Found: Oral Voland RLS # 9580, Previous Surveys this Office & Unknown.
4. Zoning Classification: Residential

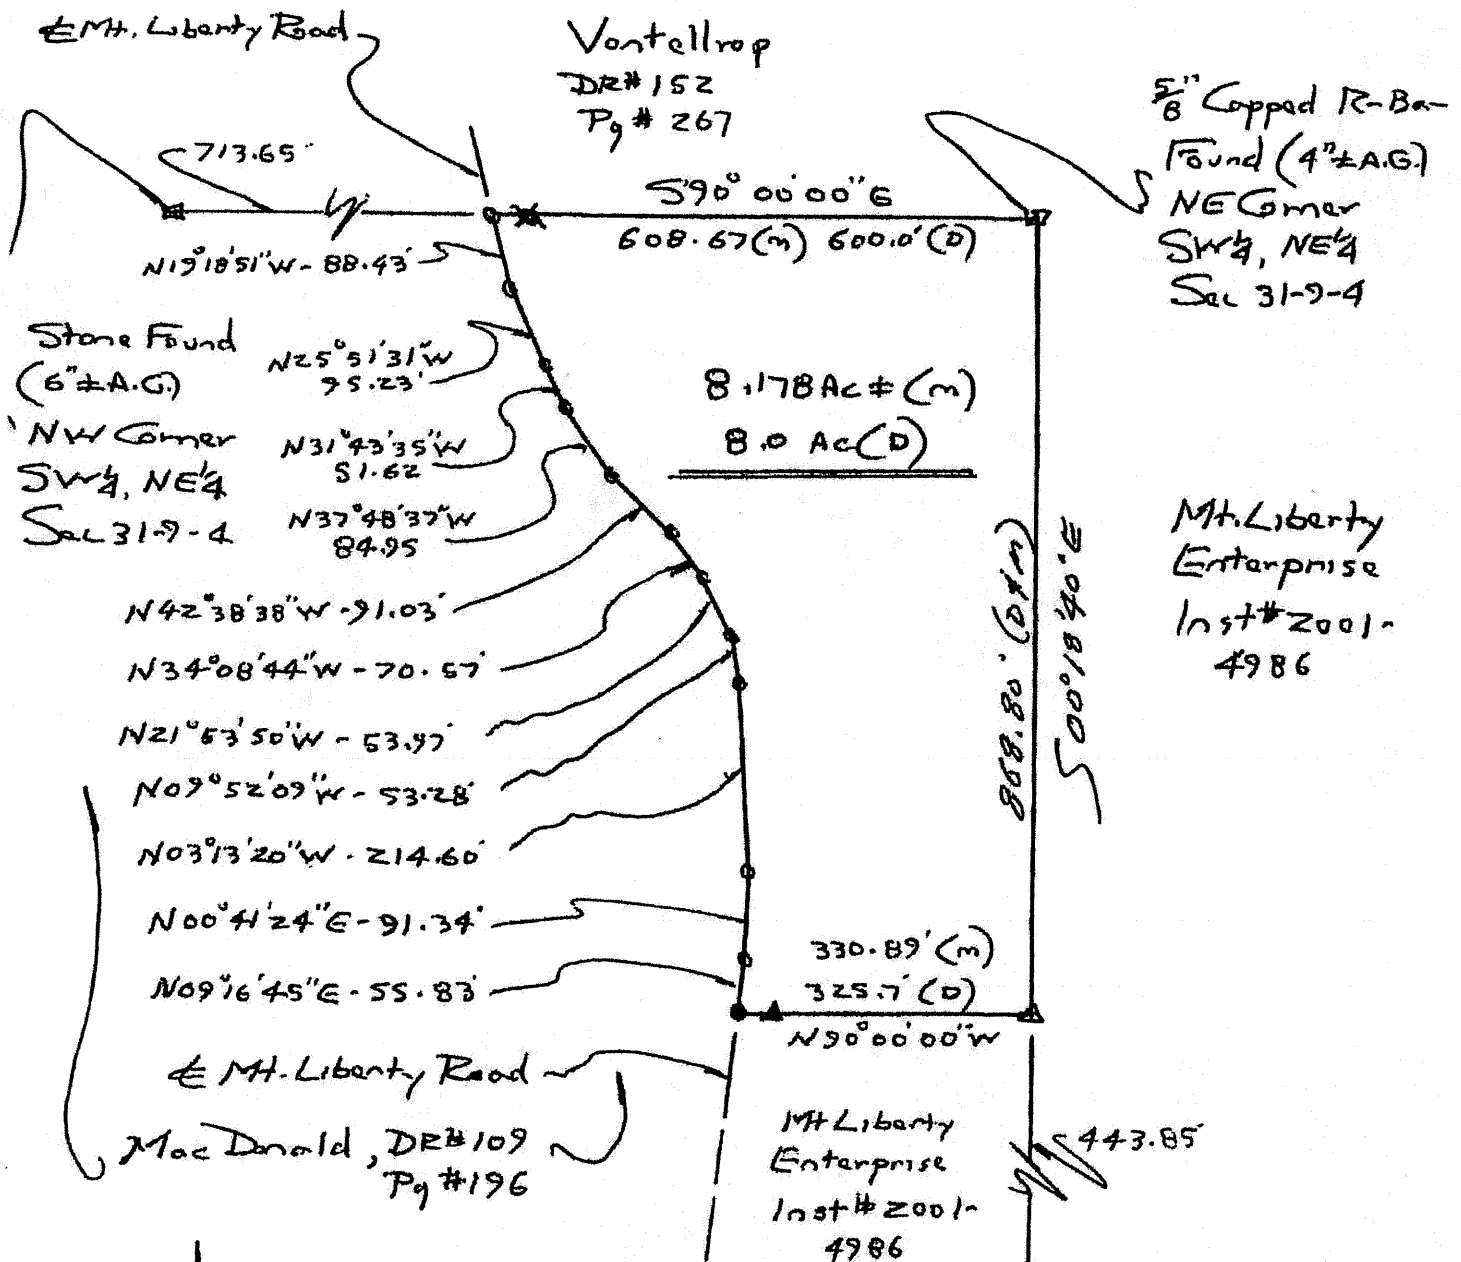

Legend:

- = Mag Nail Set
- = Mag Nail Set over Iron Pin Found
- ▲ = 3/8" R-Bar Set (3" A.G.)
- △ = 5/8" Capped R-Bar Set (3" A.G.)
- ✱ = 3/4" Iron Pipe Found (8" A.G.)
- AG = Above Ground

5/8" R-Bar Found (Flush w/Grd)
SE Corner
SW 1/4, NE 1/4
Sec 31-9-4

