




1" = 300'

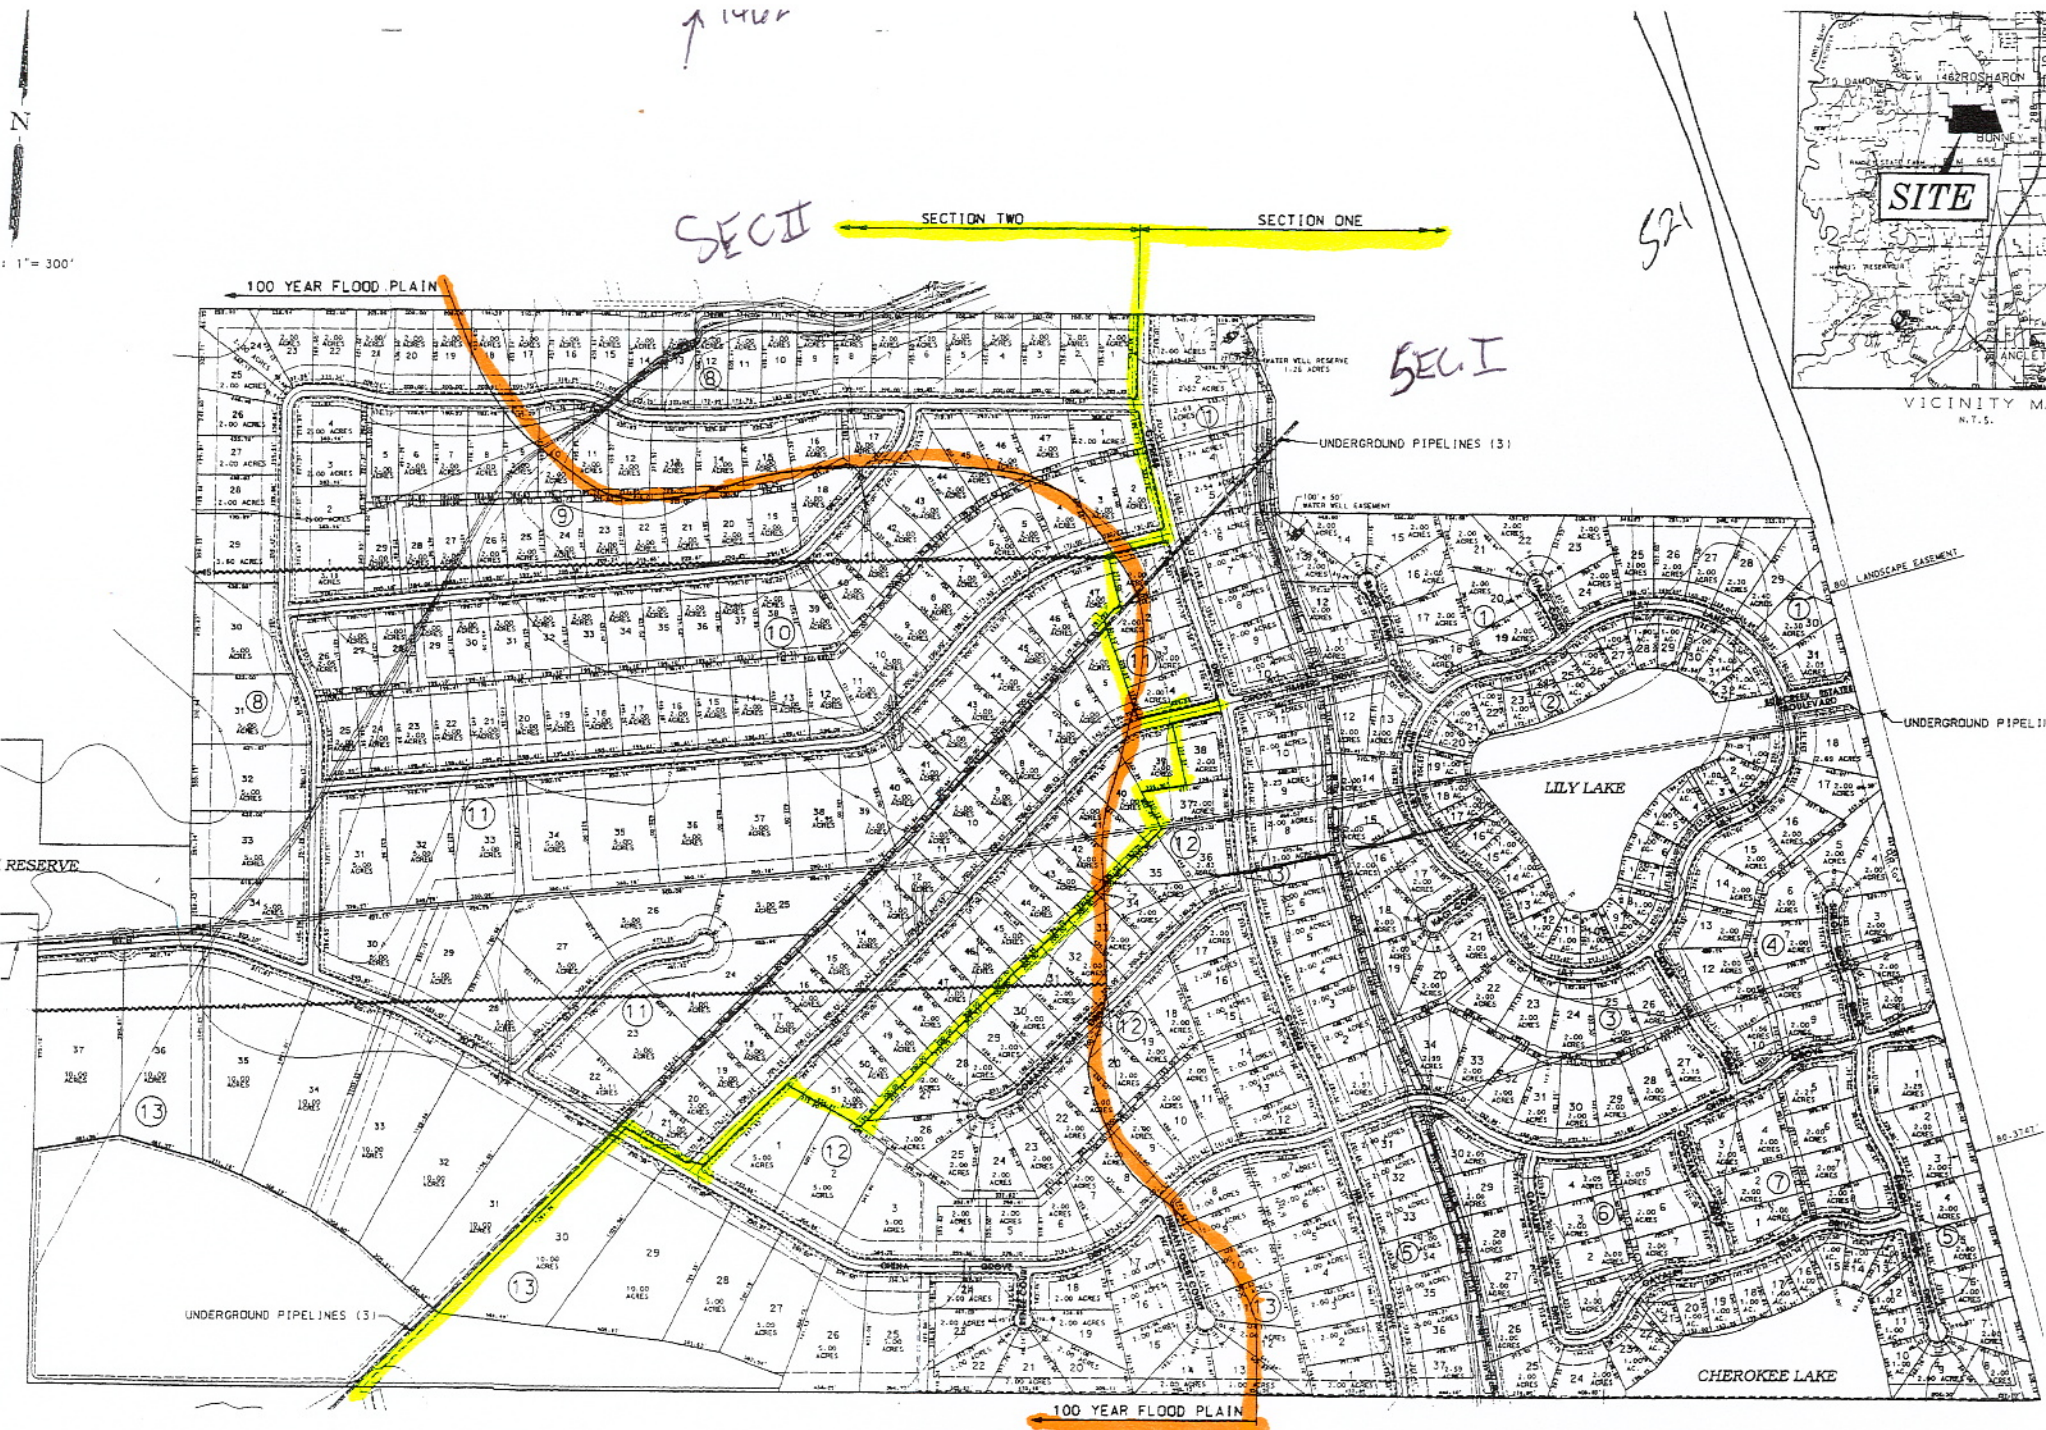

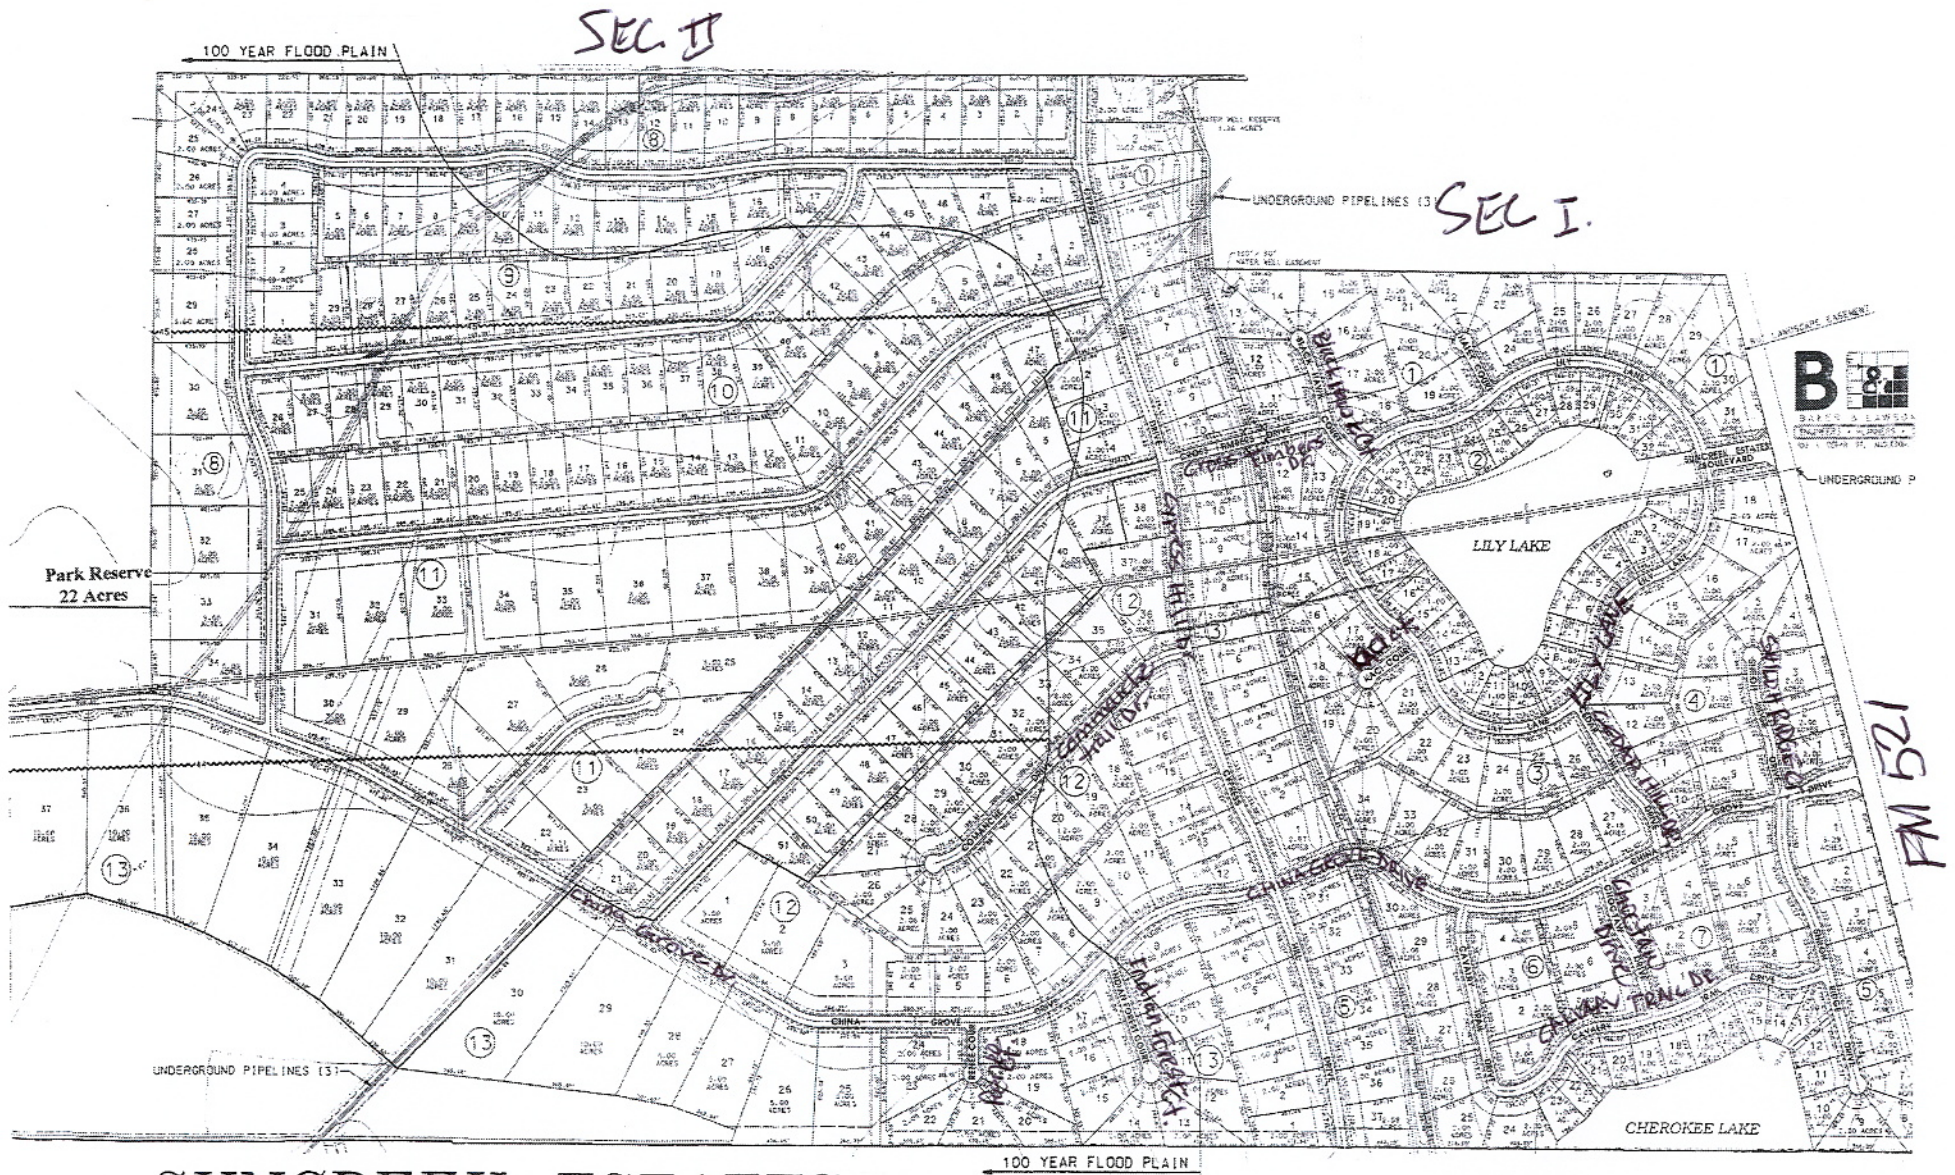

SUNCREEK ESTATES SECTIONS ONE & TWO

REVISION 1 - 2004

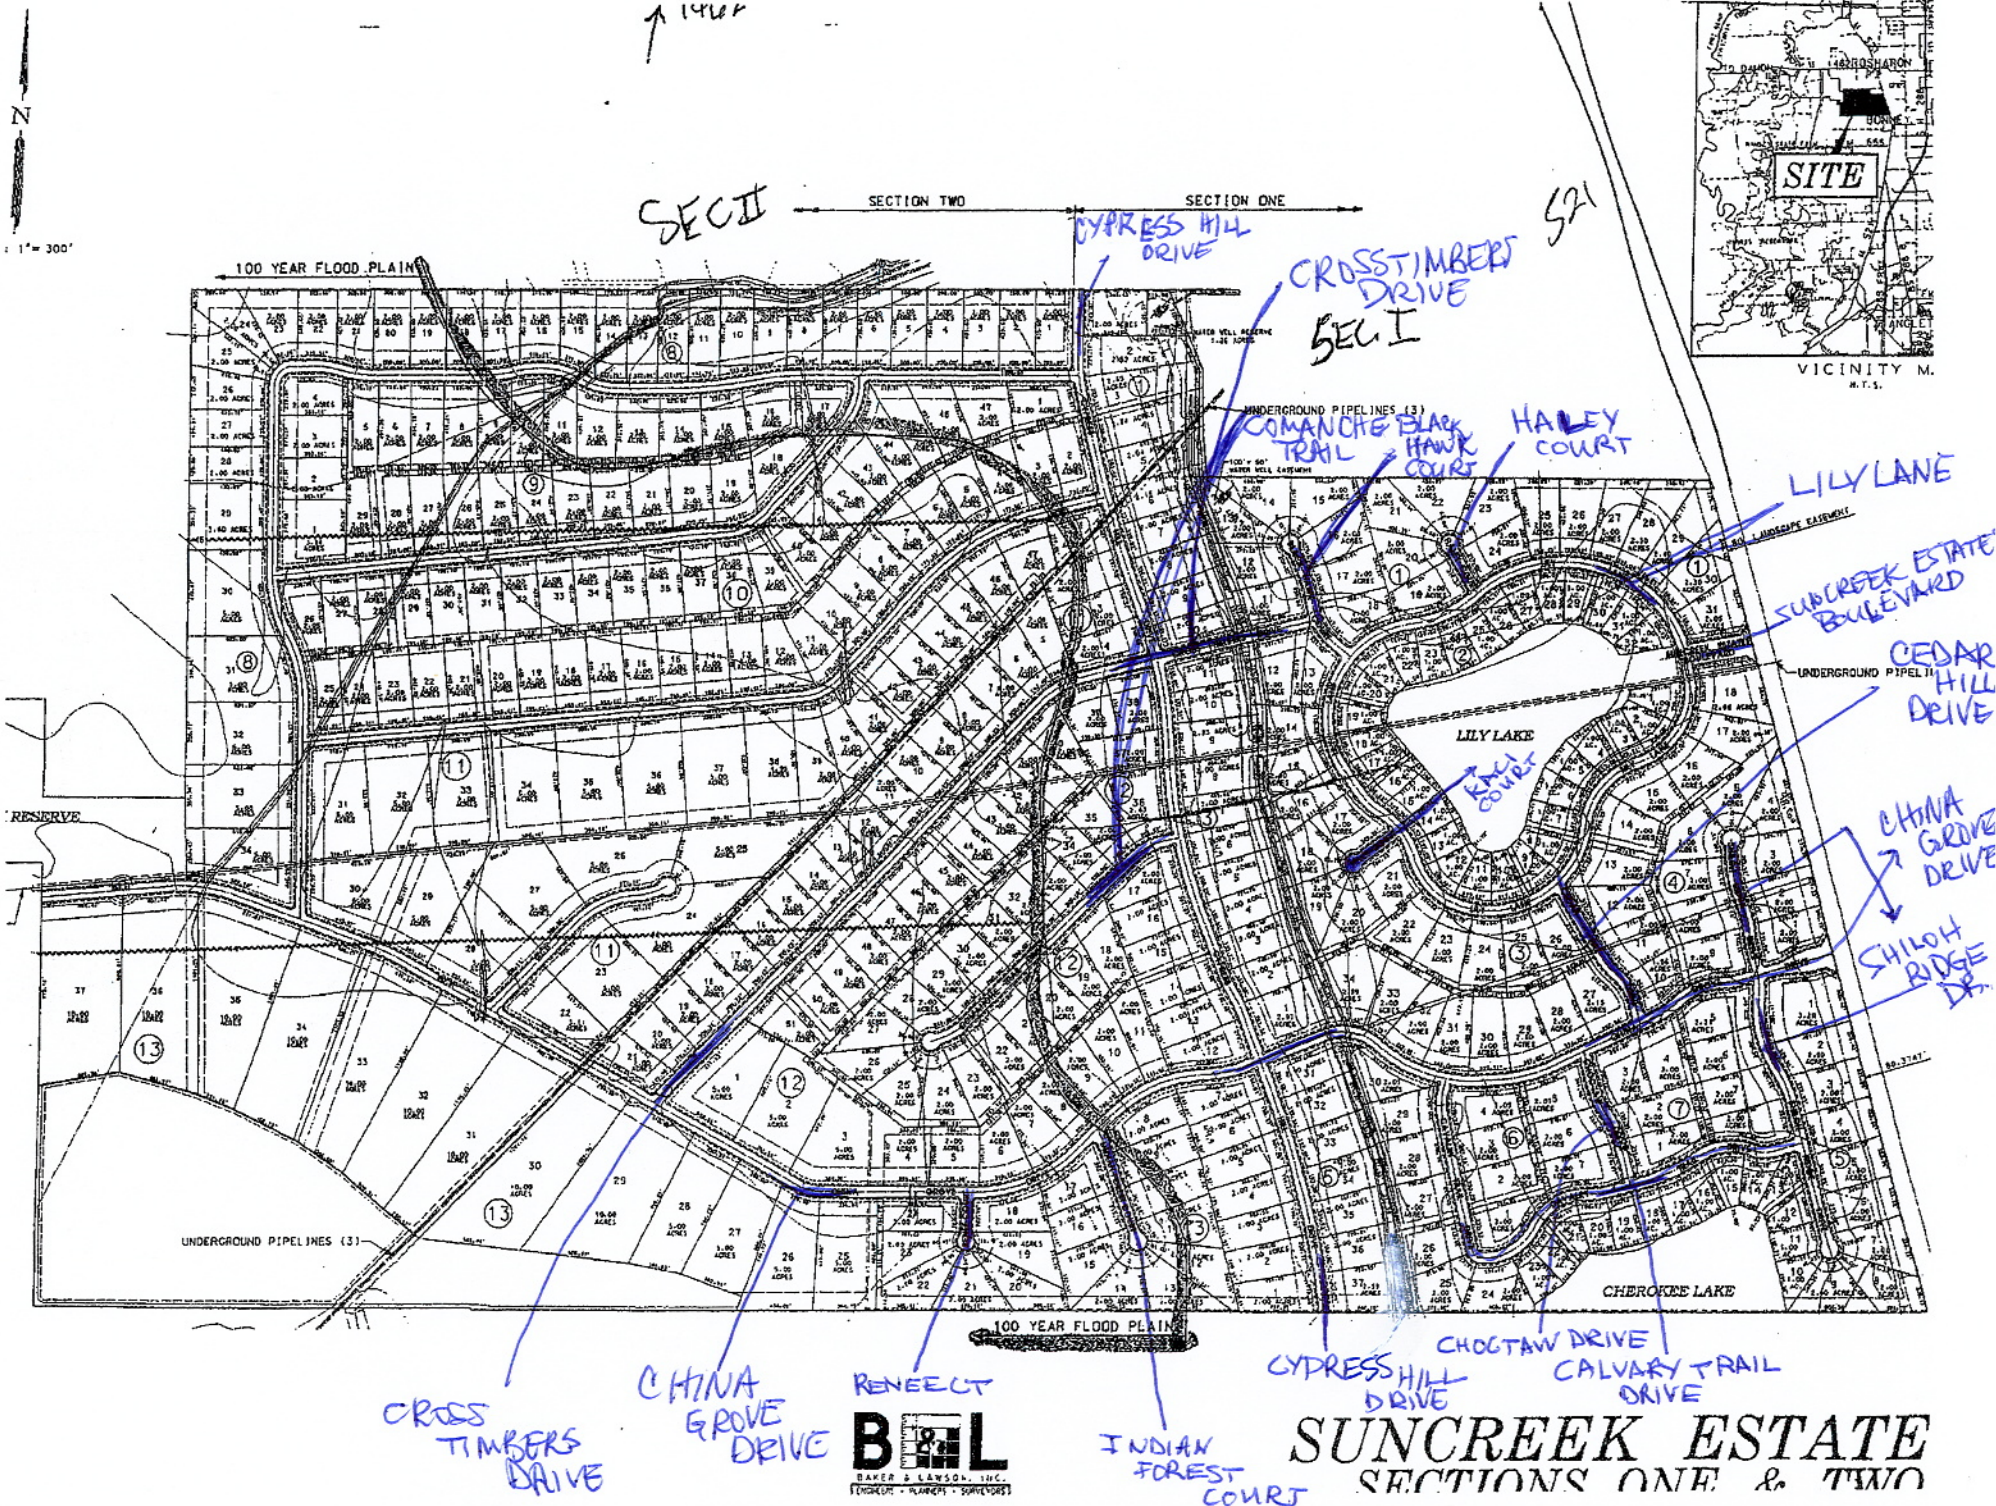

B&L
BAKER & LAWSON, INC.
ENGINEERS • PLANNERS • SURVEYORS

SUNCREEK ESTATE
SECTIONS ONE & TWO