

Final Plat of
INDIAN WELLS RANCH
West Part

Raymond A. Smallwood
All of Section 18, Block D-11
Volume 180, Page 115
Terrell County Deed Records

Samuel Brock Walden
Volume 141, Page 537
Official Public Records
of Brewster County

Samuel Brock Walden
Volume 141, Page 537
Official Public Records
of Brewster County

Samuel Brock Walden
Volume 141, Page 537
Official Public Records
of Brewster County

Tract 1
276.87 acres

Samuel Brock Walden
Volume 141, Page 537
Official Public Records
of Brewster County

Gloria Svabic
Volume 110, Page 276
Official Public Records
of Brewster County


Gloria Svabic
Volume 110, Page 276
Official Public Records
of Brewster County

Gloria Svabic
Volume 110, Page 276
Official Public Records
of Brewster County

Gloria Svabic
Volume 110, Page 276
Official Public Records
of Brewster County

LEGEND

- 1/2" Iron Stake Set with a Cap marked "5164"
- 1/2" Iron Stake Found
- △ Found Patent Corner as noted
- Fence Post
- Water Well
- Fence Line
- Overhead Utility Line
- Patent Survey Line

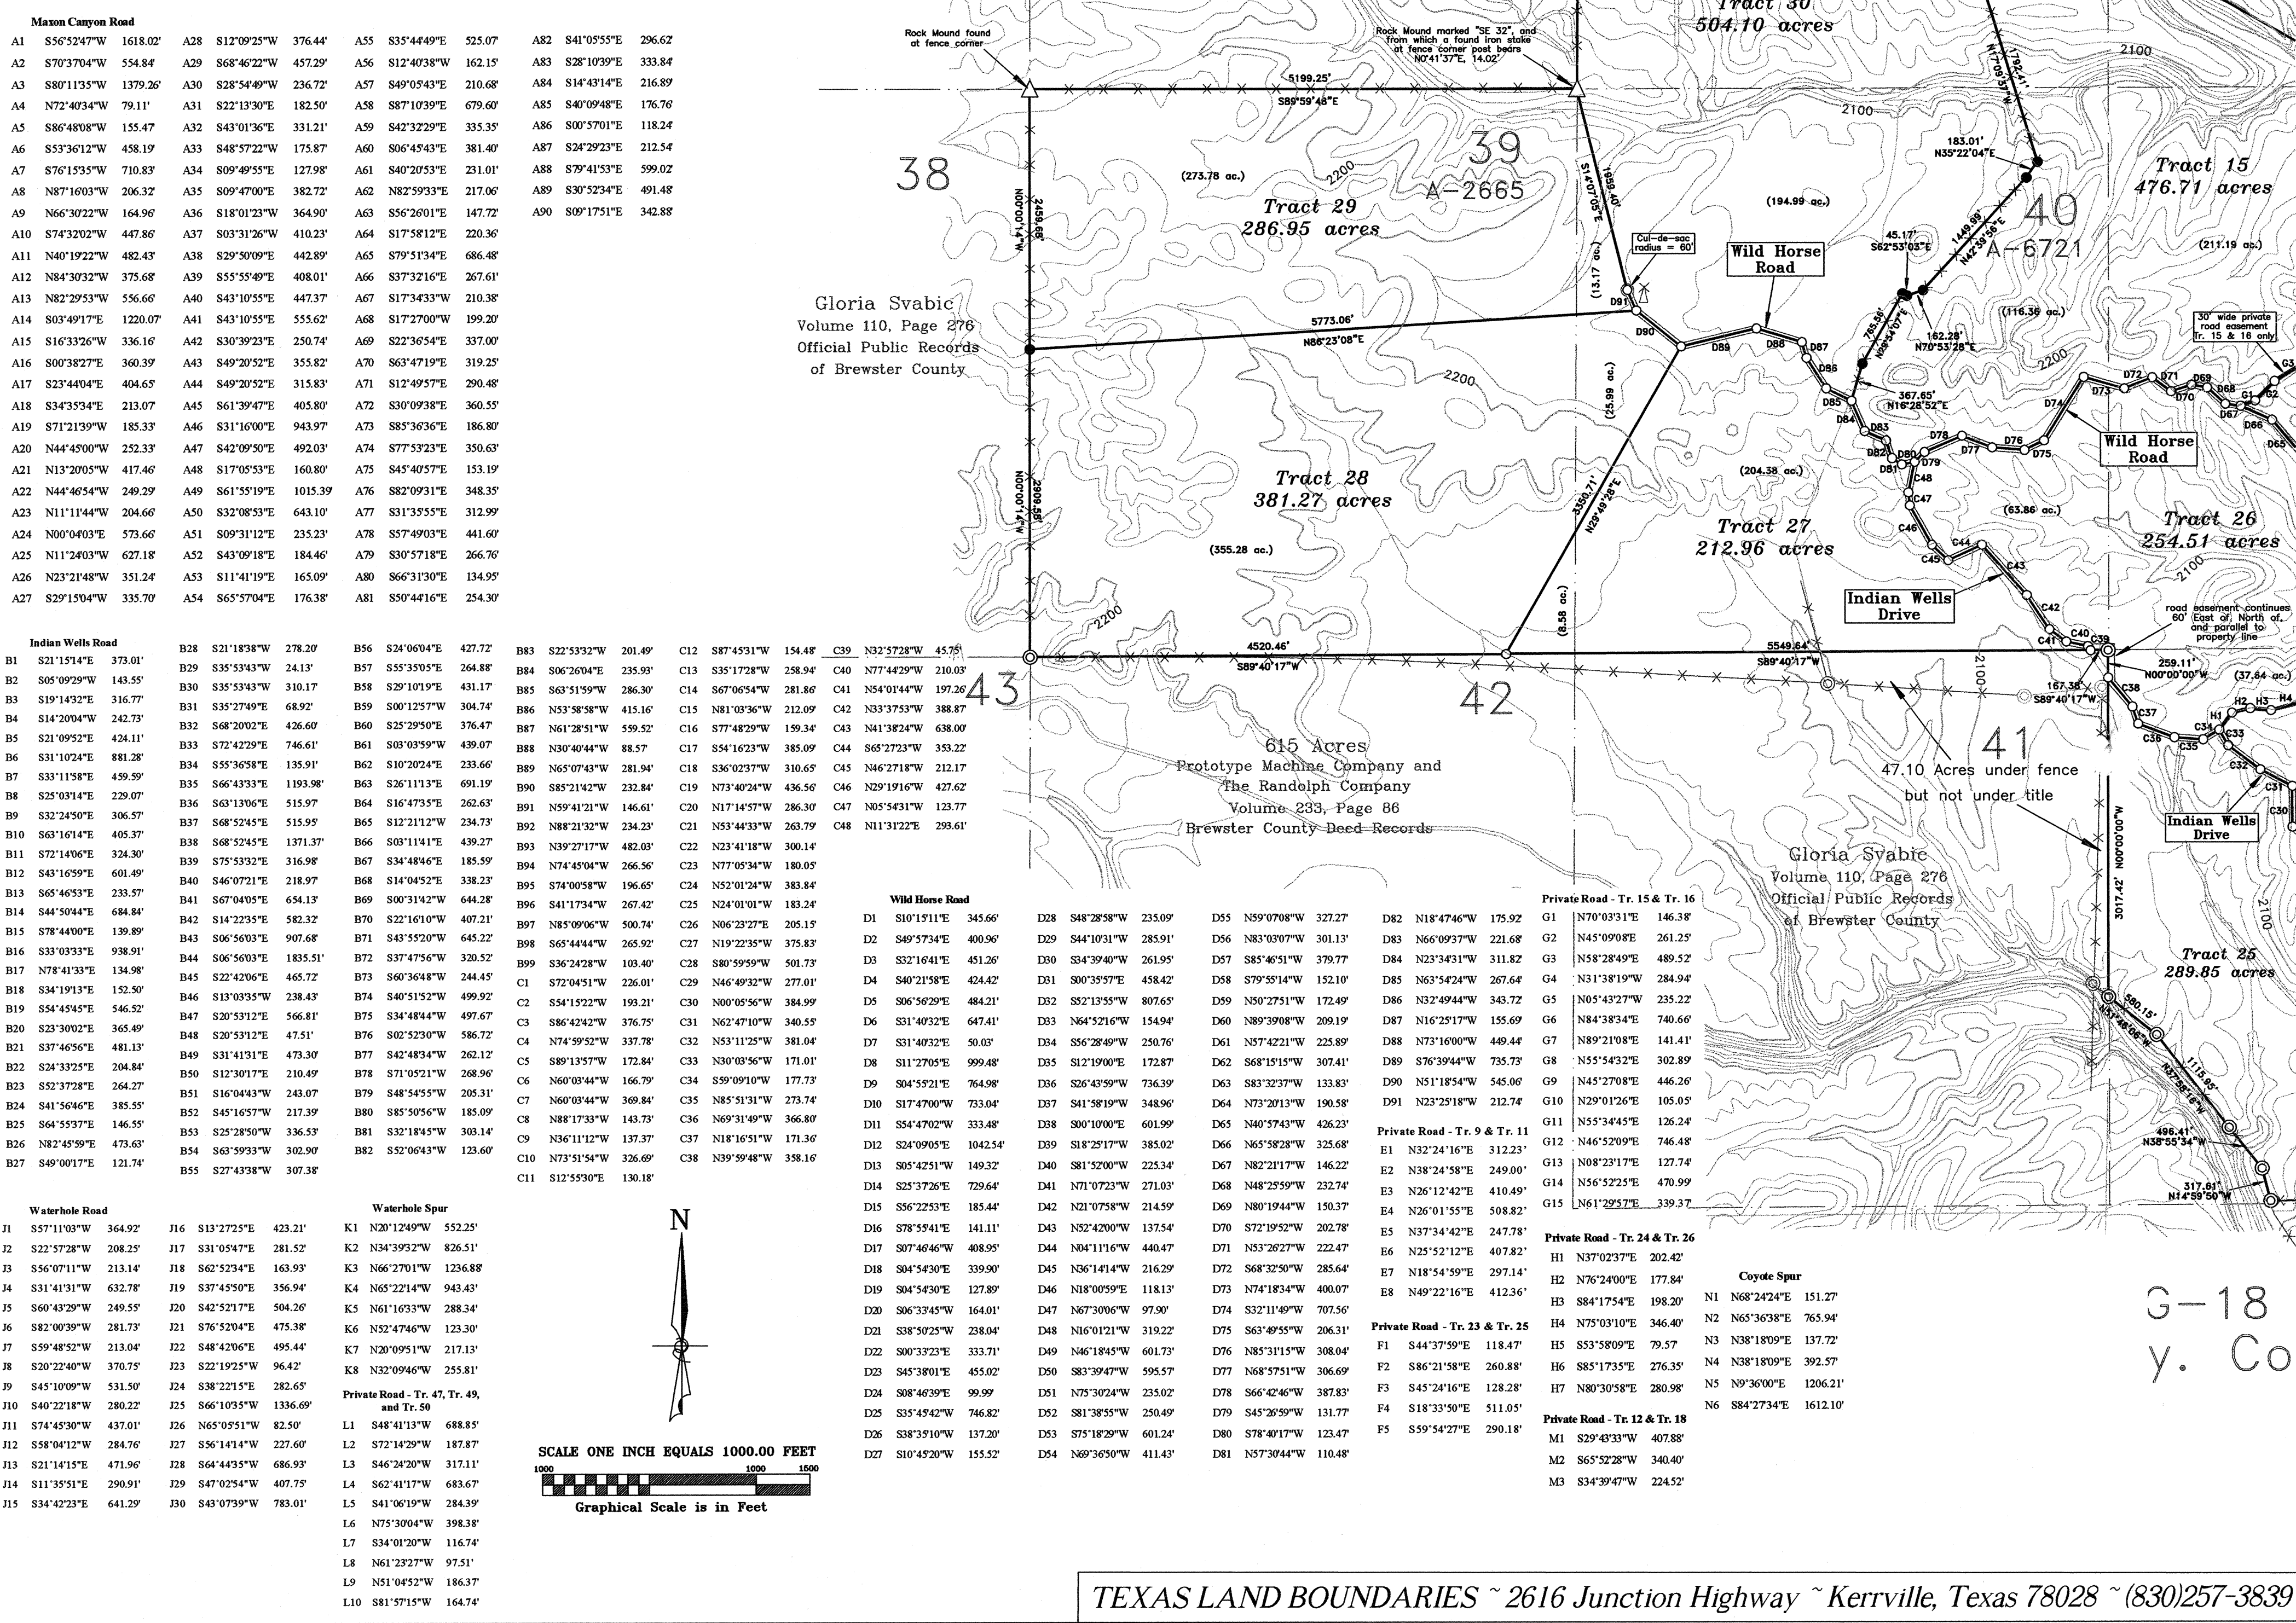

Final Plat of
INDIAN WELLS RANCH
East Part




SCALE ONE INCH EQUALS 1000.00 FEET
Graphical Scale is in Feet

LEGEND

- 1/8" Iron Stake Set with a Cap marked "5164"
- ⊙ 1/8" Iron Stake Found
- △ Found Patent Corner as noted
- Fence Post
- ⊕ Water Well
- Fence Line
- - - Overhead Utility Line
- - - Patent Survey Line

Area Not Included

DEER CANYON RANCH
SECTION 3
Volume 1, Page 40
Plat Records of
Terrell County, Texas

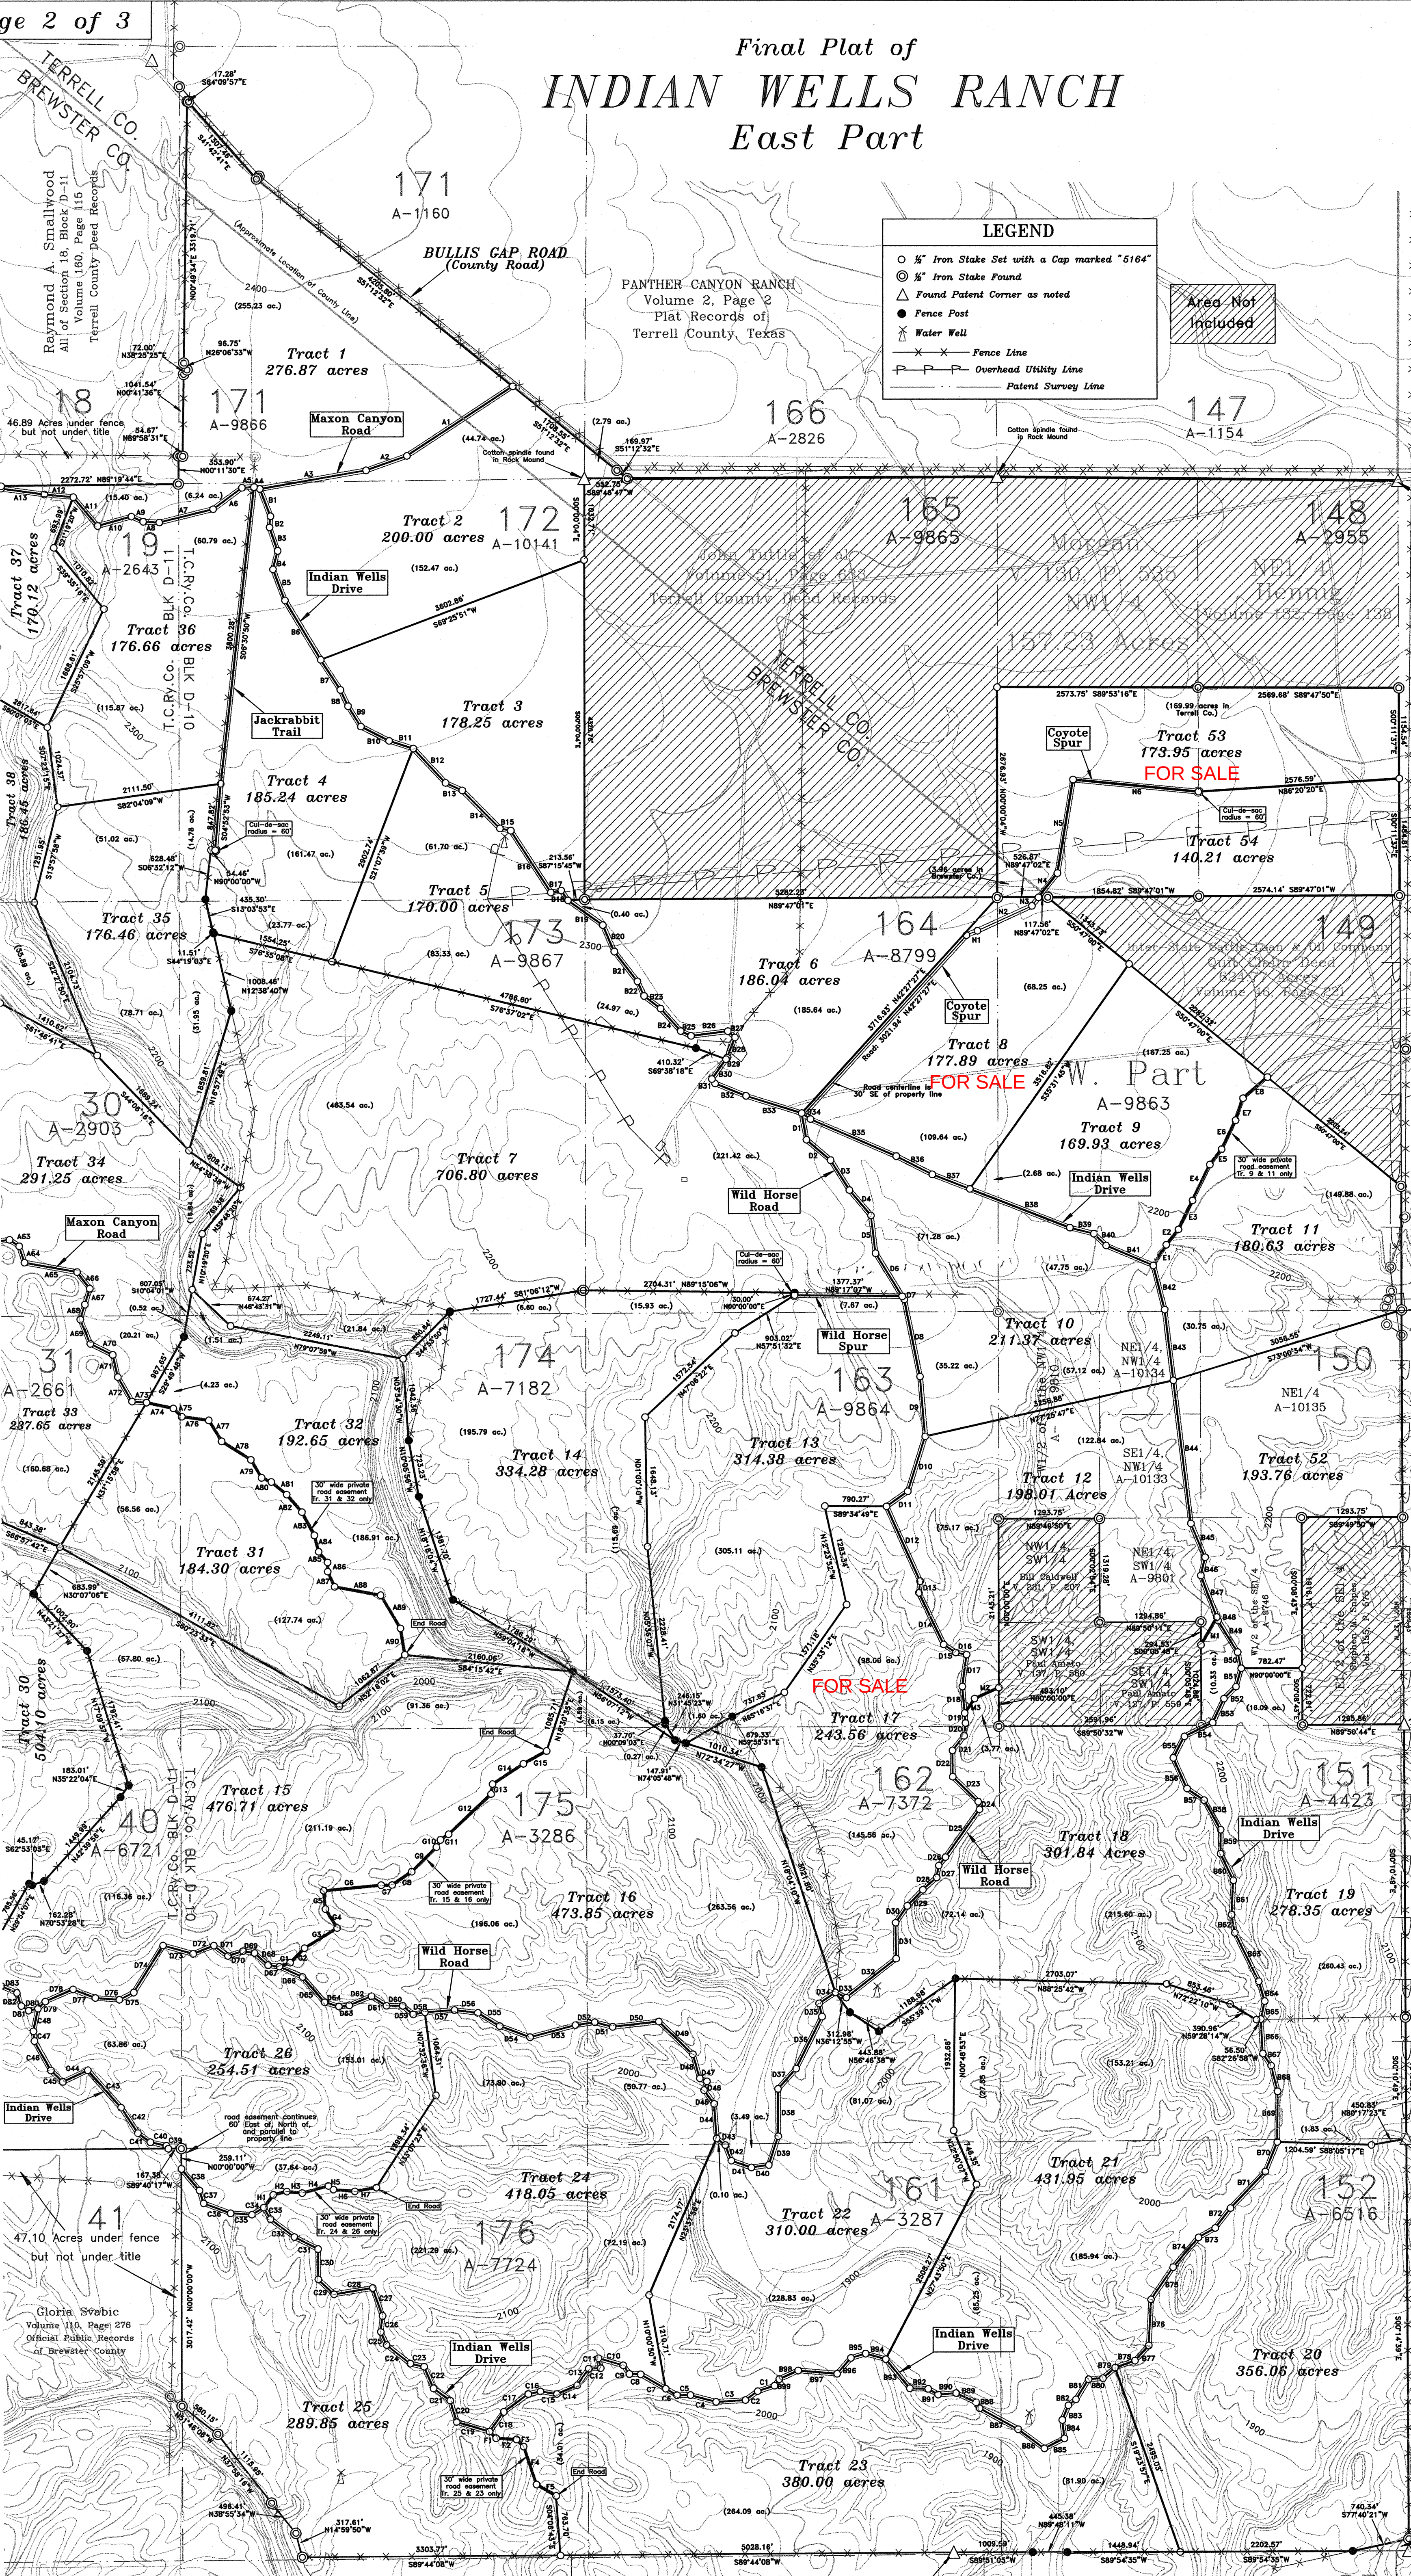

3763 Acres
Davenport Cattle Company
Volume 235, Page 245
Deed Records of Brewster County, Texas

5480 Acres
Rough Canyon Ranch
Volume 235, Page 39
Deed Records of
Brewster County, Texas

Block G-18 75 78
T. C. Ry. Co.

10,152.3 Acres
Prototype Machine Company and The Randolph Company
Volume 227, Page 54
Deed Records of Brewster County, Texas