


**SURVEY FOR:
HOWARD-SHAW DEVELOPMENT**

PROPERTY LOCATED IN:
LAND LOT 254,
5th DISTRICT, 3rd SECTION,
BARTOW COUNTY, GEORGIA

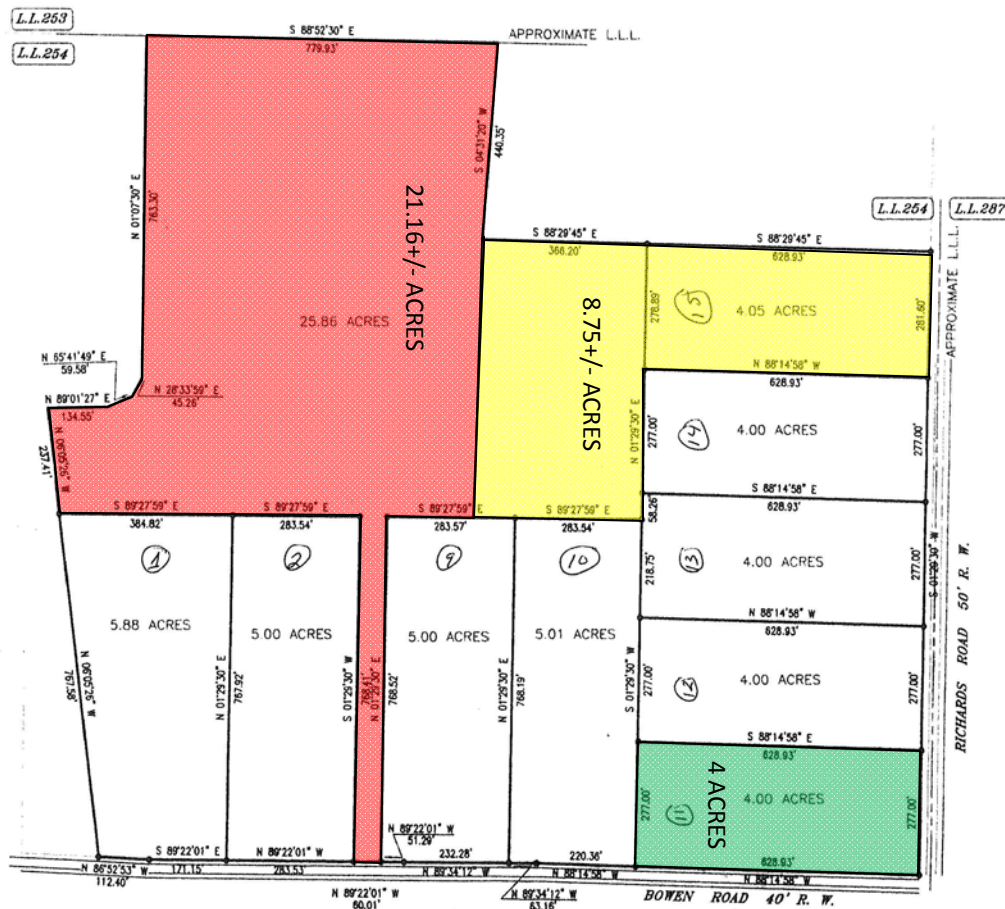

GEORGIA, BARTOW COUNTY
CLERK'S OFFICE SUPERIOR COURT
Filed for record this 26th day of
Aug 2008 at 9:56 AM
Recorded in Plat record No. 58
Page 99
GAYBELL, Clerk



PREPARED BY:
**HART & ROZIER LAND
SURVEYING, INC.**
29 MAPLE RIDGE DRIVE
SUITE 108
CARTERSVILLE, GA 30120
770-368-0993



PROJECT INFORMATION		GENERAL SURVEY NOTES	
FILE: 04-254	THIS FIELD DATA UPON WHICH THIS	THIS PLAT HAS BEEN	
DATE: 4/28/04	PLAT IS BASED HAS A CLOSURE	CALCULATED FOR	
SCALE: 1"=200'	PRECISION OF 1 FOOT IN 15,000'	CLOSURE AND IS FOUND	
DRAWN BY:	AND AN ANGULAR ERROR OF 60" PER	TO BE ACCURATE TO	
CHECKED BY: J.M.H.	POINT, AND WAS ADJUSTED USING	WITHIN 1 FOOT IN	
	THE COMPASS METHOD.	107,682'	

LEGEND	
IPF - IRON PIN FOUND (AS NOTED)	
IPF - IRON PIN PLACED (1/2" REBAR)	
RS - REBAR	
OTF - OPEN TOP PIPE	
CTF - CRIMP TOP PIPE	
SPF - STEEL FENCE POST	
CMF - CONCRETE MARKER FOUND	
PT - POWER POLE	
POWER LINE	
FENCE LINE	