


KEMOTTE ACRES LOT 4


ALL THAT CERTAIN LOT, TRACT OR PARCEL OF LAND SITUATED IN THE JOSEPH L. BENNETT SURVEY, A-42 NAVARRO COUNTY, TEXAS AND BEING LOT 4 OF THE KEMOTTE ACRES, LITTLE THICKET SUBDIVISION, AS SHOWN ON PLAT RECORDED IN VOLUME 4, PAGE 66, PLAT RECORDS OF NAVARRO COUNTY, TEXAS.

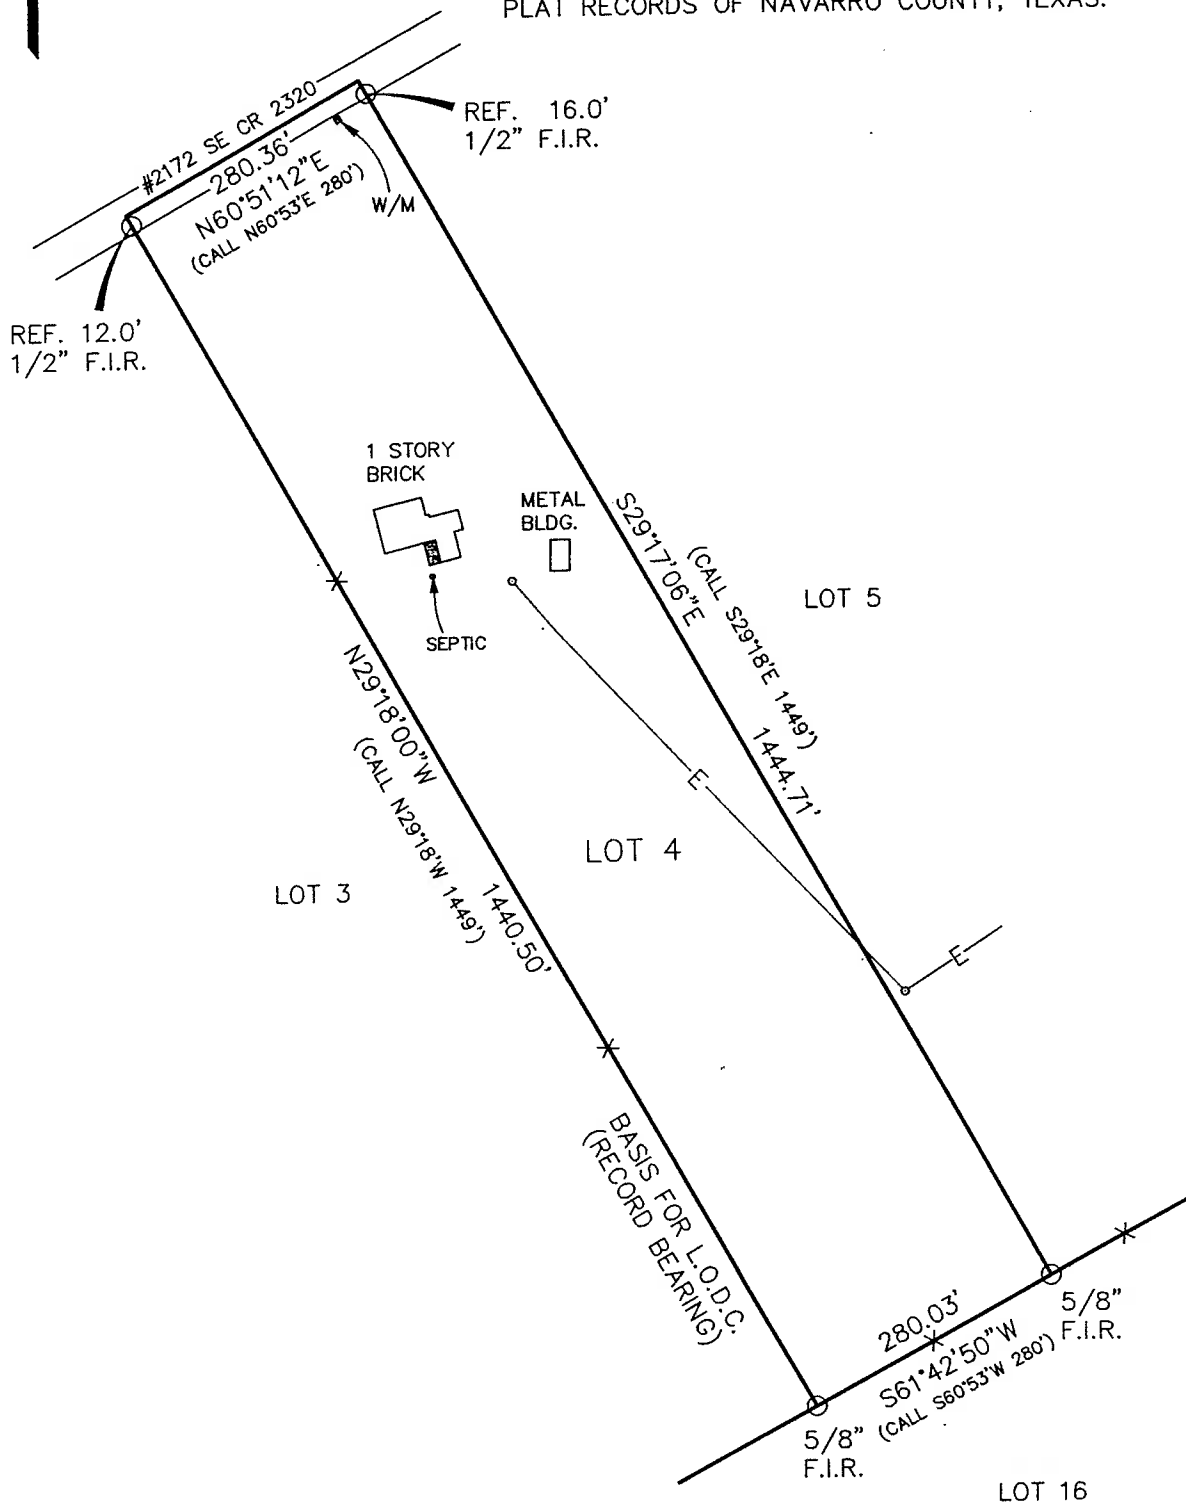

SCALE: 1" = 200'
COUNTY: NAVARRO
ACREAGE: 9.28 AC

SURVEY: J. L. BENNETT A-42
DESCRIPTION: VOL. 4, PG. 66
SURVEYED FOR: WILLIAM E. CHELLETTE

I, Mark Ferrell, Registered Professional Land Surveyor 4373, do hereby certify that the above survey plat represents the results of an on the ground survey made under my direction and supervision. To the best of my knowledge and belief, there are no apparent intrusions or protrusions other than those shown on plat. This survey substantially complies with the standards and specifications of Professional Surveyors Standards and Specifications for a Category I-A Land Survey. This the 26 Day of APRIL, 2004.

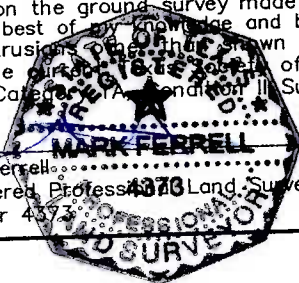

Mark Ferrell
Registered Professional Land Surveyor
Number 4373

HEARN SURVEYING ASSOCIATES

FLAME OFFICE CENTER
ATHENS, TX 75751
(903) 675-2858

1-800-432-7670

USE OF THIS SURVEY FOR ANY OTHER PURPOSE OR BY OTHER PARTIES SHALL BE AT THEIR OWN RISK AND THE UNDERSIGNED SURVEYOR IS NOT RESPONSIBLE FOR ANY LOSS RESULTING THEREFROM.