


FRANCISCO PROCELLO SUR. A-636

0.10 AC OUTSIDE FENCE

REF. 11.9
 1/2" SIR'

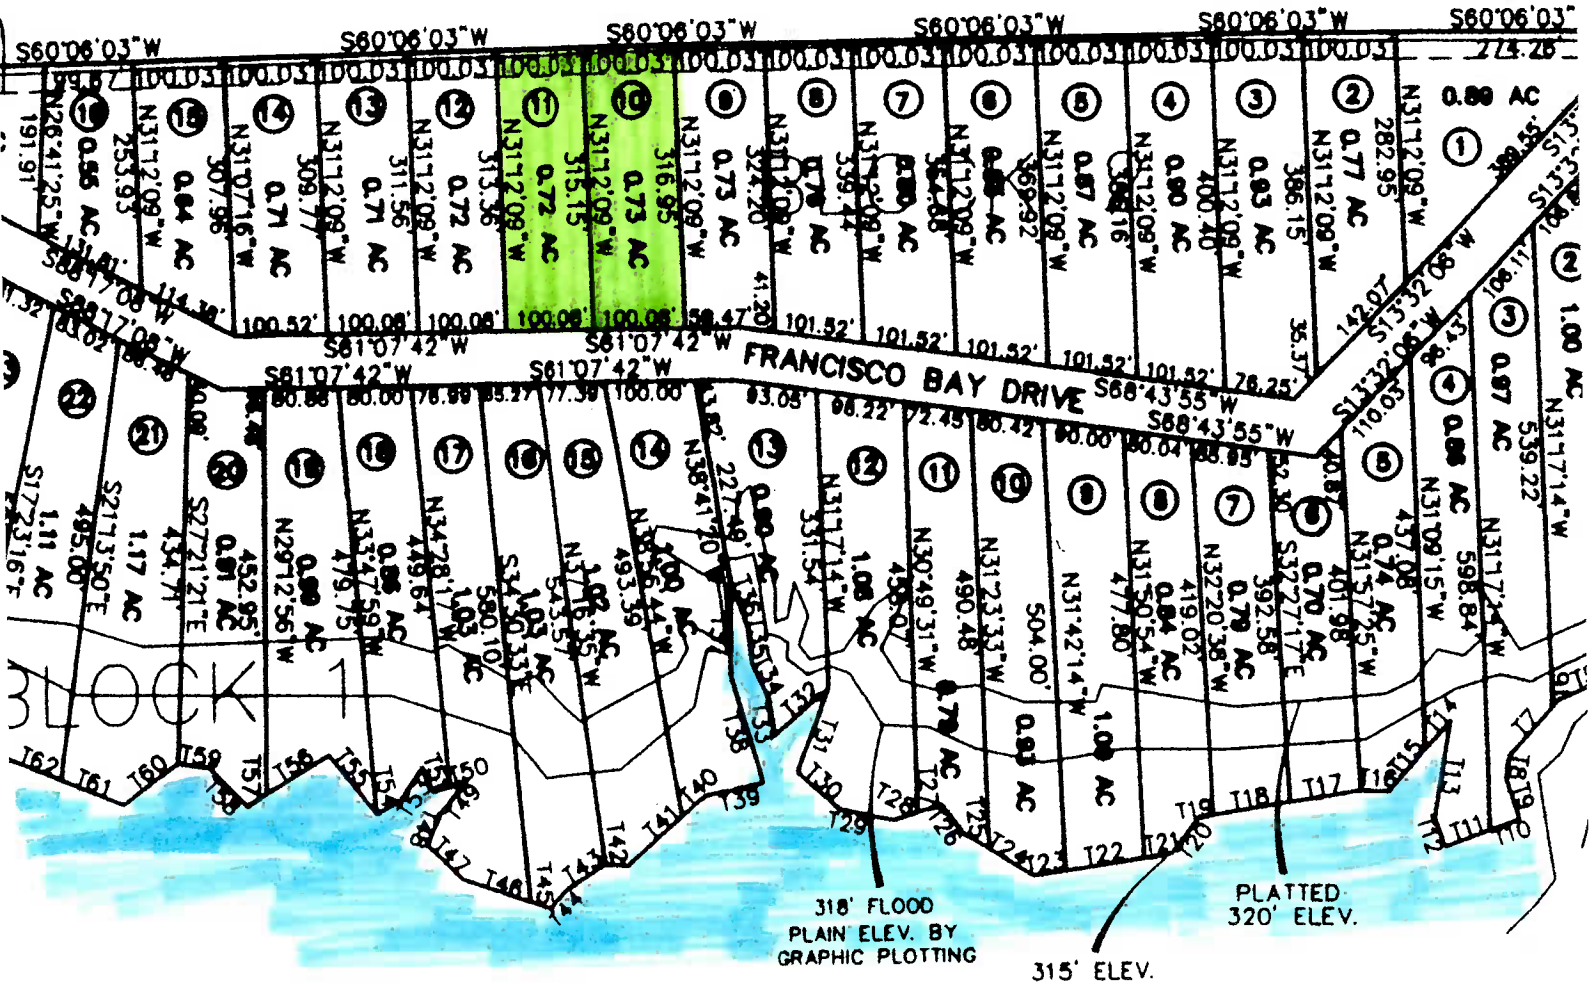

RICHLAND-CHAMBERS RESERVOIR

TANGENT	BEARING	LENGTH	TANGE
T1	S03°00'00"W	25.00'	T65
T2	S26°00'00"W	20.00'	T66
T3	S52°00'00"W	43.02'	T67
T4	S52°00'00"W	11.98'	T68
T5	S37°00'00"W	65.00'	T69
T6	S13°00'00"W	12.85'	T70
T7	S13°00'00"W	72.15'	T71
T8	S20°00'00"E	25.00'	T72
T9	S48°00'00"E	50.00'	T73
T10	S41°00'00"W	35.59'	T74
T11	S41°00'00"W	54.41'	T75
T12	N48°00'00"W	35.00'	T76
T13	N20°00'00"W	110.00'	T77
T14	S11°00'00"W	42.54'	T78
T15	S11°00'00"W	62.46'	T79

DOES NOT
 FLOOD PLAIN
 IAP EXCEPT

I MEN BY THESE PRESENTS:
 HE PLANNING AND ZONING COMMISSION