


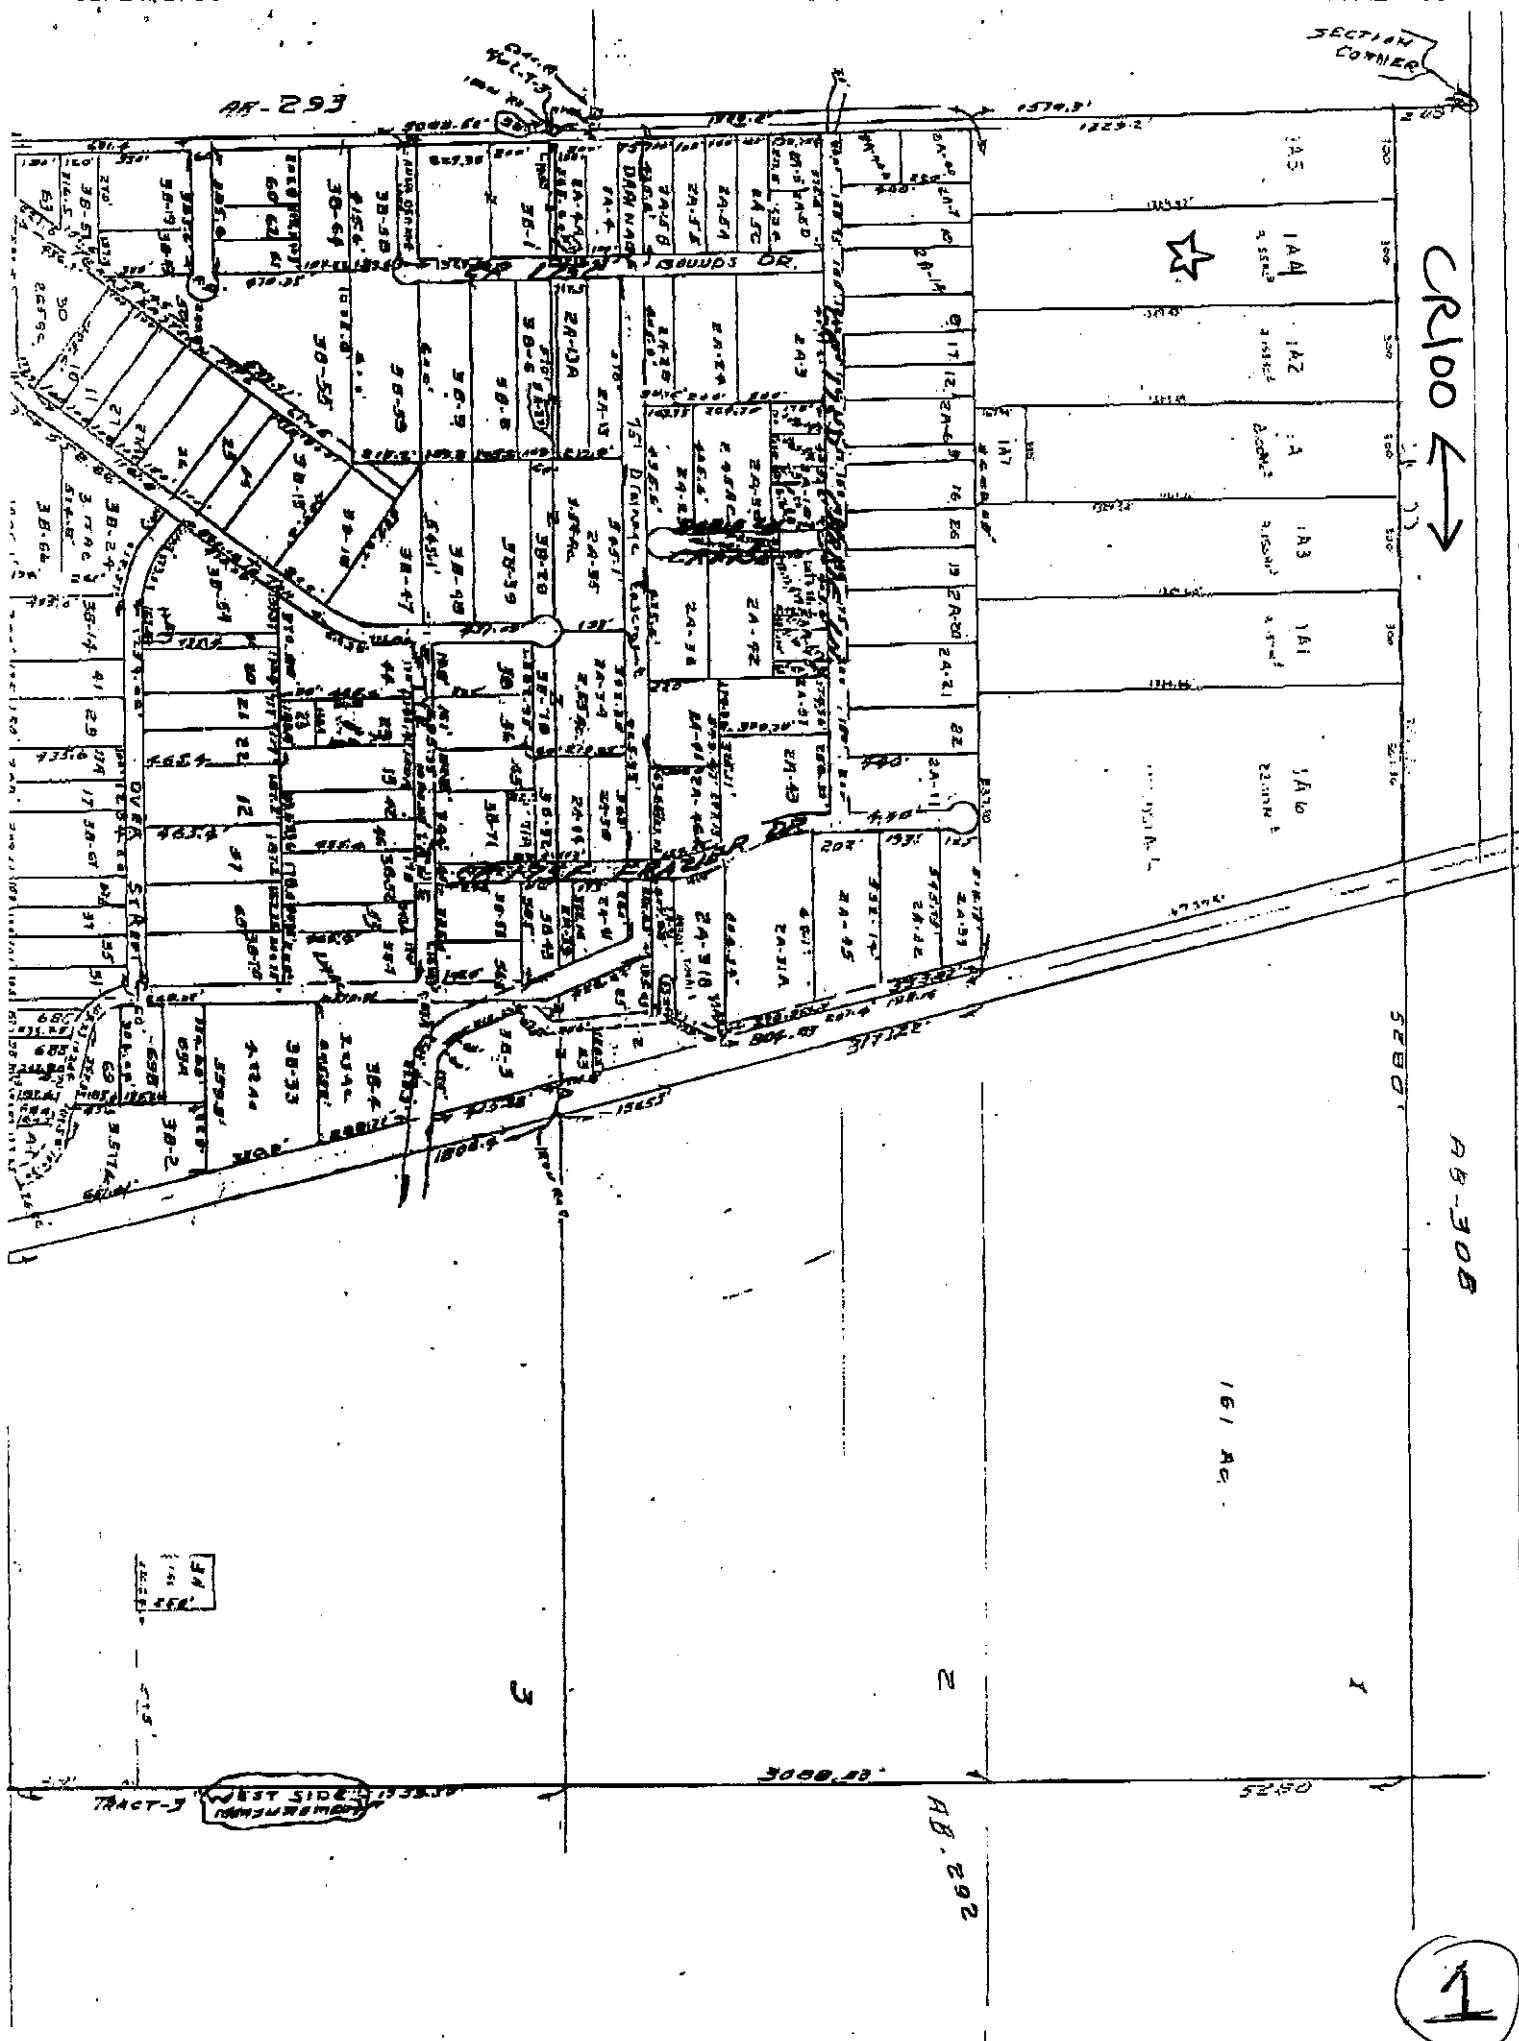

H.I. & B. R.R. CO. A-300

CR100 ←→

COUNTY ROAD 100

N 89°56'38" E - 2361.36

ROAD STOPS

561.36

SET 1/2 LR

DOY PETROCHEMICALS PIPELINE
R.D.W. 1411/652 & 1496/845

N 00°36'17" E - 1329.31

S 00°36'17" W - 1329.37

1329.43

1329.49

1329.54

1329.60

S 00°36'17" W - 1329.66

22.117 AC.

9.155 AC.

9.155 AC.

9.155 AC.

9.156 AC.

9.156 AC.

9.157 AC.

'F'

'E'

'D'

'C'

'B'

'A'



H.T. & B. R.R. CO.
A - 552
SECT. 30

S 89°57'18" W - 2687.90

200 ACRES
1550/97

C. R. 175-F

887.90

513.93

1.52 ACRES
1570/816

G.C. & S.F. R.R. 1365.64
S 13°13'45" E

(2)