


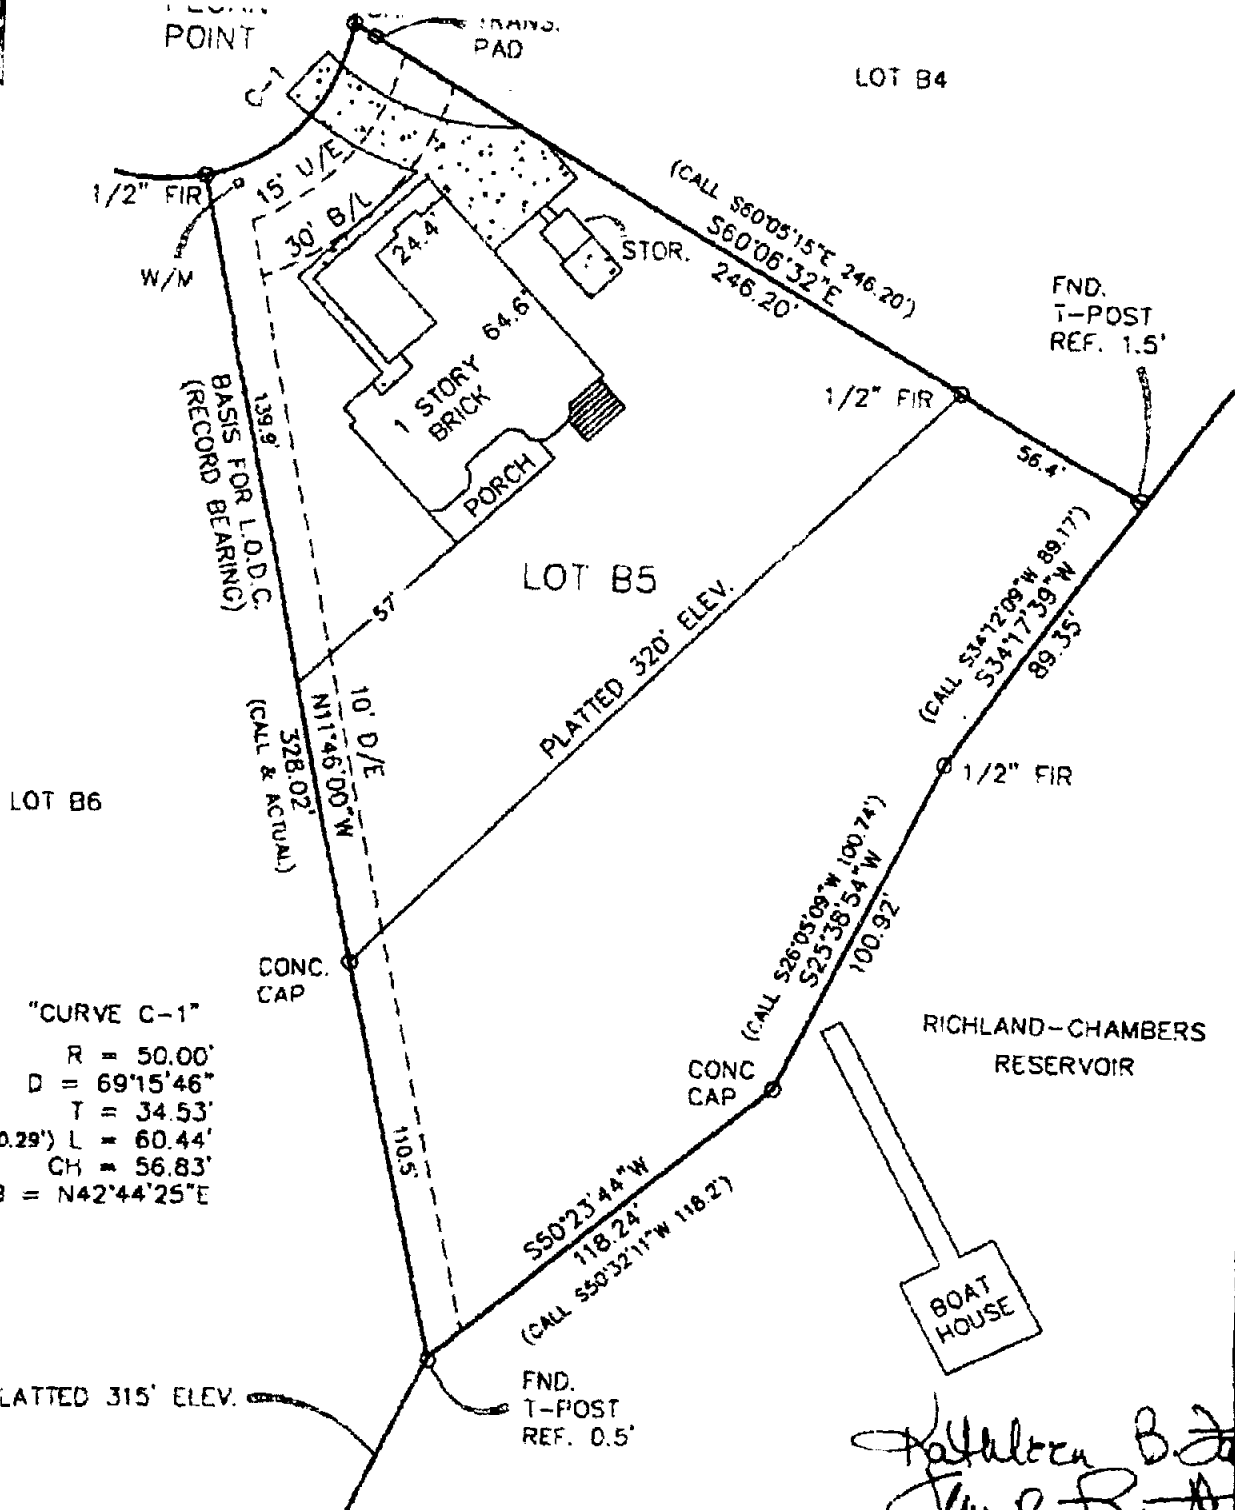

"CURVE C-1"

R = 50.00'

D = 69°15'46"

T = 34.53'

(CALL 60.29') L = 60.44'

CH = 56.83'

CB = N42°44'25"E

SCALE: 1" = 50'
COUNTY: NAVARRO
ACREAGE: 1.09 AC.

SURVEY: ELIJAH POWERS A-633
DESCRIPTION: VOL. 6, PG. 271 PLAT
SURVEYED FOR: STAN JANIS

I, Mark Ferrell, Registered Professional Land Surveyor 4373, do hereby certify to Raymond James Bank, FSB that the above survey plat and notes of even date represent the results of an on the ground survey made under my direction and supervision. To the best of my knowledge and belief, there are no apparent intrusions or protrusions other than those shown on this survey substantially complies with the current Texas Surveying Standards and Specifications for a Category 1 Survey. This the 3 Day of APRIL, 2002.

HEARN SURVEYING ASSOCIATES

FLAME OFFICE CENTER
ATHENS, TX 75751
(903) 675-2856

1-800-432-7670

USE OF THIS SURVEY FOR ANY OTHER PURPOSE OR BY OTHER PARTIES SHALL BE AT THEIR OWN RISK AND THE UNDERSIGNED SURVEYOR IS NOT RESPONSIBLE FOR ANY LOSS RESULTING THEREFROM.

