


980035 AUG 19 1998

WYTHE COUNTY, VA
LEAD MINES MAGISTERIAL DISTRICT
PROPERTY OF
WADE ALLISON
SURVEYED BY
DOUGLAS T. CASEY CLS #001862
390 W. SPRING ST. WYTHEVILLE, VA
PHONE: 540-228-8581 24382
DATE: JUNE 17, 1998

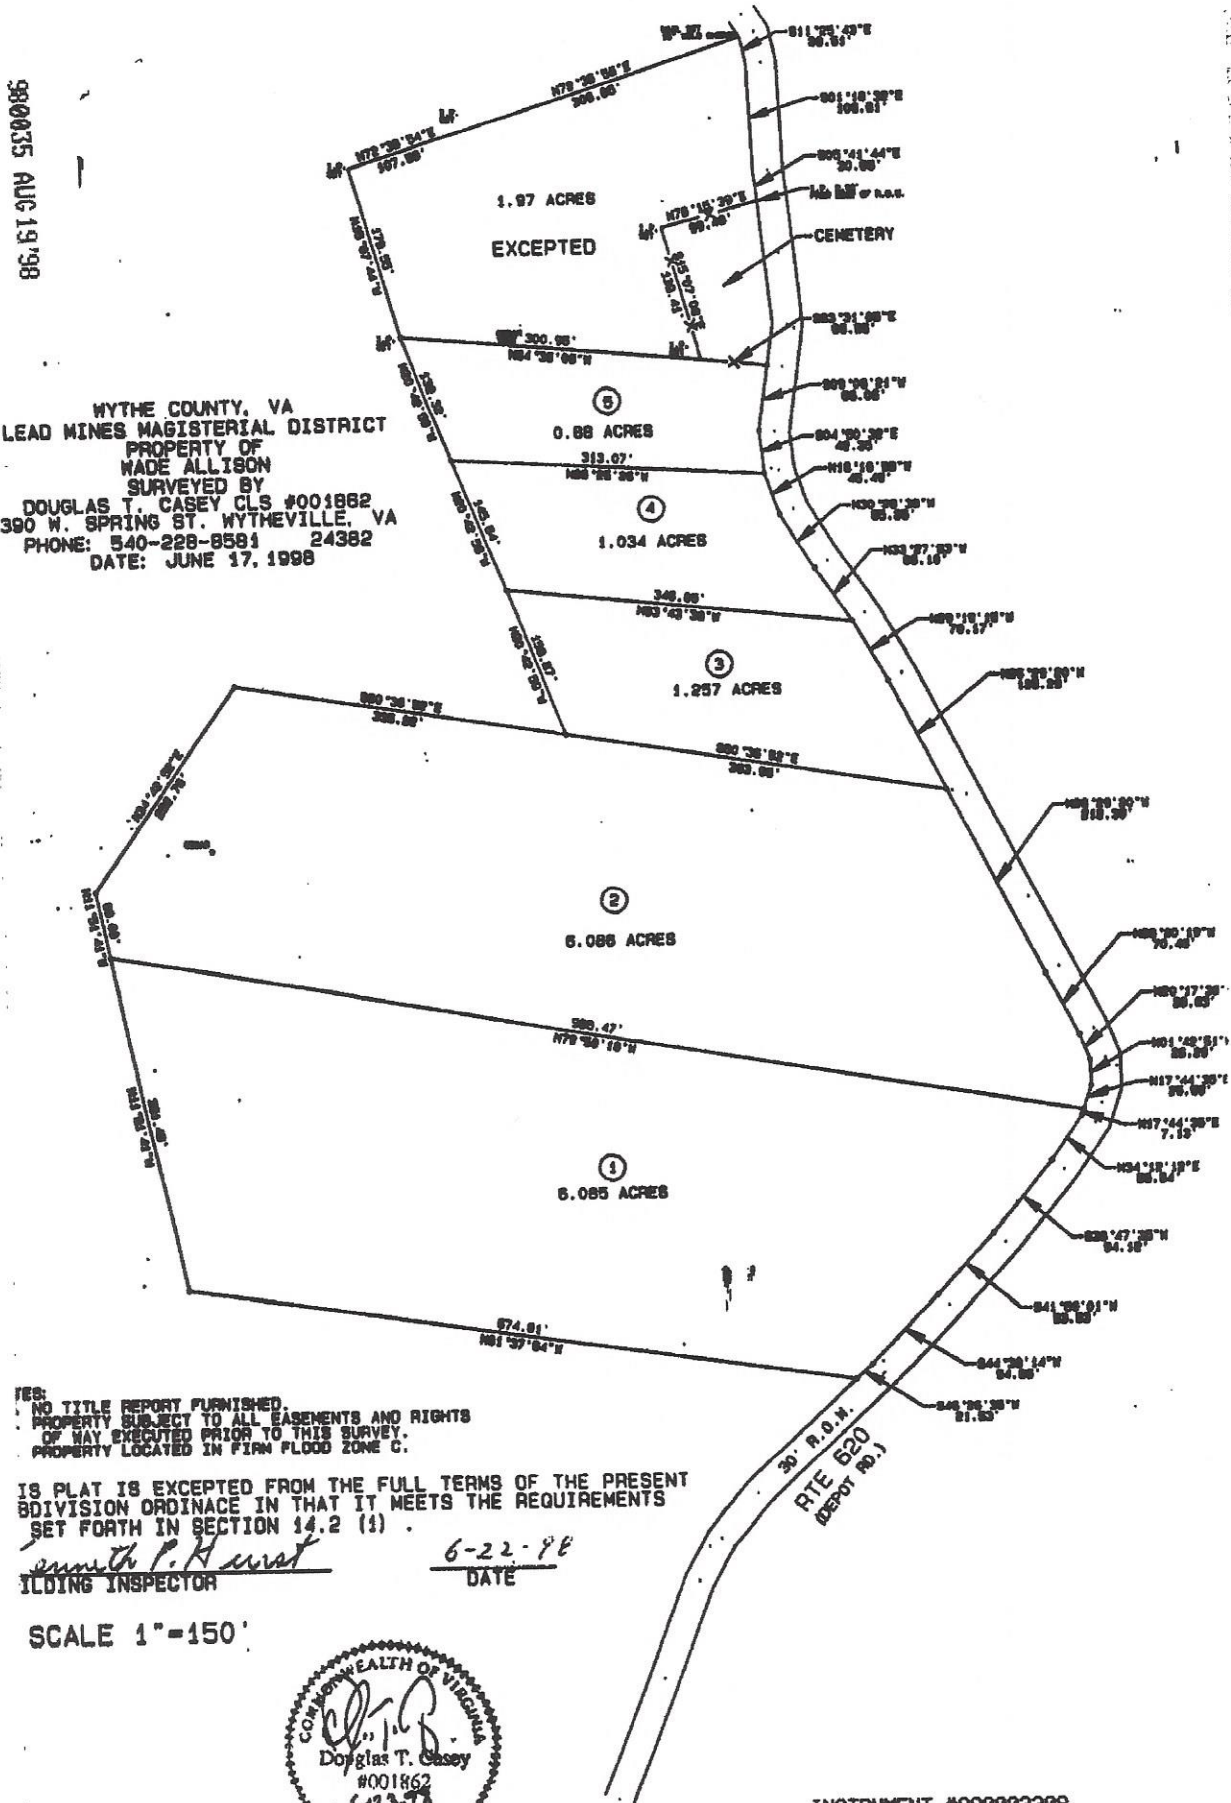

NO TITLE REPORT FURNISHED.
PROPERTY SUBJECT TO ALL EASEMENTS AND RIGHTS
OF WAY EXECUTED PRIOR TO THIS SURVEY.
PROPERTY LOCATED IN FIRM FLOOD ZONE C.

THIS PLAT IS EXCEPTED FROM THE FULL TERMS OF THE PRESENT
ORDINANCE IN THAT IT MEETS THE REQUIREMENTS
SET FORTH IN SECTION 14.2 (1).

Smith P. Harst
LAND SURVEYOR

6-22-98
DATE



INSTRUMENT #980003308
RECORDED IN THE CLERK'S OFFICE OF
WYTHE ON
AUGUST 7, 1998 AT 11:43AM
\$7.58 GRANTOR TAX WAS PAID AS
REQUIRED BY SEC 58.1-802 OF THE VA. CODE
STATE: \$3.75 LOCAL: \$3.75
HAYDEN H. HORNEY, CLERK
Hayden H. Horney