



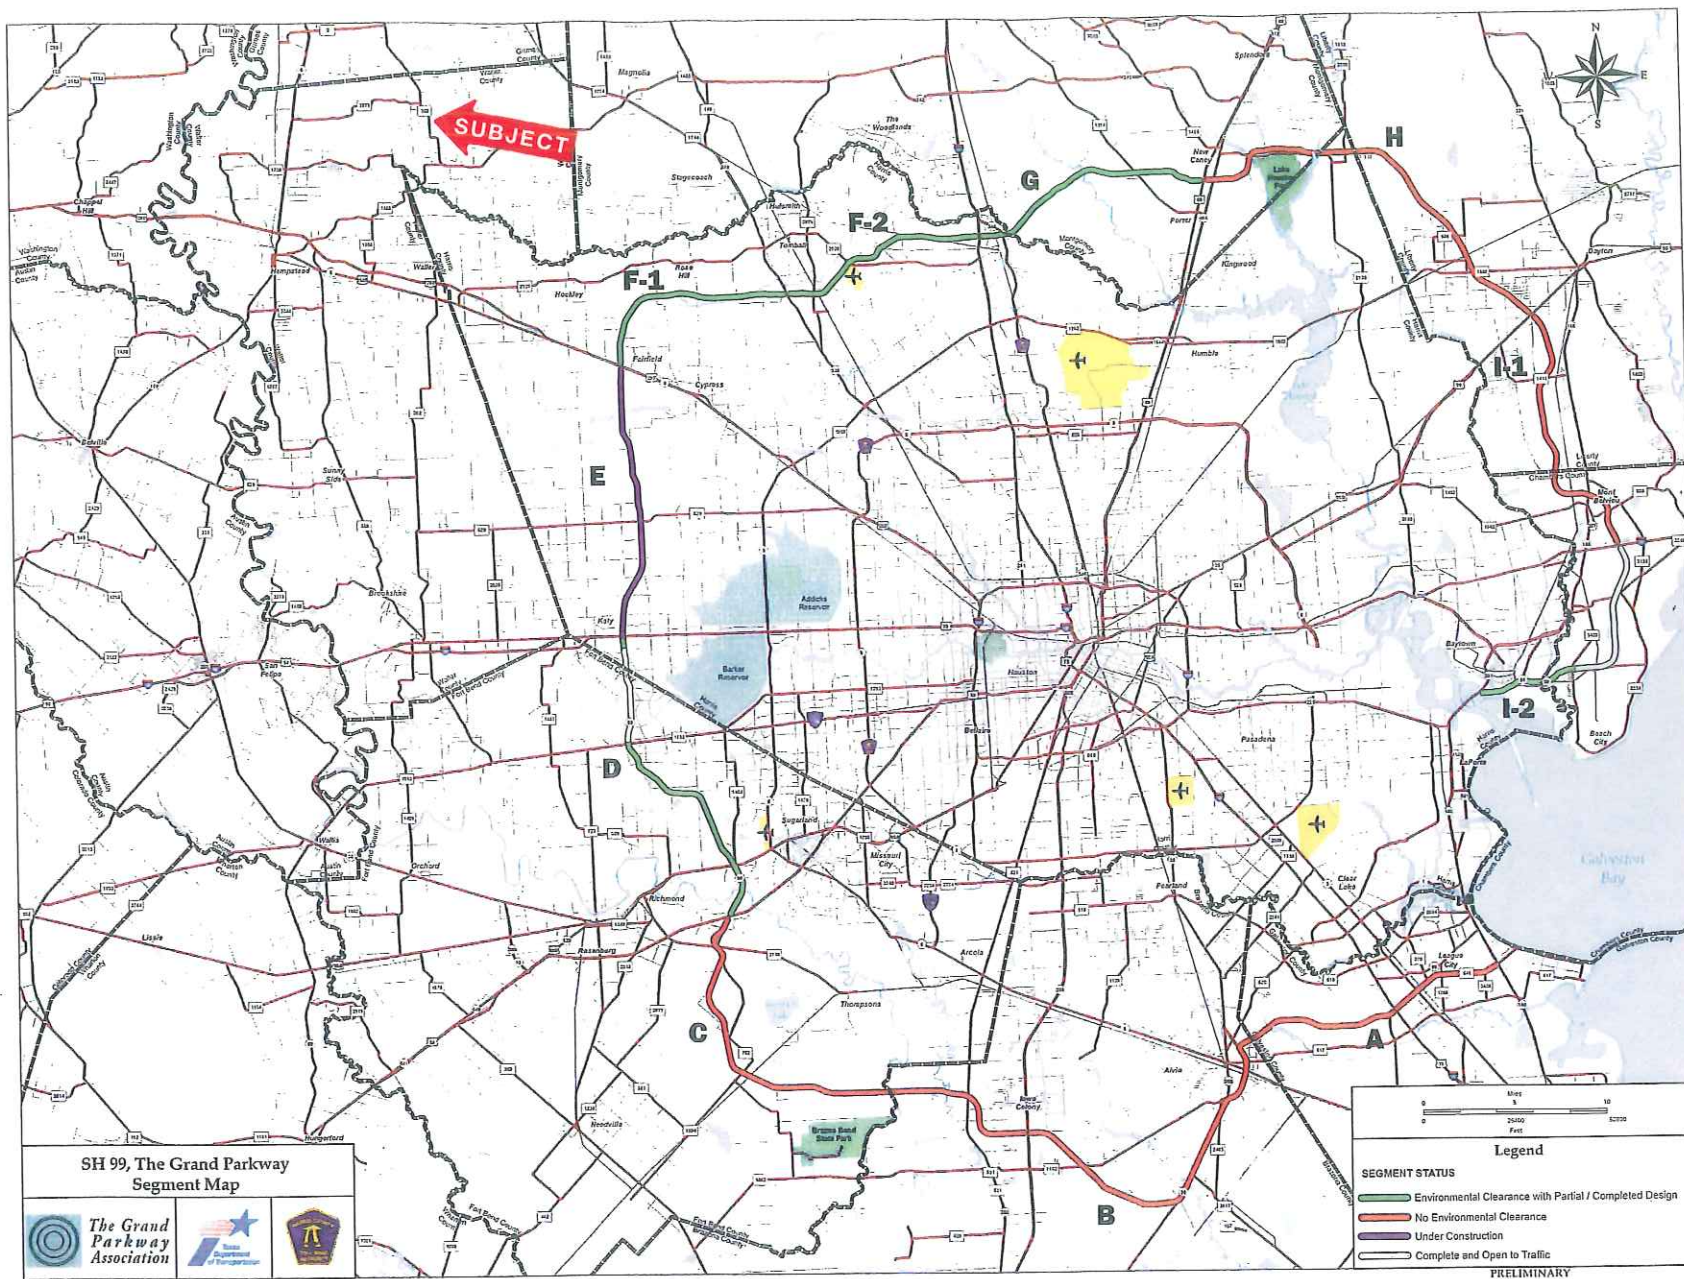

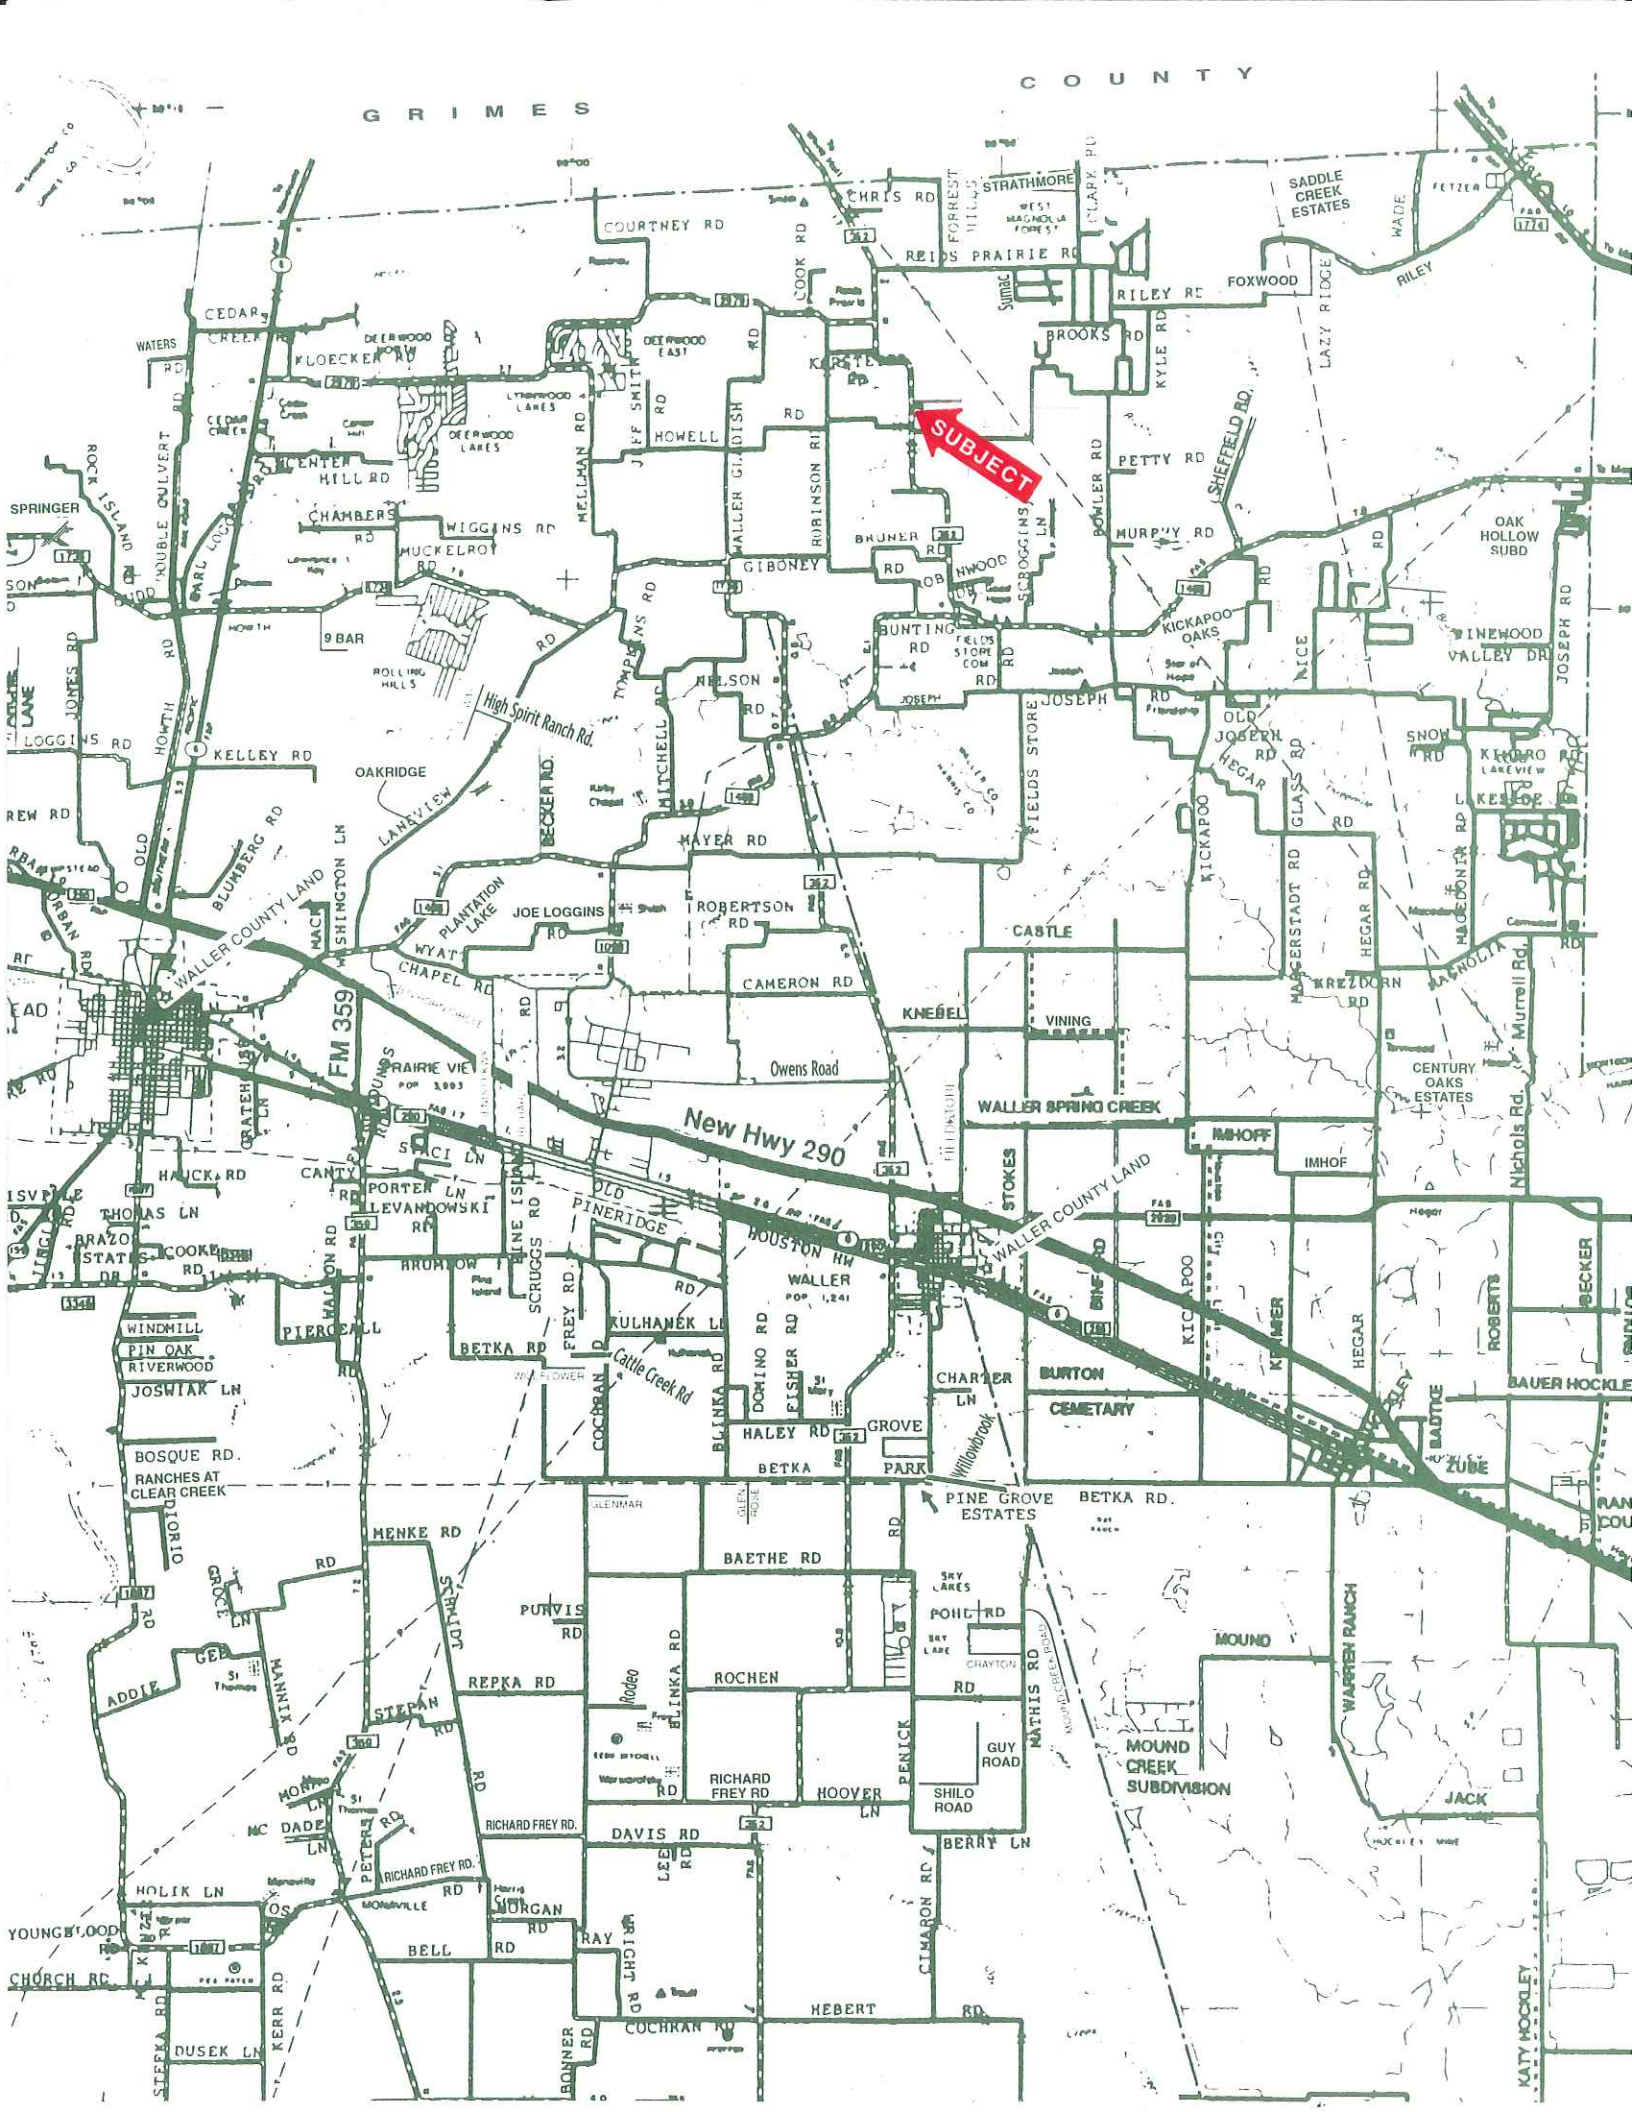



## Waller CAD - Map of Property ID 12512 for Year 2014



### Property Details

#### Account

Property ID: 12512  
Geo ID: 324700-013-003-100  
Type: Real

Legal Description: ABS A324700 A-247 DAVID SCOTT TRACT 13-3 ACRES 40.0

#### Location

Situs Address: 28858 FM 362 TX  
Neighborhood: SWR S-10  
Mapscot:  
Jurisdictions: ESD, GWA, RFM, SWR, CAD

#### Owner

Owner Name:  
Mailing Address:


#### Property

<https://propaccess.trueautomation.com/Map/View/Map/92/12512/2014>

powered by:  
**PropertyACCESS**  
[www.trueautomation.com](http://www.trueautomation.com)

Map Disclaimer: This product is for informational purposes only and may not have been prepared for or be suitable for legal, engineering, or surveying purposes. It does not represent an on-the-ground survey and represents only the approximate relative location of property boundaries. The Waller County Appraisal District expressly disclaims any and all liability in connection herewith.

## Waller CAD - Map of Property ID 12512 for Year 2013

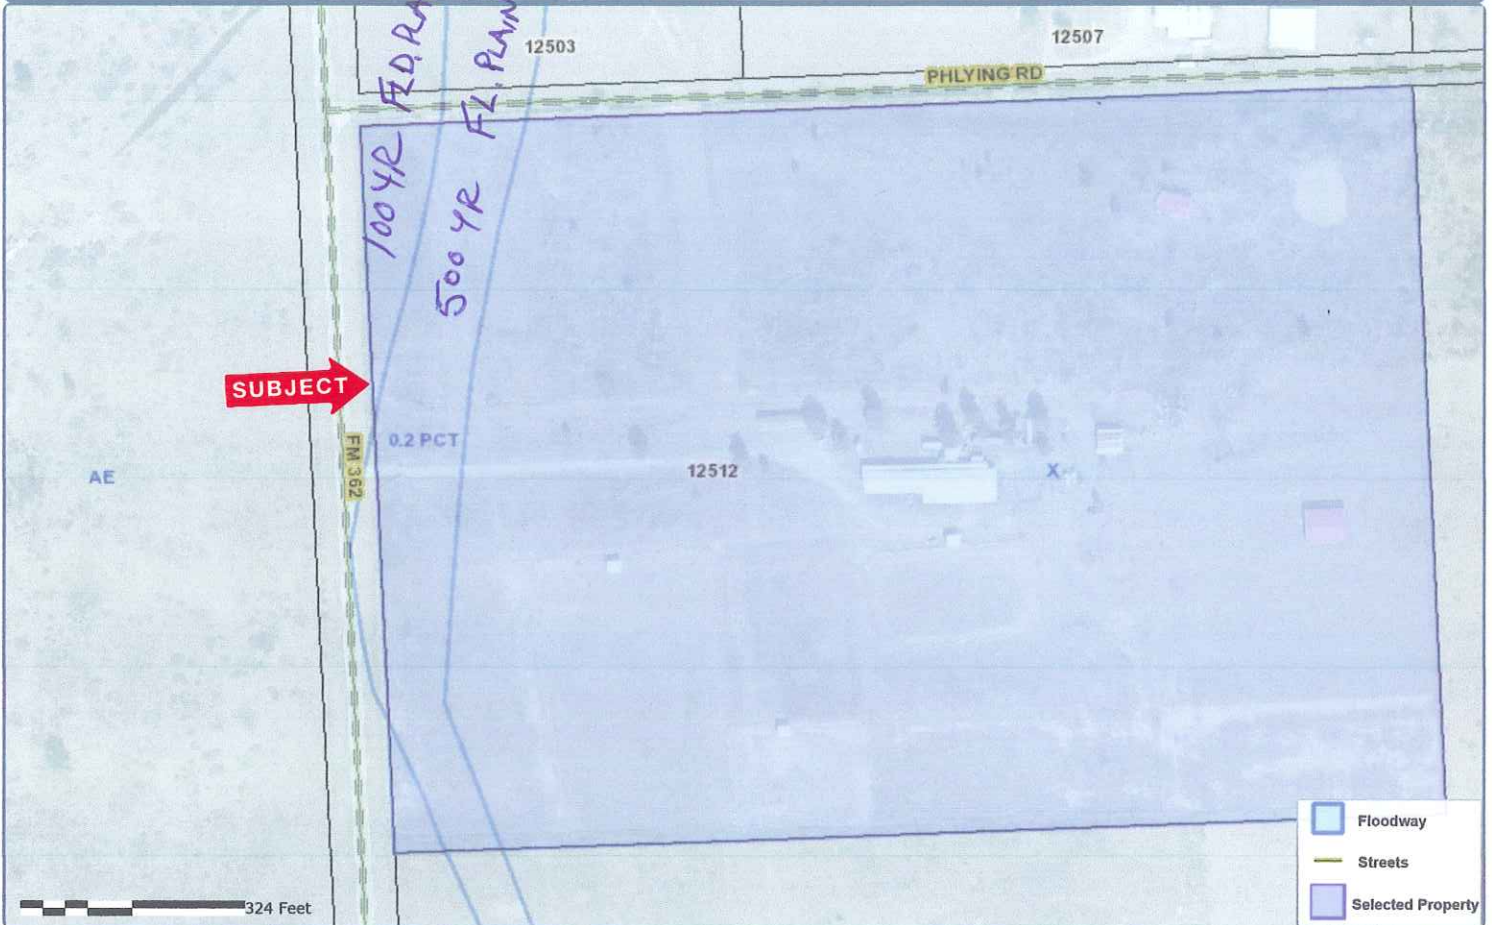

### Property Details

#### Account

Property ID: 12512

Geo ID: 324700-013-003-100

Type: Real

Legal Description: ABS A324700 A-247 DAVID SCOTT TRACT 13-3 ACRES 40.0

#### Location

Situs Address: 28858 FM 362 TX

Neighborhood: SWR S-10


Mapsco:

Jurisdictions: ESD, GWA, RFM, SWR, CAD

<https://propaccess.trueautomation.com/Map/View/Map/92/12512/2013>


powered by:  
**PropertyACCESS**  
[www.trueautomation.com](http://www.trueautomation.com)

Map Disclaimer: This product is for informational purposes only and may not have been prepared for or be suitable for legal, engineering, or surveying purposes. It does not represent an on-the-ground survey and represents only the approximate relative location of property boundaries. The Waller County Appraisal District expressly disclaims any and all liability in connection herewith.

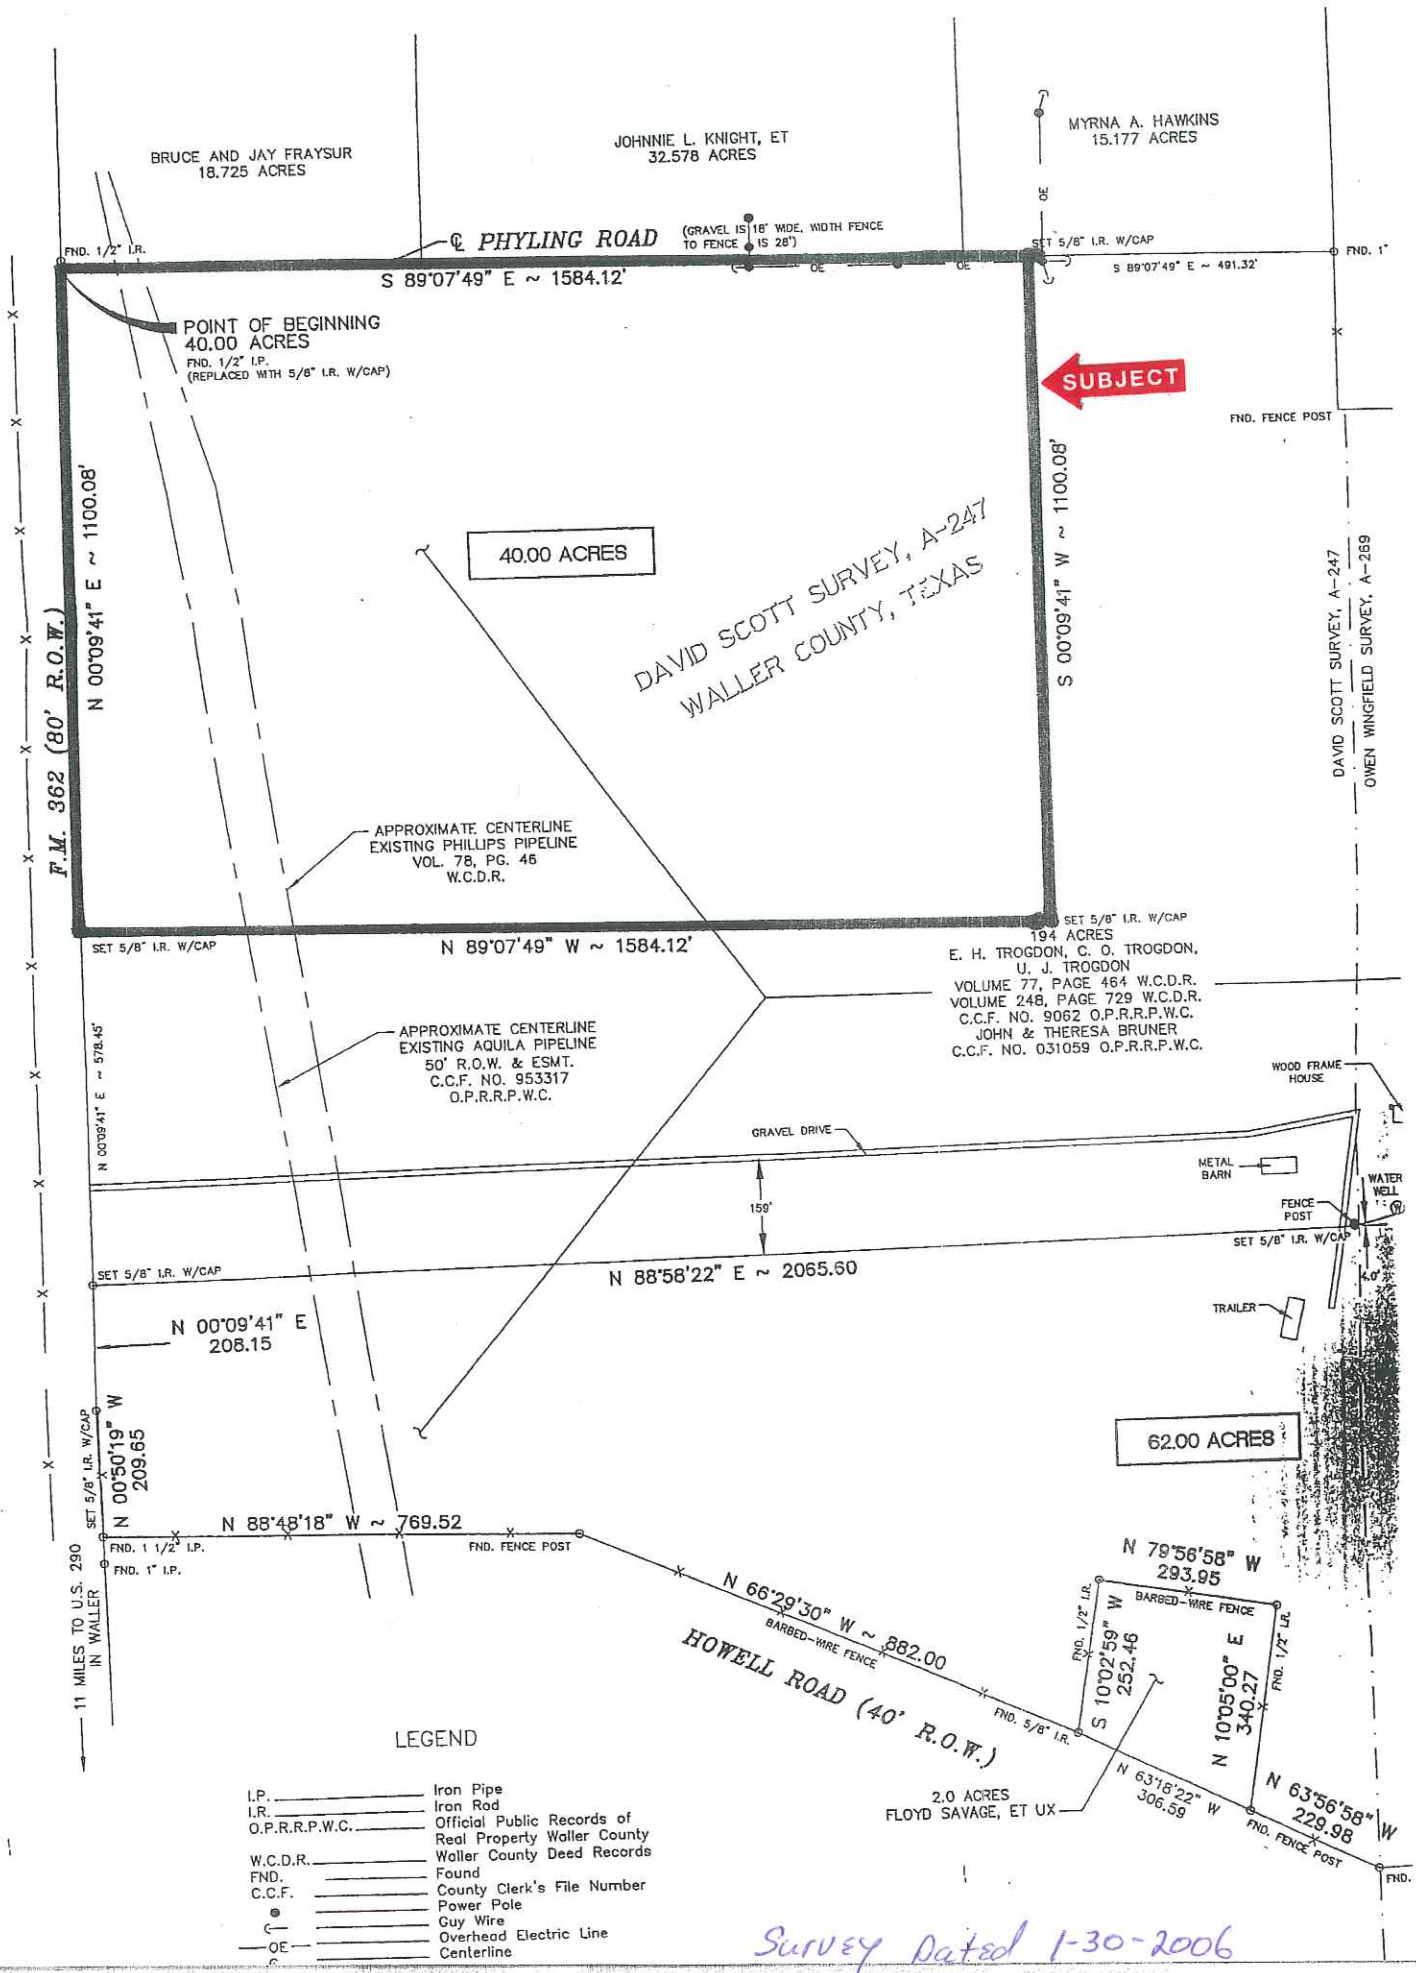

# WALLER COUNTY, TEXAS

## DAVID D. SCOTT SURVEY, A-247

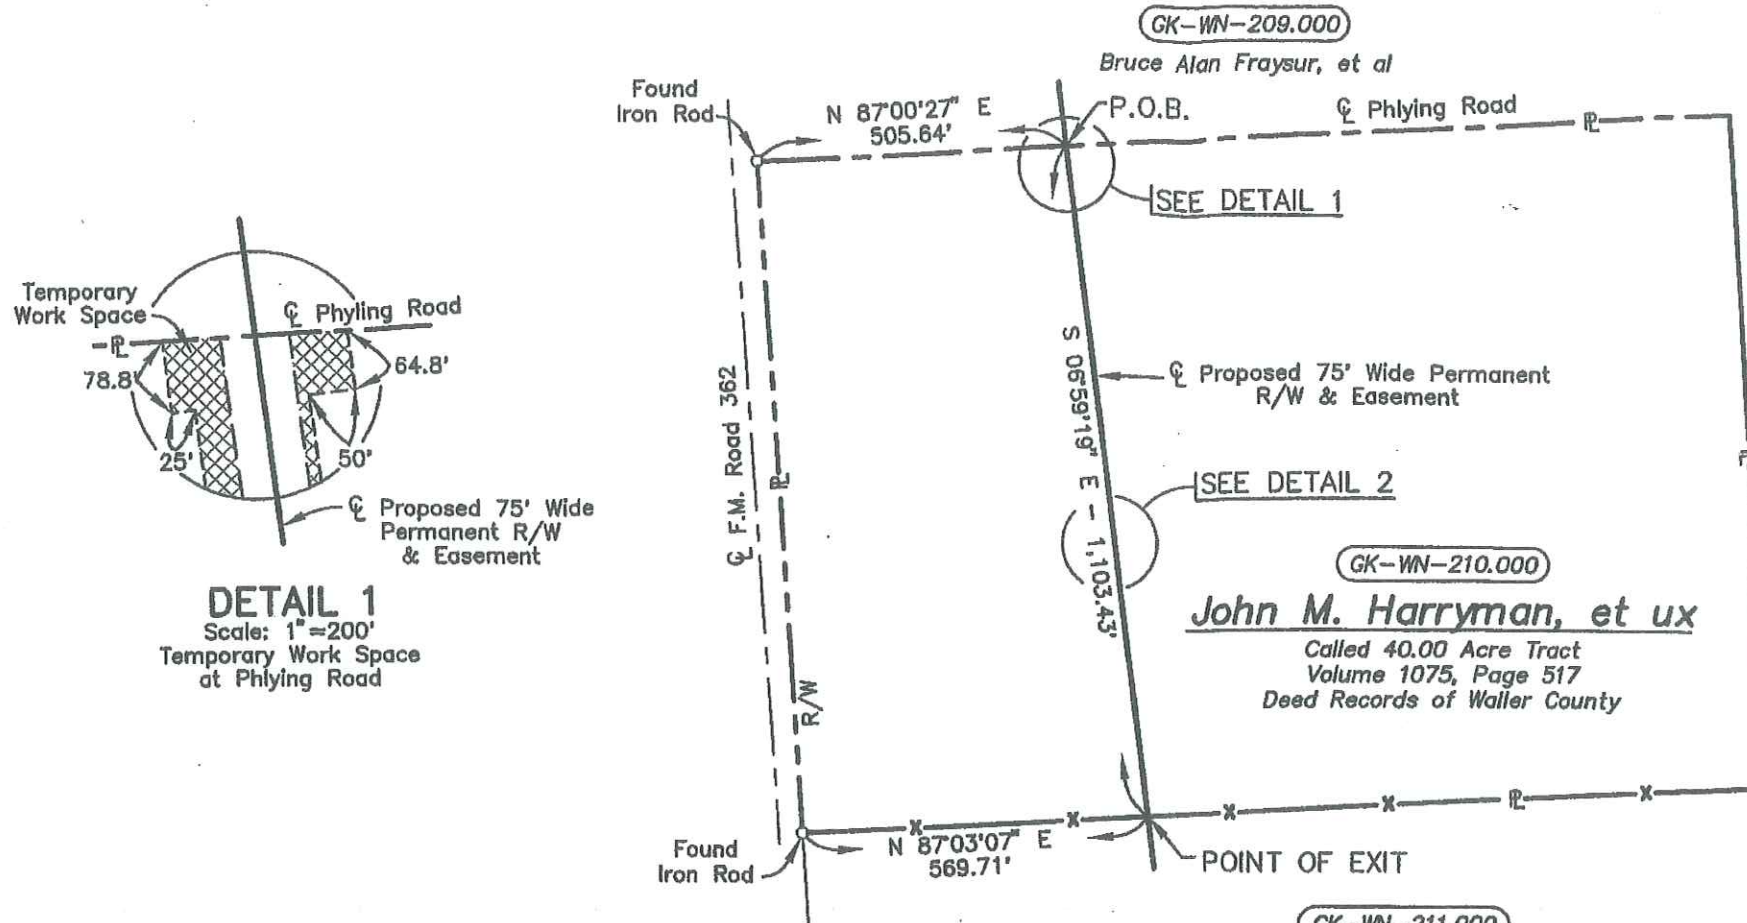

**NOTE:**  
Bearings are based on the "Texas Coordinate System", Central Zone, NAD 83.

Total Length: 1,103.43'  
Permanent Easement: 82,757.44 sq.ft. = 1.8998 Acres  
Temporary Work Space: 60,445.83 sq.ft. = 1.3876 Acres

**Exhibit 'A'**

| REV. | DESCRIPTION | BY | DATE | APPR. | P.L./STA.<br>ACCT. NO. | CONSTRUCTION YR | WORK NO. | PREV. DWG. NO. | DESIGN<br>DRAWN | BY | DATE | ASBUILT |
|------|-------------|----|------|-------|------------------------|-----------------|----------|----------------|-----------------|----|------|---------|
|      |             |    |      |       |                        |                 |          |                |                 |    |      |         |
**GULLETT & ASSOCIATES, INC.**  
7706 SOUTH LOOP EAST  
HOUSTON, TEXAS 77012  
(713) 644-3219

**PROPOSED 75' WIDE  
PERMANENT R/W & EASEMENT  
ACROSS  
JOHN M. HARRYMAN, et ux  
WALLER COUNTY, TEXAS**

**ENERGY TRANSFER  
ETC KATY  
PIPELINE, LTD.**

DRAWING NO. **A-3055-015** REV.