


From CHRIS.
HUCZKO
TO: TAMRA
COPY OF SURVEY
PLOT A is my

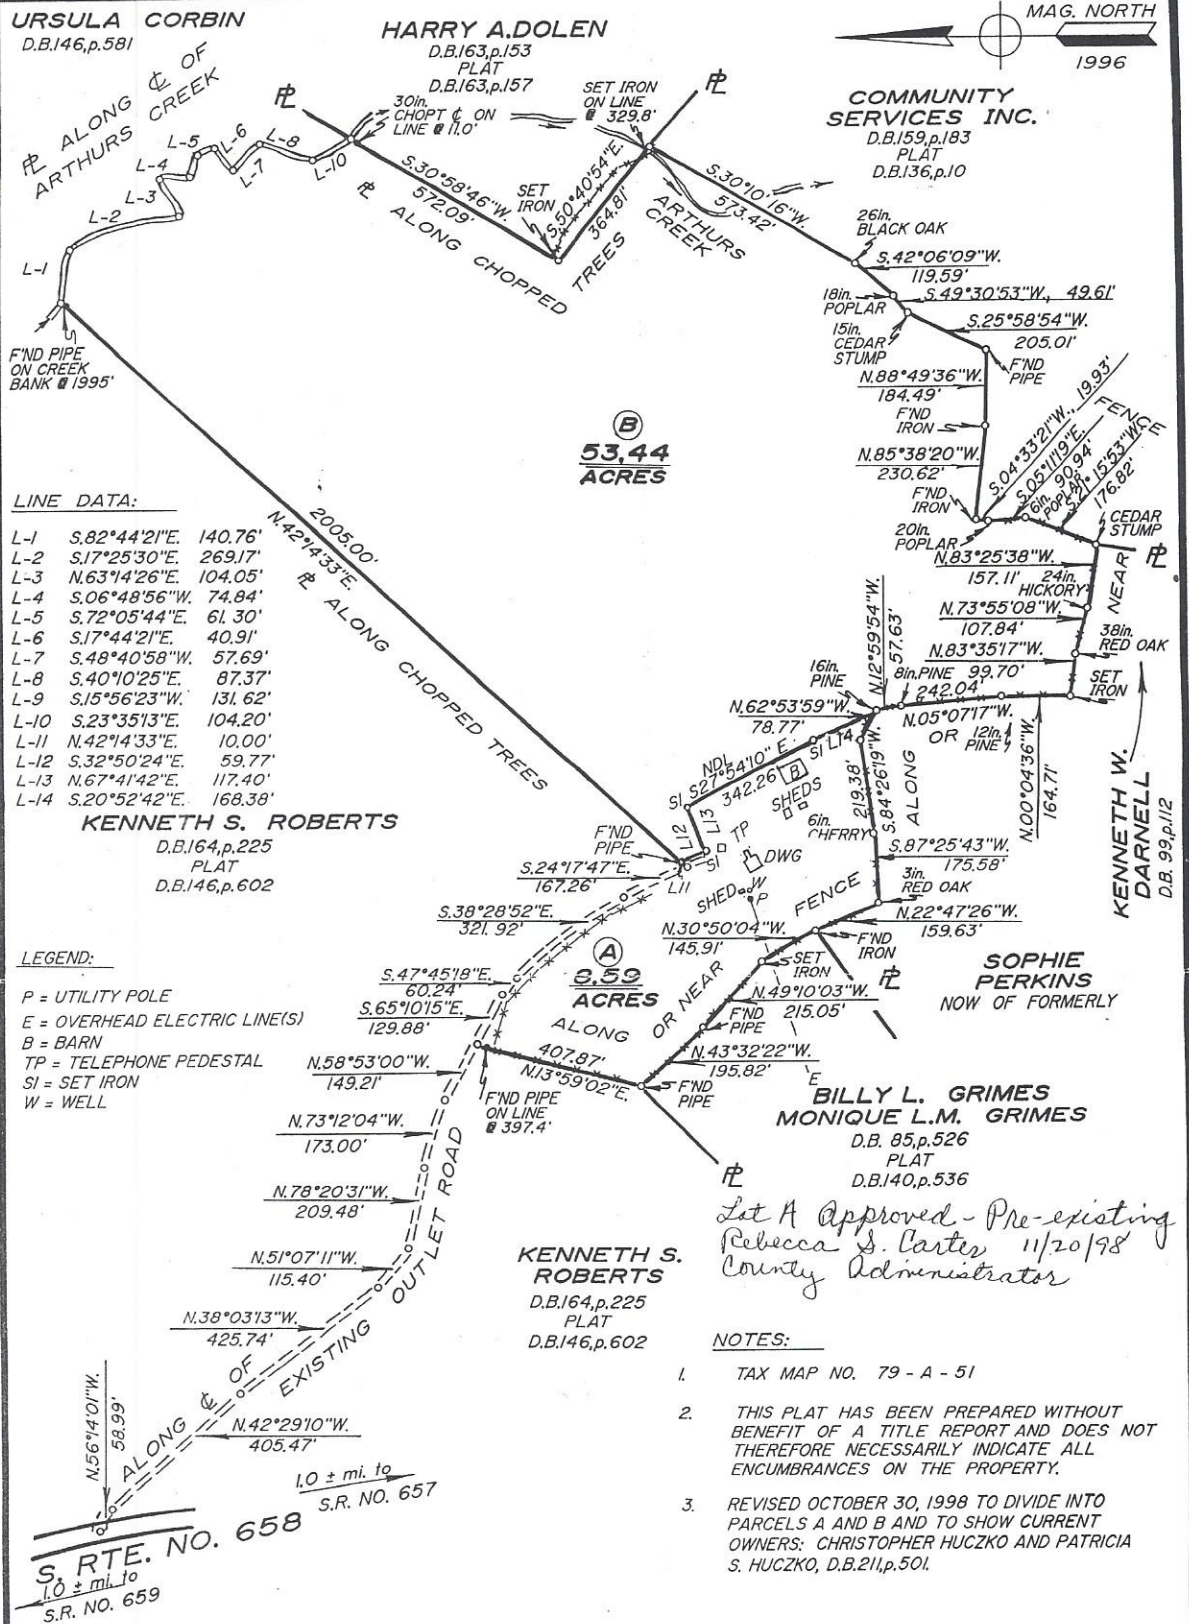

SCALE: 1 in. = 300 ft. DATE: JUNE 28, 1996 TOTAL ACREAGE: 62.03 ACRES

REQUESTED BY: CHRISTOPHER HUCZKO and PATRICIA S. HUCZKO

OWNER(S): THOMAS LAFAYE CONNELLY and BARBARA A. CONNELLY

LOCATED IN: SLATE RIVER DISTRICT, BUCKINGHAM COUNTY, VA.

PURPOSE: To delineate boundaries of 62.03 acres.

REVISED: October 30, 1998, See Note 3.

F.B: 759 - 20 P.C.

DRAWN BY: H.H.T.

COMM. NO. 9650149

0' 300' 600'

MAXEY-HINES & ASSOCIATES, P.C.

LAND SURVEYORS • ENGINEERS • PLANNERS • CONSULTANTS
P.O. BOX 90 • FARMVILLE VA. • 23901 • TEL: 804-392-8827

