


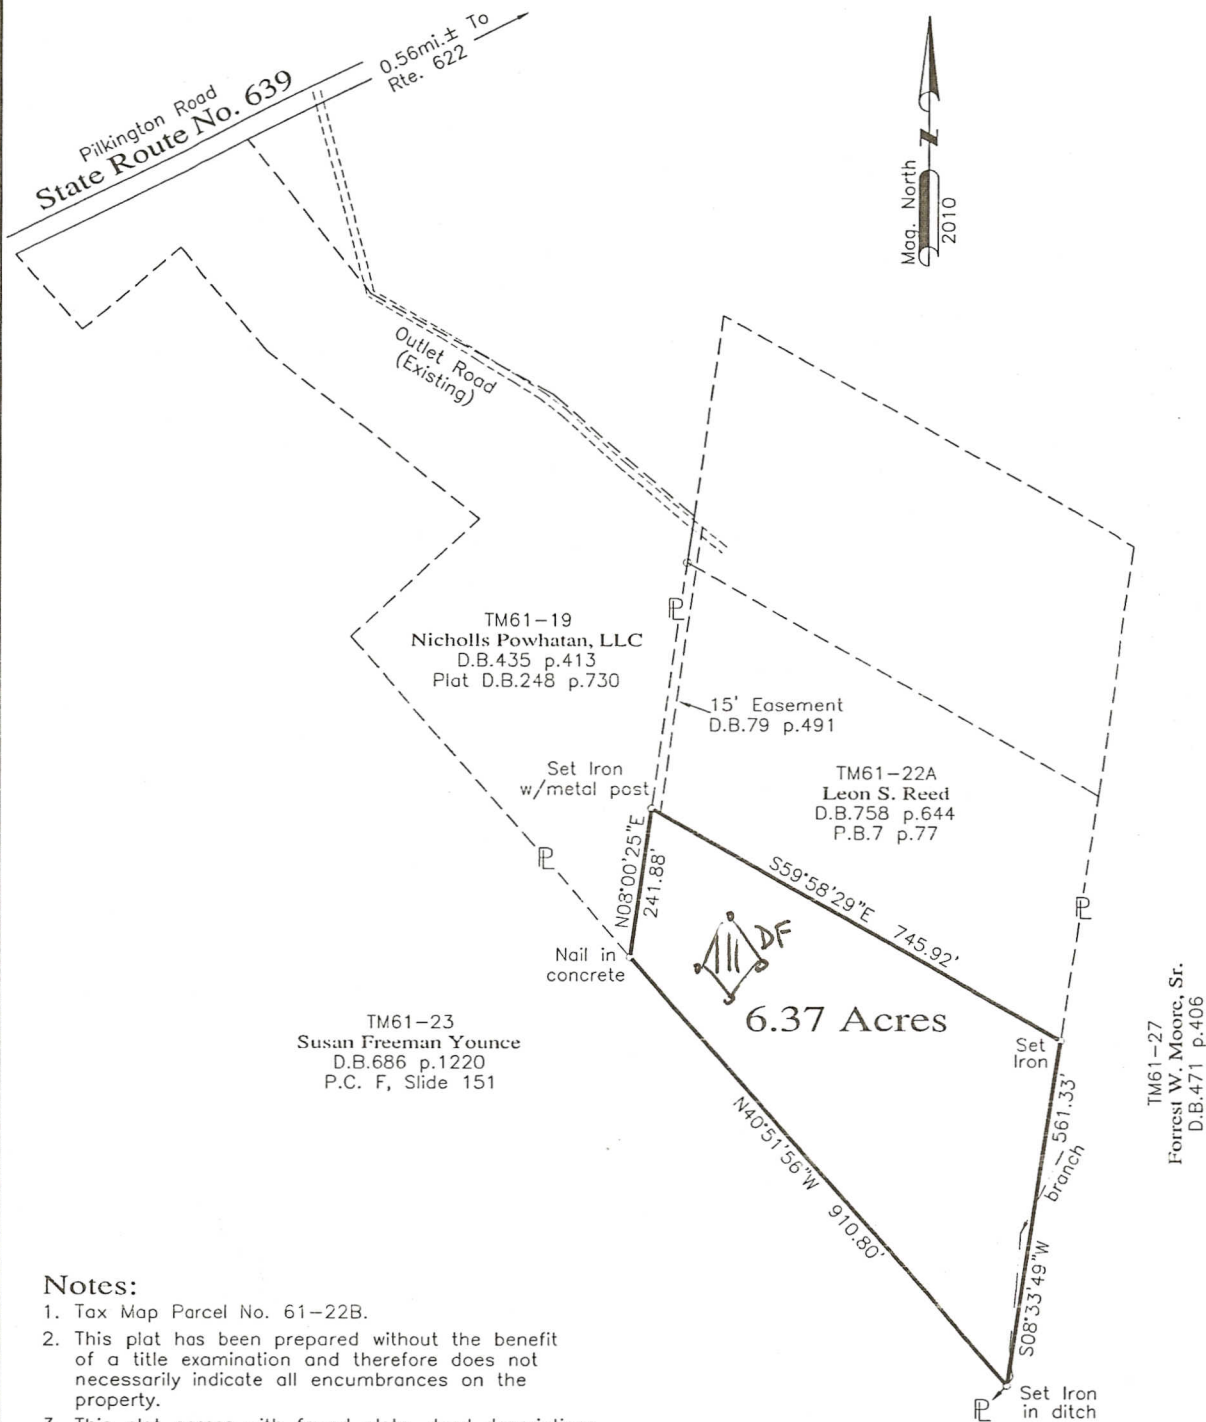

Boundary Survey of Existing Tax Parcel 61-22B for

Cabell Metts

Current Owner: Genevieve C. Thompson D.B.79 p.491
P.B.7 p.77

Huguenot District, Powhatan County, Virginia

March 24, 2010

Scale: 1in.=200ft.




Maxey-Hines & Associates, P.C.

Land Surveyors • Engineers • Planners • Consultants

P.O. Box 90 • Farmville Virginia 23901 • Tel:434-392-8827

10S0019
FB1155-23

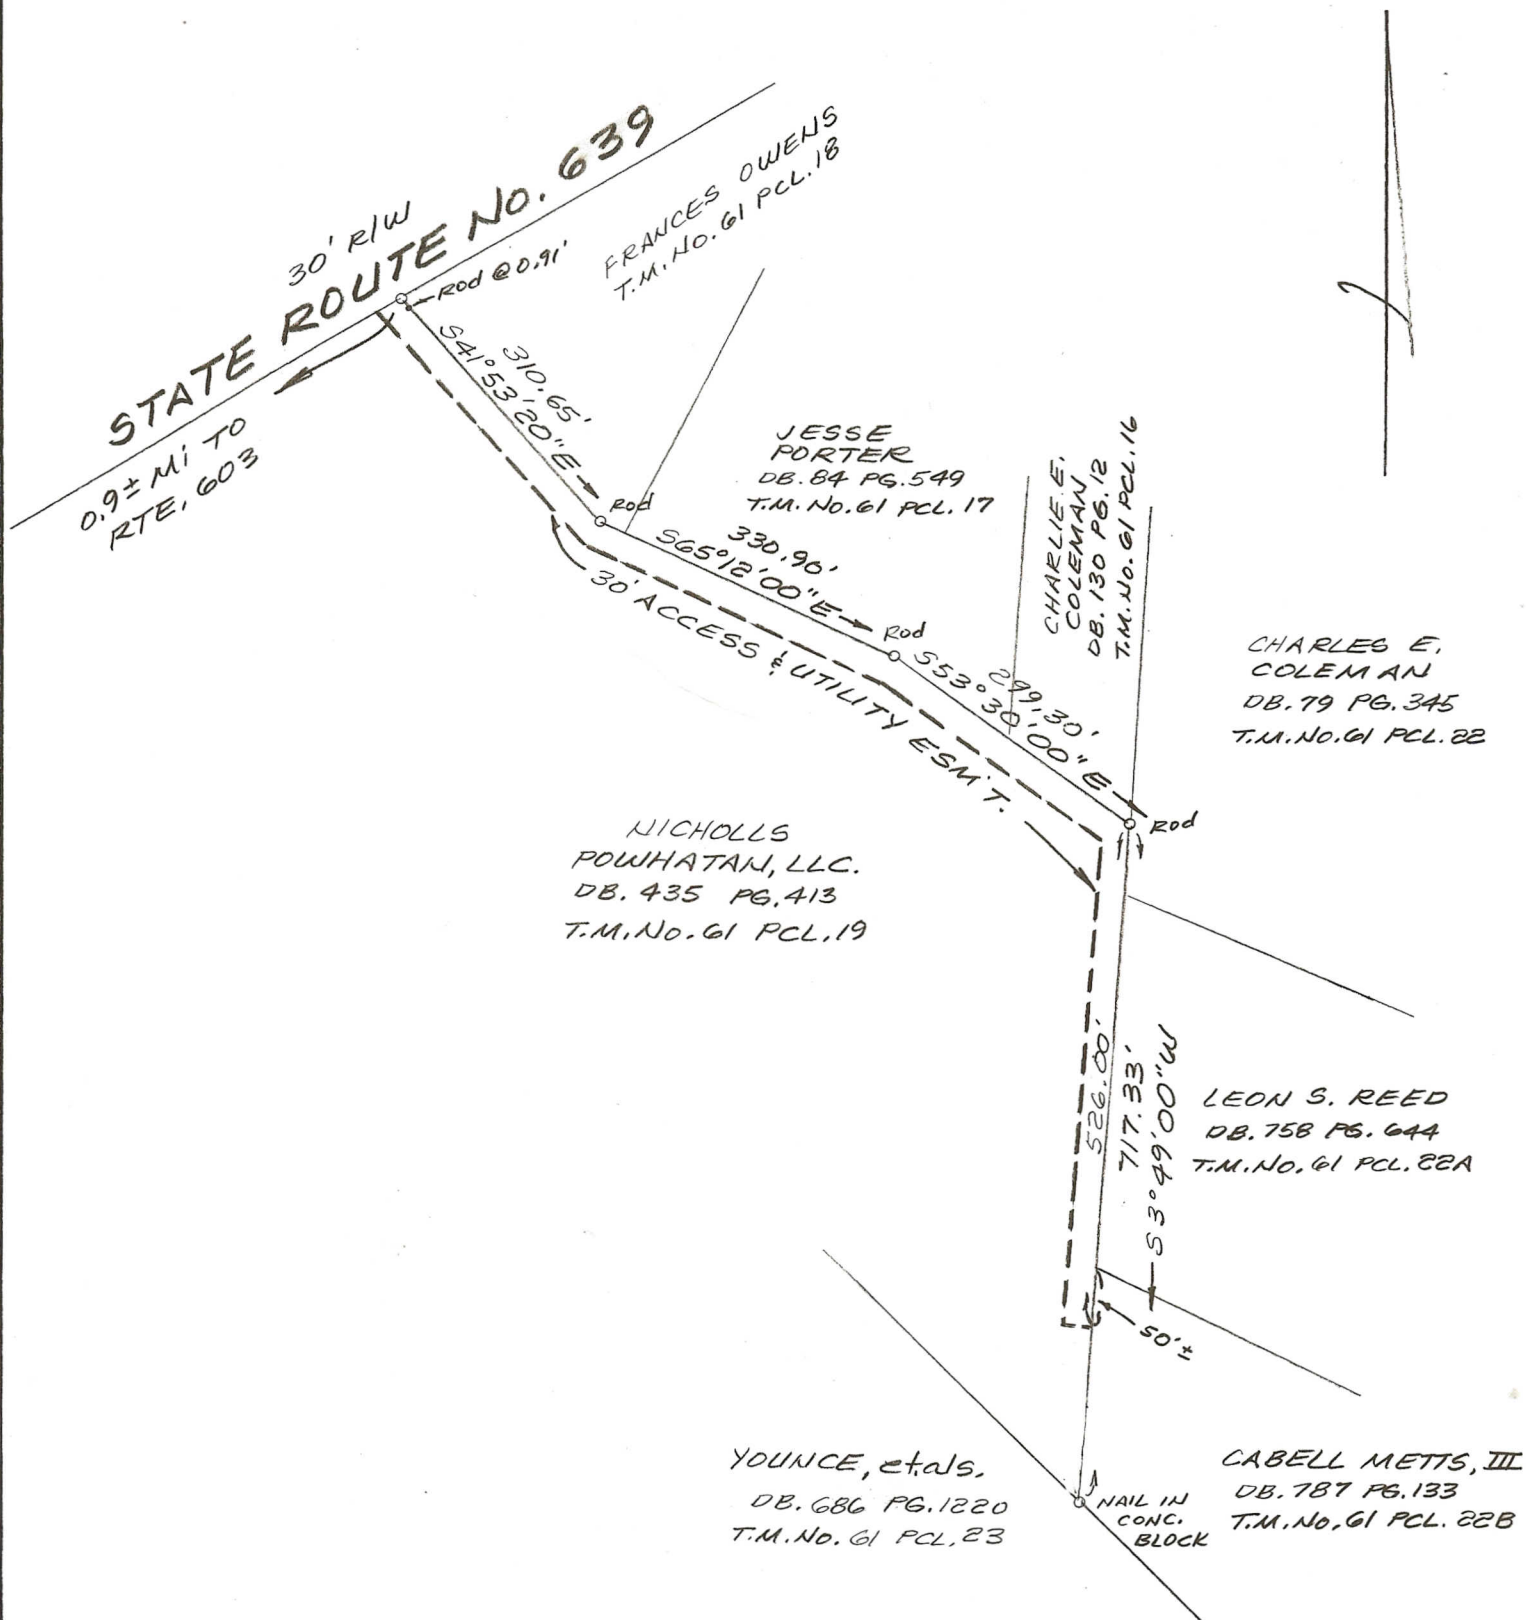

**PLAT SHOWING A (30') THIRTY
 FOOT ACCESS & UTILITY
 EASEMENT ACROSS TAX
 MAP NO. 61 PARCEL 19**

HUGUENOT DISTRICT - POWHATAN COUNTY, VA.

DATE: MAY 4, 2011

SCALE: 1" = 200'



WOODROW K. COFER, INC.
 CERTIFIED LAND SURVEYOR
 POWHATAN, VIRGINIA
 (804) 598-2014

JN: 3123