


JUNE 4, 1984

SCALE 1" = 50'

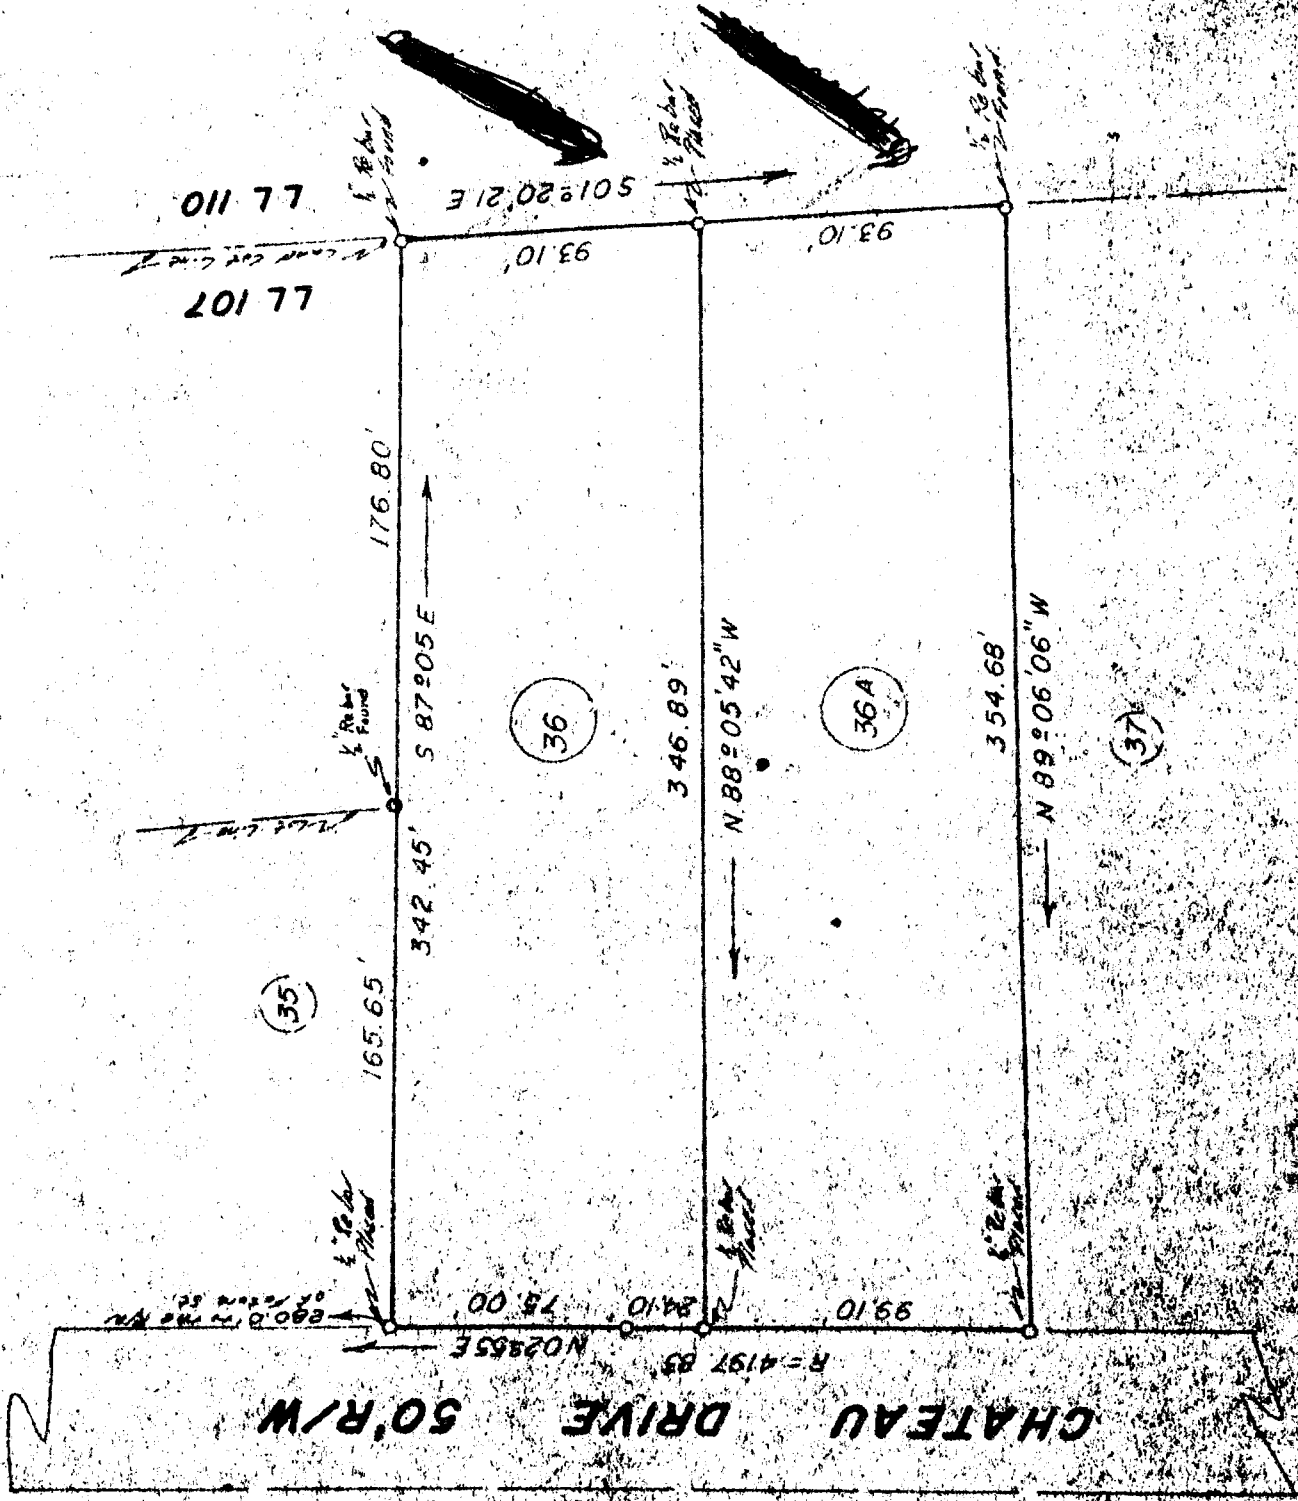

CRESTRIDGE APARTMENTS, LTD.

SECTION THREE


L.C. 107

22nd District

Floyd County, Georgia

3rd Section


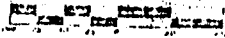


















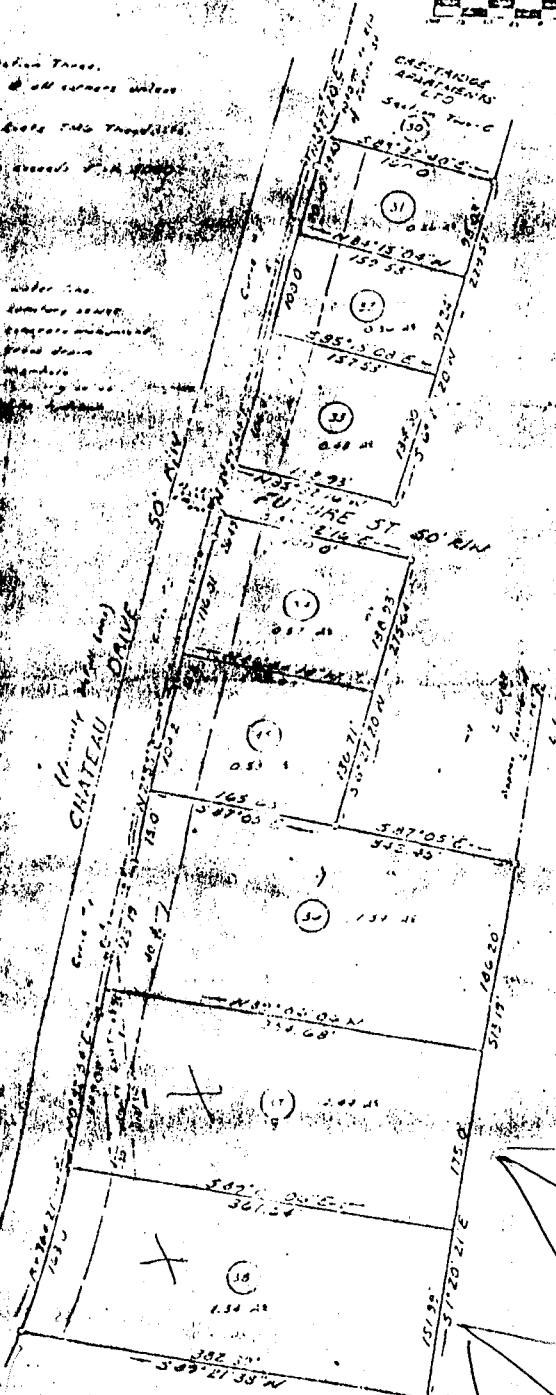

Curve Data

Curve #	Delta	Radius	Tangent	Length	Area

 

Owner & Developer
George J. Williams
 55 Madison Lane
 Rome, Georgia 30061