

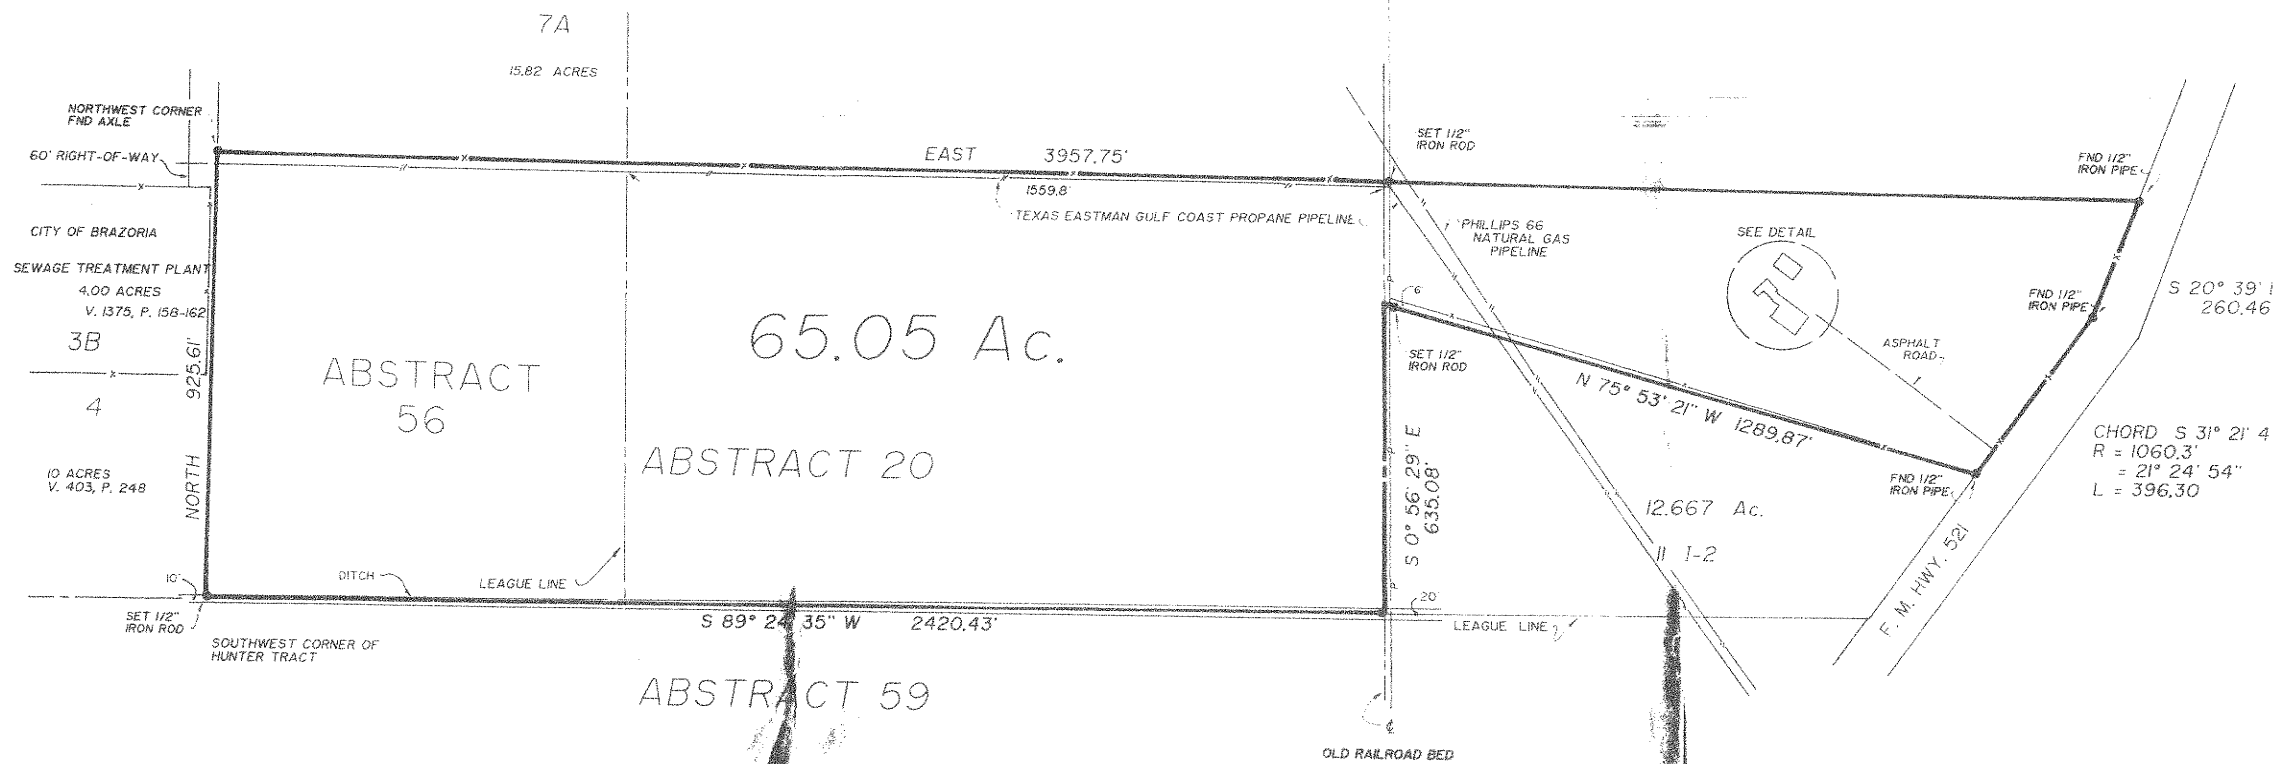


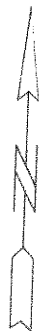

DETAIL: HOUSE AND ENVIRONS

SCALE: 1" = 20'

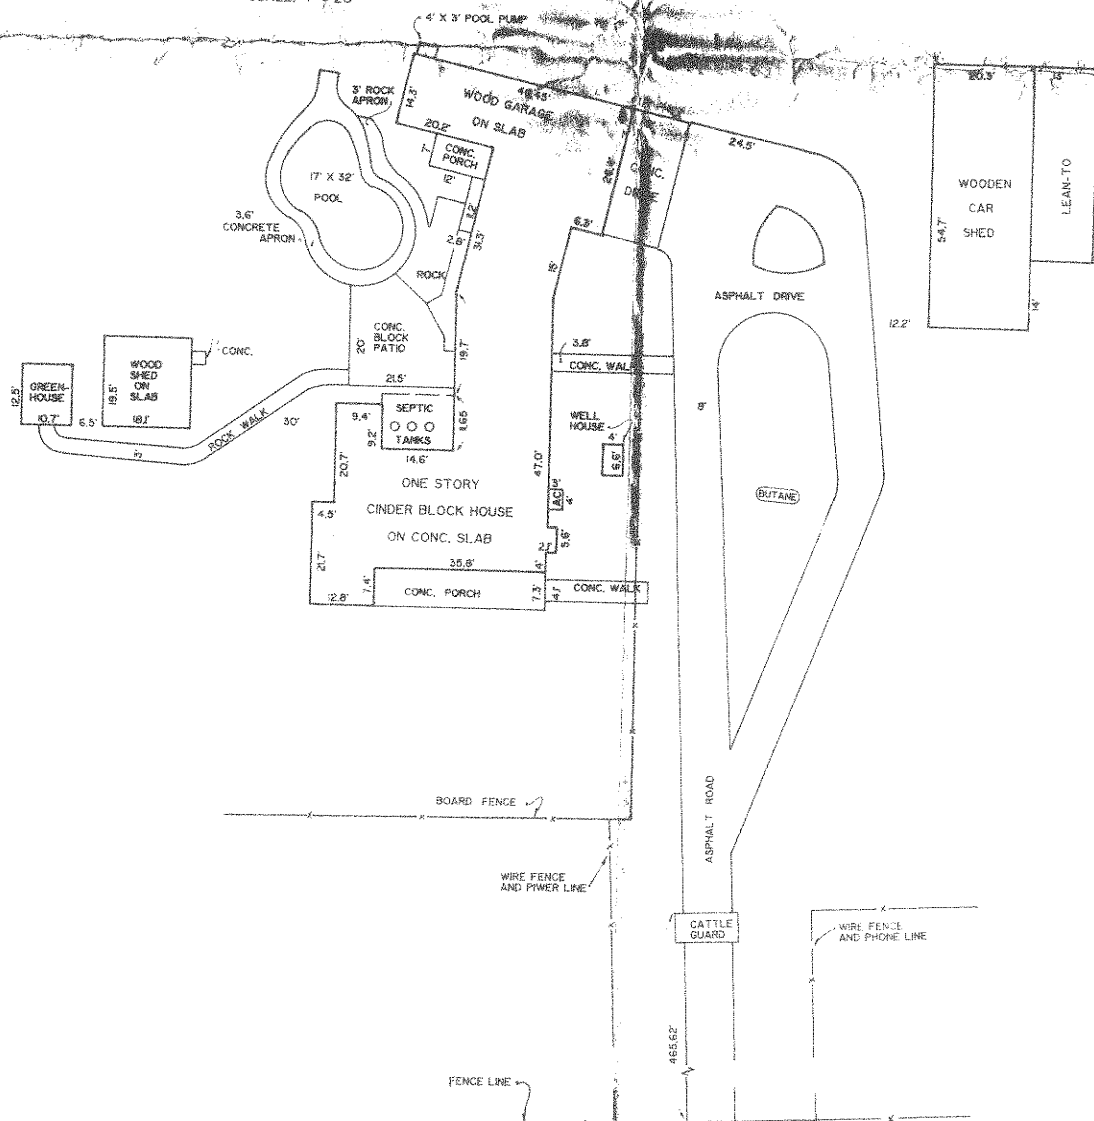

A PLAT OF A 65.05 ACRE TRACT, BEING PART OF THE OLD HUNTER TRACT, BEING PART OF LOT 11 OF DIVISION 13 OF THE STEPHEN F. AUSTIN 1/4 1/4 LEAGUE GRANT, ABSTRACT 20, AND PART OF TRACT 7 OF THE JAMES CUMMINGS LEAGUE, ABSTRACT 56, BRAZORIA COUNTY, TEXAS.

SCALE: 1" = 200'

The plat hereon is a true, correct and accurate representation of the property as determined by a survey made on the ground in October, 1990. The lines and dimensions of said property being as indicated. The size, location and type of buildings are as shown. All improvements, being within the boundaries of the property lines the distance indicated. There are no encroachments, conflicts or protrusions, except as shown.

Certified Correct: Randy L. Stroud, Registered Professional Land Surveyor, License #2112

RANDY L. STROUD
CIVIL ENGINEER
201 E. MULBERRY ST.
SUITE 100
ANGLETON, TEXAS 77515