




PLAT SHOWS THE
OF THE SUBDIVISION
LOCATED IN THE SPEEDWELL MAG DISTRICT
OF WYTHE COUNTY, VIRGINIA
SURVEY BY KENNETH H. SELLS, L.S.
THE CENTRE SQUARE, HANCOCK, VIRGINIA.
DATE 09/24/96

LEGAL REF. DEED BOOK 99 PAGE 413

SCALE 50 0 50 100 150
FOOT

NOTE
THESE TRACTS SUBJECT TO ANY EXISTING
EASEMENTS, RIGHT OF WAY AND, OR
RESTRICTIONS
NO TITLE REPORT FURNISHED

NOTE
THIS PLAT IS BASED ON A RECENT FIELD
SURVEY AND IS TRUE AND CORRECT TO
THE BEST OF MY KNOWLEDGE AND BELIEF
IRON PINS FOUND OR TO BE SET ON ALL
CORNERS UNLESS OTHERWISE NOTED

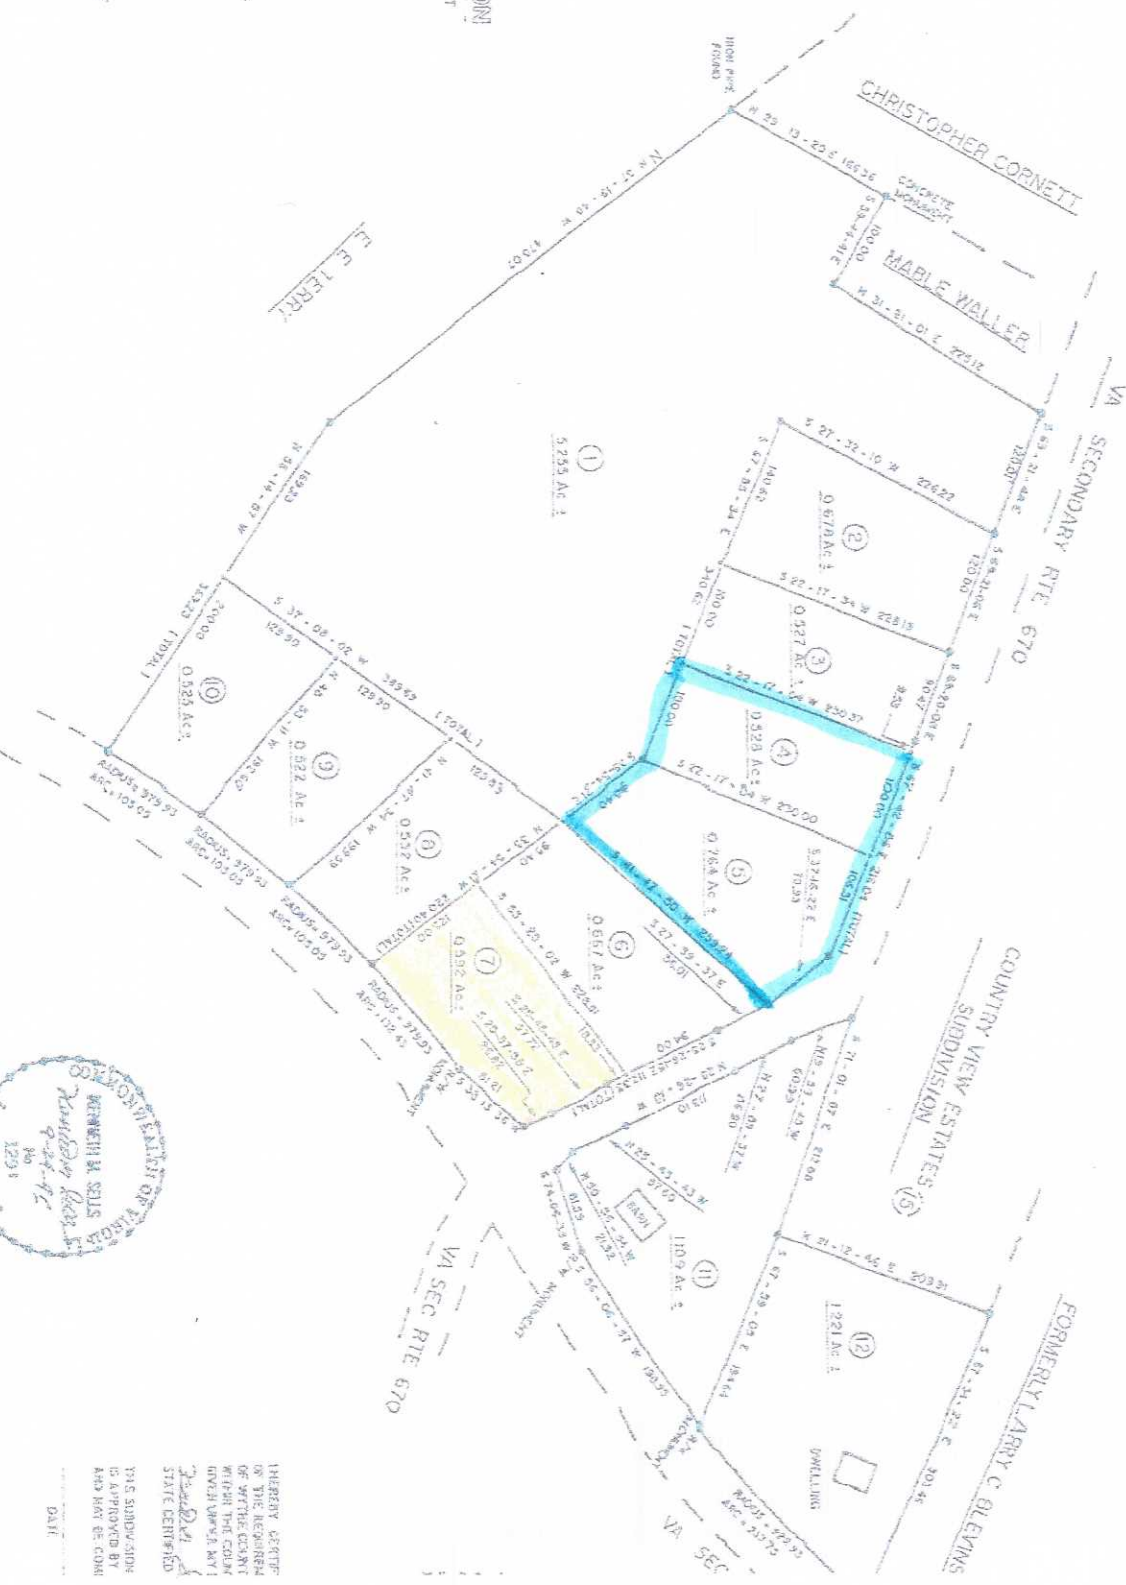

KENNETH H. SELLS
Surveyor
4-24-96
1225

THESE TRACTS
OR THE REQUIRED
OF THE COUNTY
WITHIN THE COME
INVESTIGATE MAY
STATE DEPARTMENT
DATE