


DAVID A. THOMPSON SURVEY, A - 398

MILAM COUNTY, TEXAS

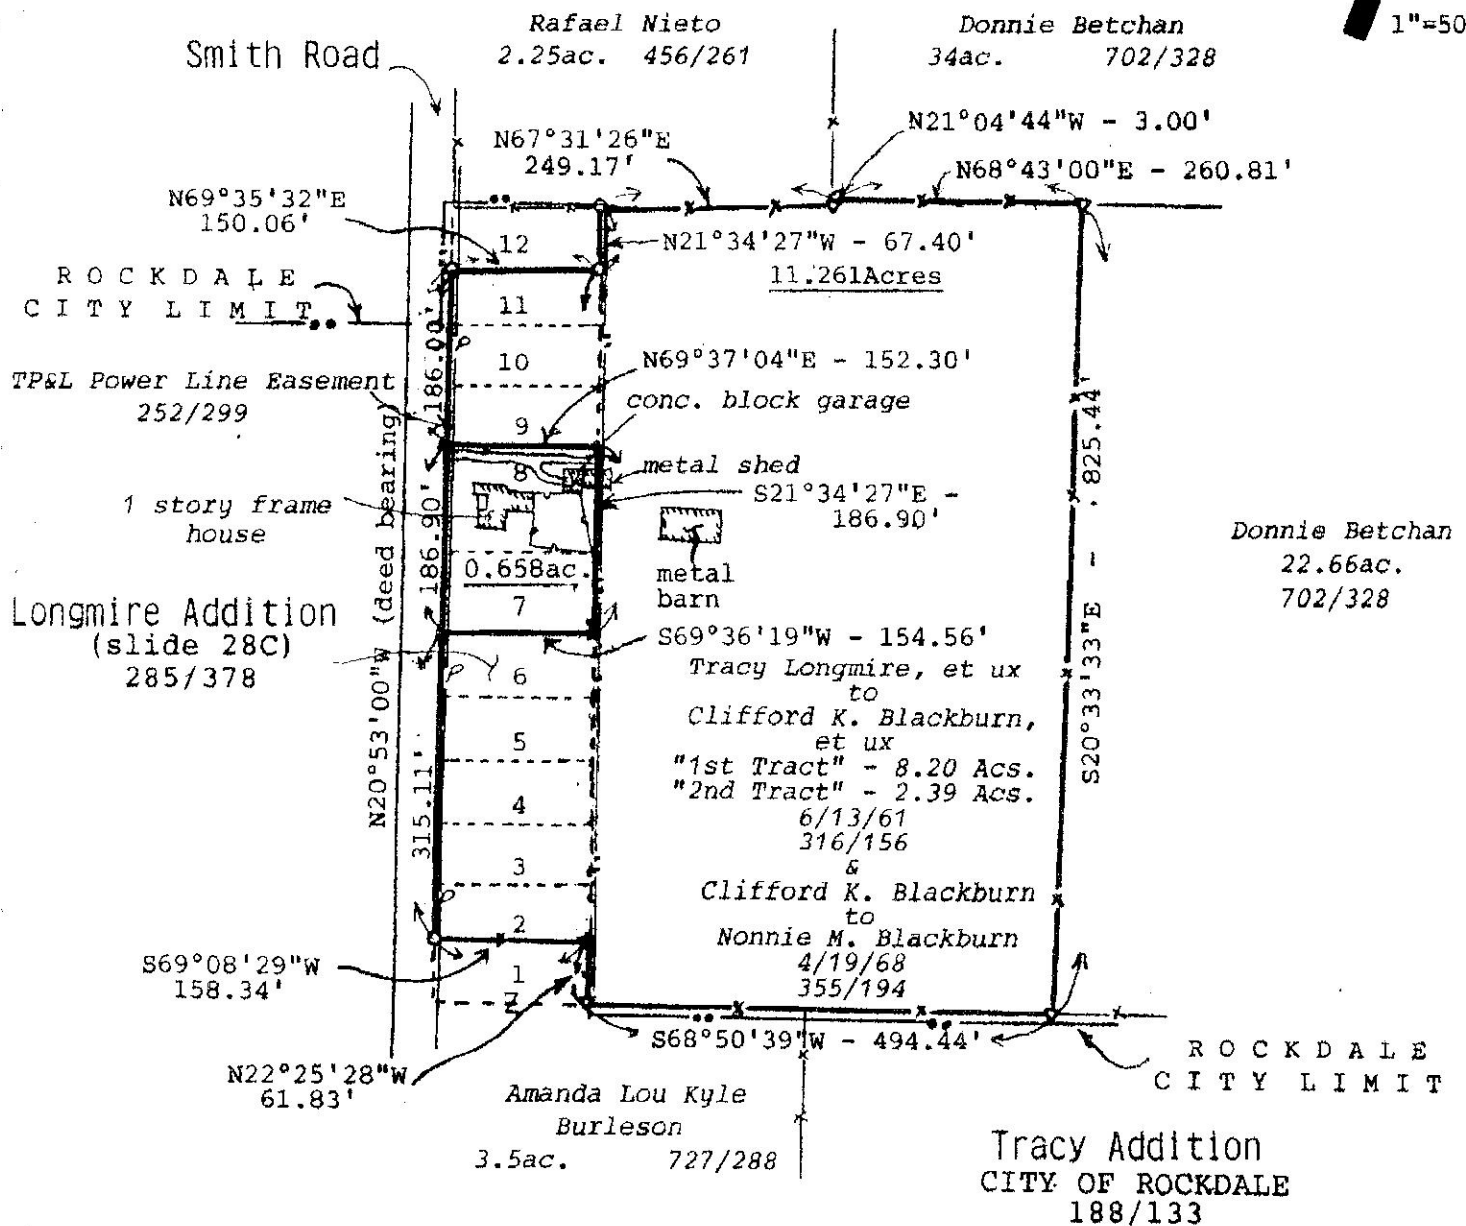


ADDRESS: 804 Smith Road
Rockdale, Texas 76567

LEGEND: ○ - iron pin set
△ - fence corner post
▲ - survey point

W. L. Ferguson, Registered Professional Land Surveyor No. 2547
the State of Texas, do hereby certify that on the ground survey
made this date of the property legally described herein and
shown hereon this plat and is true and correct to the best of my
knowledge; that there are no apparent discrepancies, conflicts,
portage of area, encroachments, overlapping of improvements or
roads in place, except as shown; said property has access to and
from a dedicated roadway; said property is not within Zone A of
the Flood Hazard Area according to Flood Rate Map Community No.
0479B as shown, City of Rockdale, Milam County, Texas, dated
January, 1984.

Given under my hand and seal this 25th day of November, 1998.

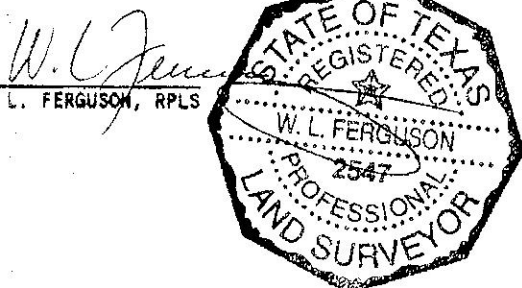



ENGINEERING, INC.
231 EAST CAMERON • P. O. BOX 1489 • ROCKDALE, TX. 76567

0.658 Acres and 11.261 Acres
David A. Thompson Survey, A-398
Milam County, Texas

DRAWN BY WE APPROVED BY _____