


N/F
JAMES SEWELL LARDING
203/217

N/F
CHESAPEAKE CORP OF VA.
RSM 99/70
Δ 3/70


Received SEP 18 1986
Recorded in Liber P. L. C.
No 39 Folio 51 &c one
of the Plat Record
in the of Dorchester County
at the
1886 *Philip L. Carr* Clerk

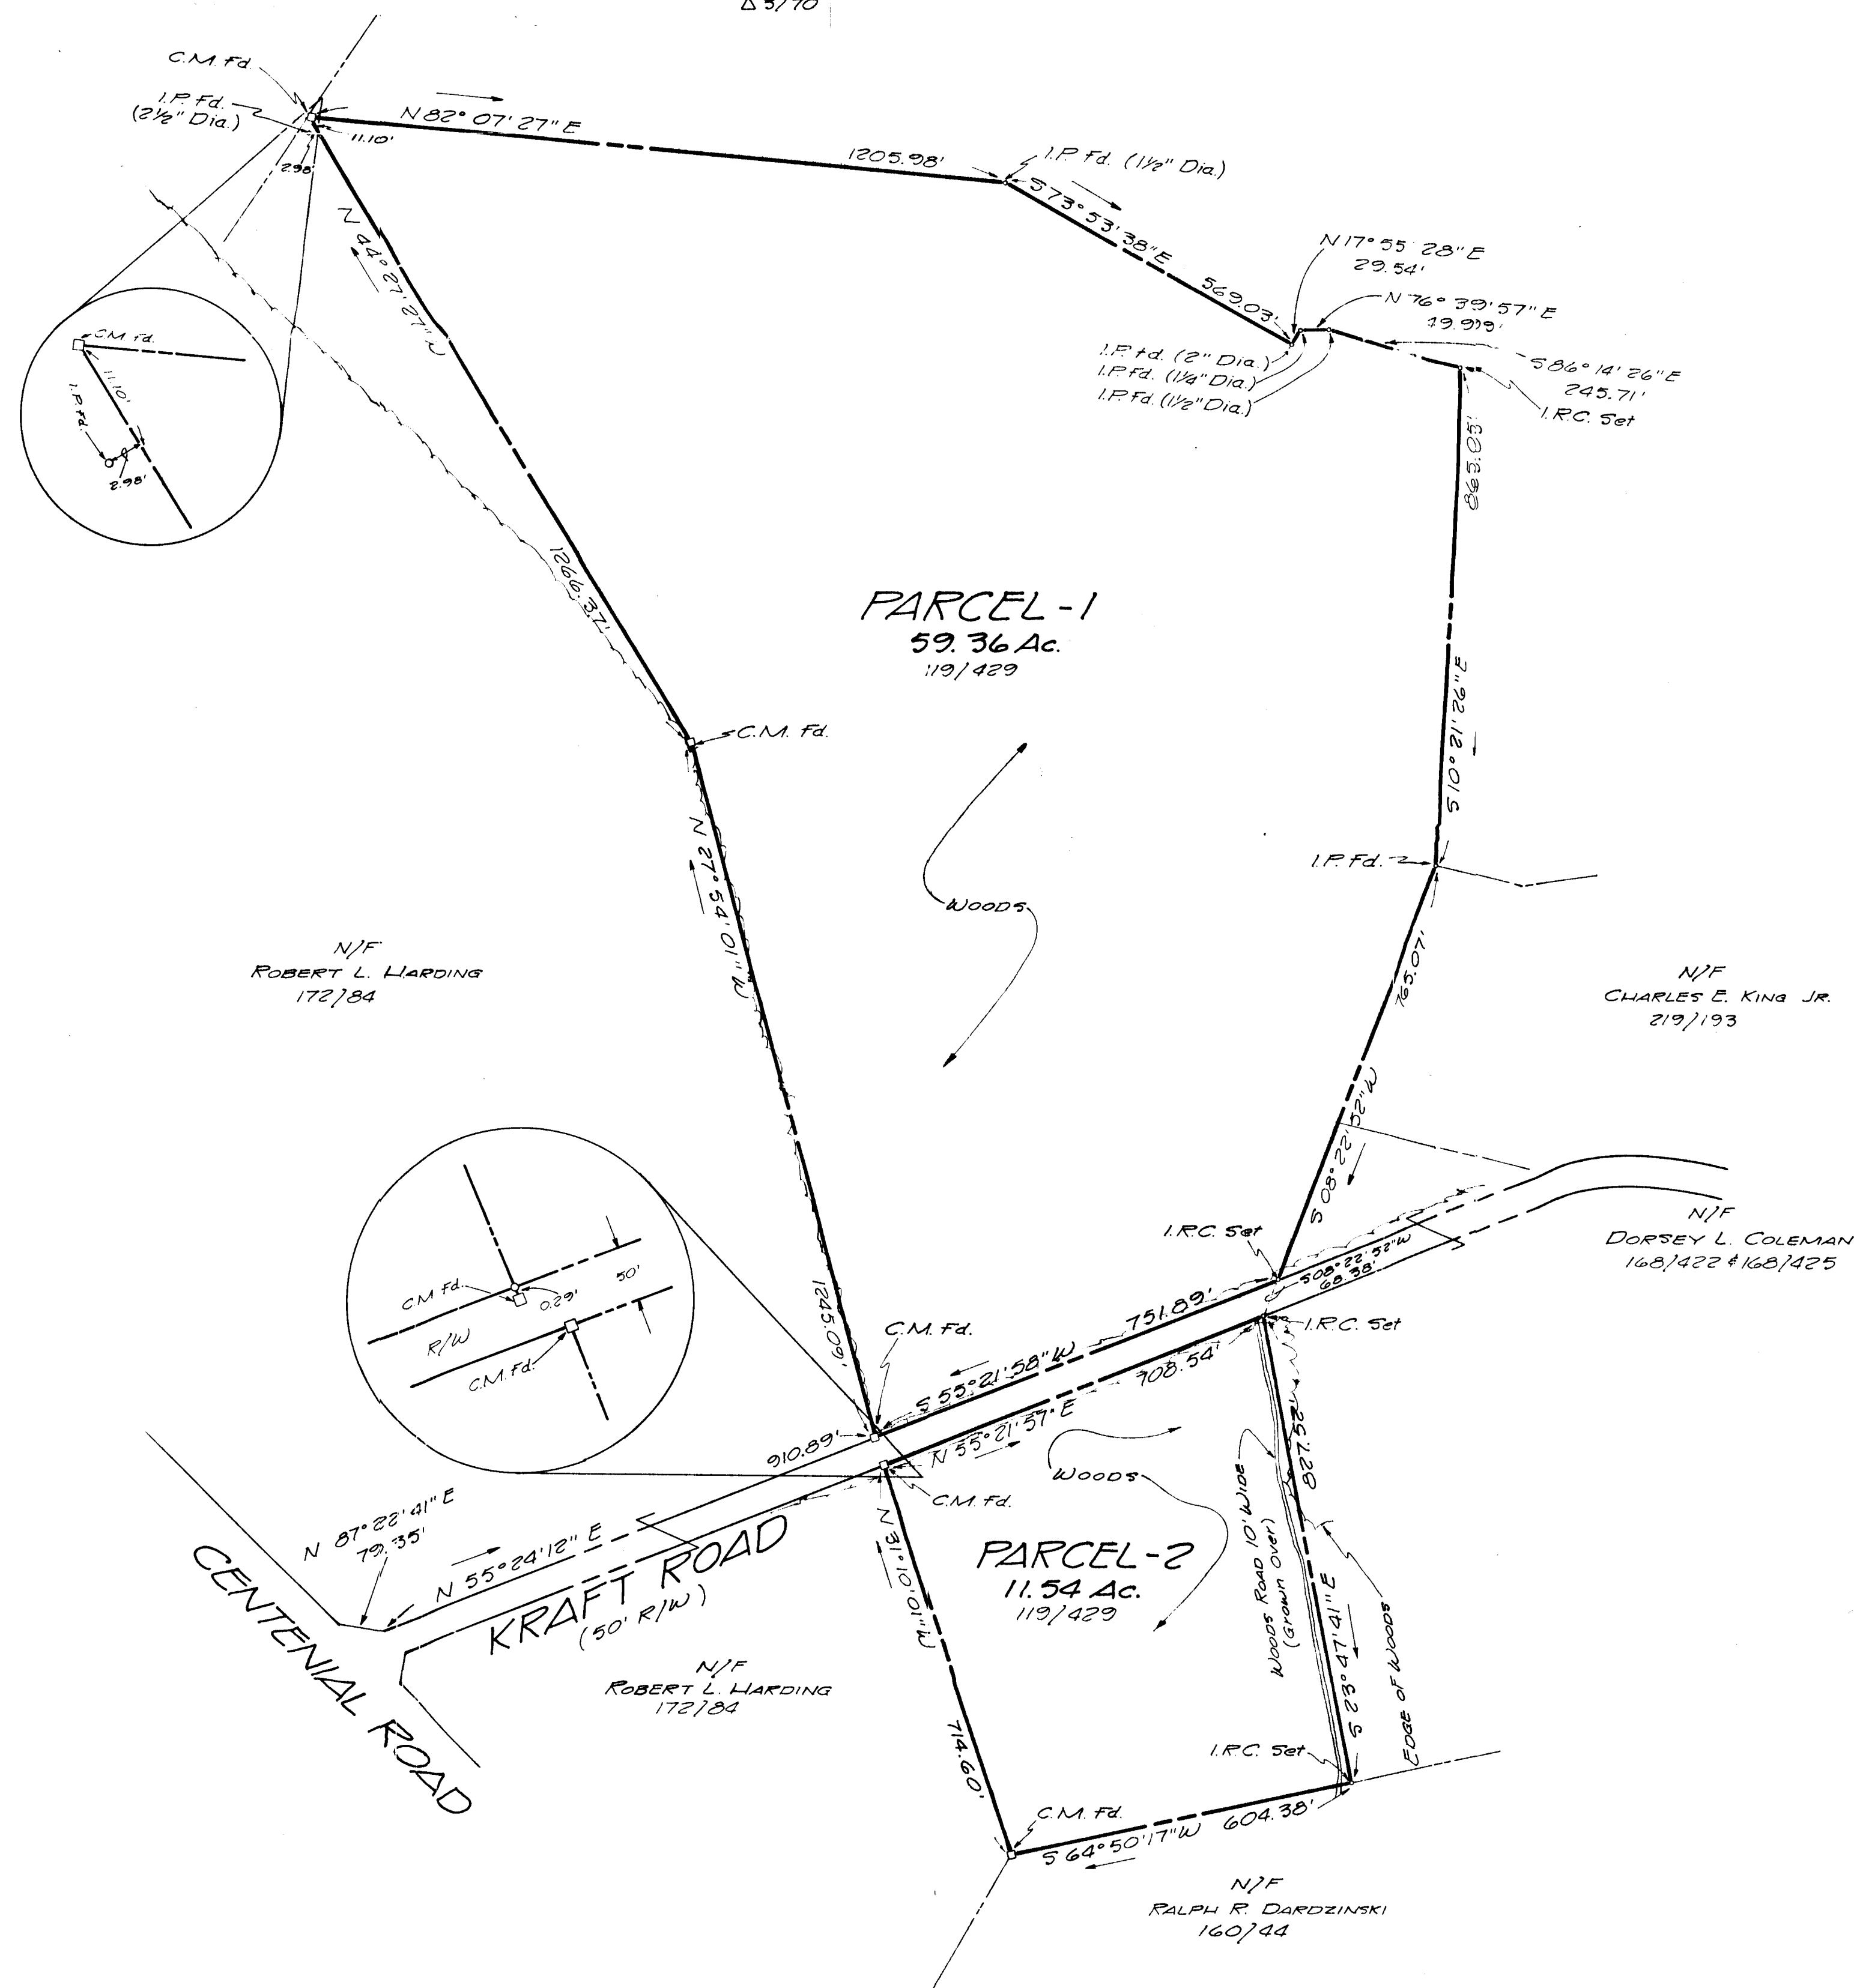

C.M. CONCRETE MONUMENT
I.R.C. IRON ROD WITH CAP
I.P. IRON PIPE
F.d. FOUND

SURVEY
PARCELS 1&2
OF THE LANDS OF
D.C. CORKRAN & SONS
3RD ELECTION DISTRICT
DORCHESTER COUNTY, MARYLAND

RECORDED PLATBOOK 39 / ; *SEP. 18, 1986

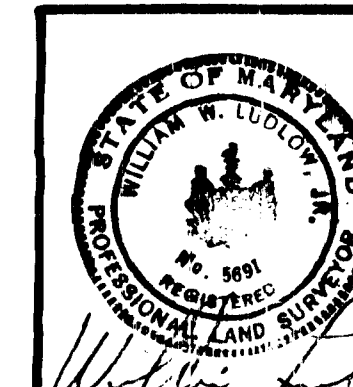

Andrews, Miller & Assoc., Inc.
CONSULTING ENGINEERS AND SURVEYORS
508 MARYLAND AVENUE • CAMBRIDGE, MD. 21613 • PHONE 301-228-7117

DESIGNED BY	DATE	6-18-86	SHEET 1 OF 1
DRAWN BY LEE	SCALE	1" = 200'	
CHECKED BY W.W.L.	JOB NO.	86055	