

water supply
in accordance
with Department
be treated for
more from

red in this


ms.
will be completed

Date: 2-4-14 (Signed) *Norman Dunn*
Carroll County Health Dept.
(Refer to VDH Note & Note #11)

Date: 2-5-14 (Signed) *Dana Phillips*
Carroll County Agent/Asst. Agent

Joseph W. Gardner
Mildred L. Gardner
W.B.95 Pg.801
See also: W.B.95 Pg.933
TM.80(A) Parcel 136

als, LLC.
51
122

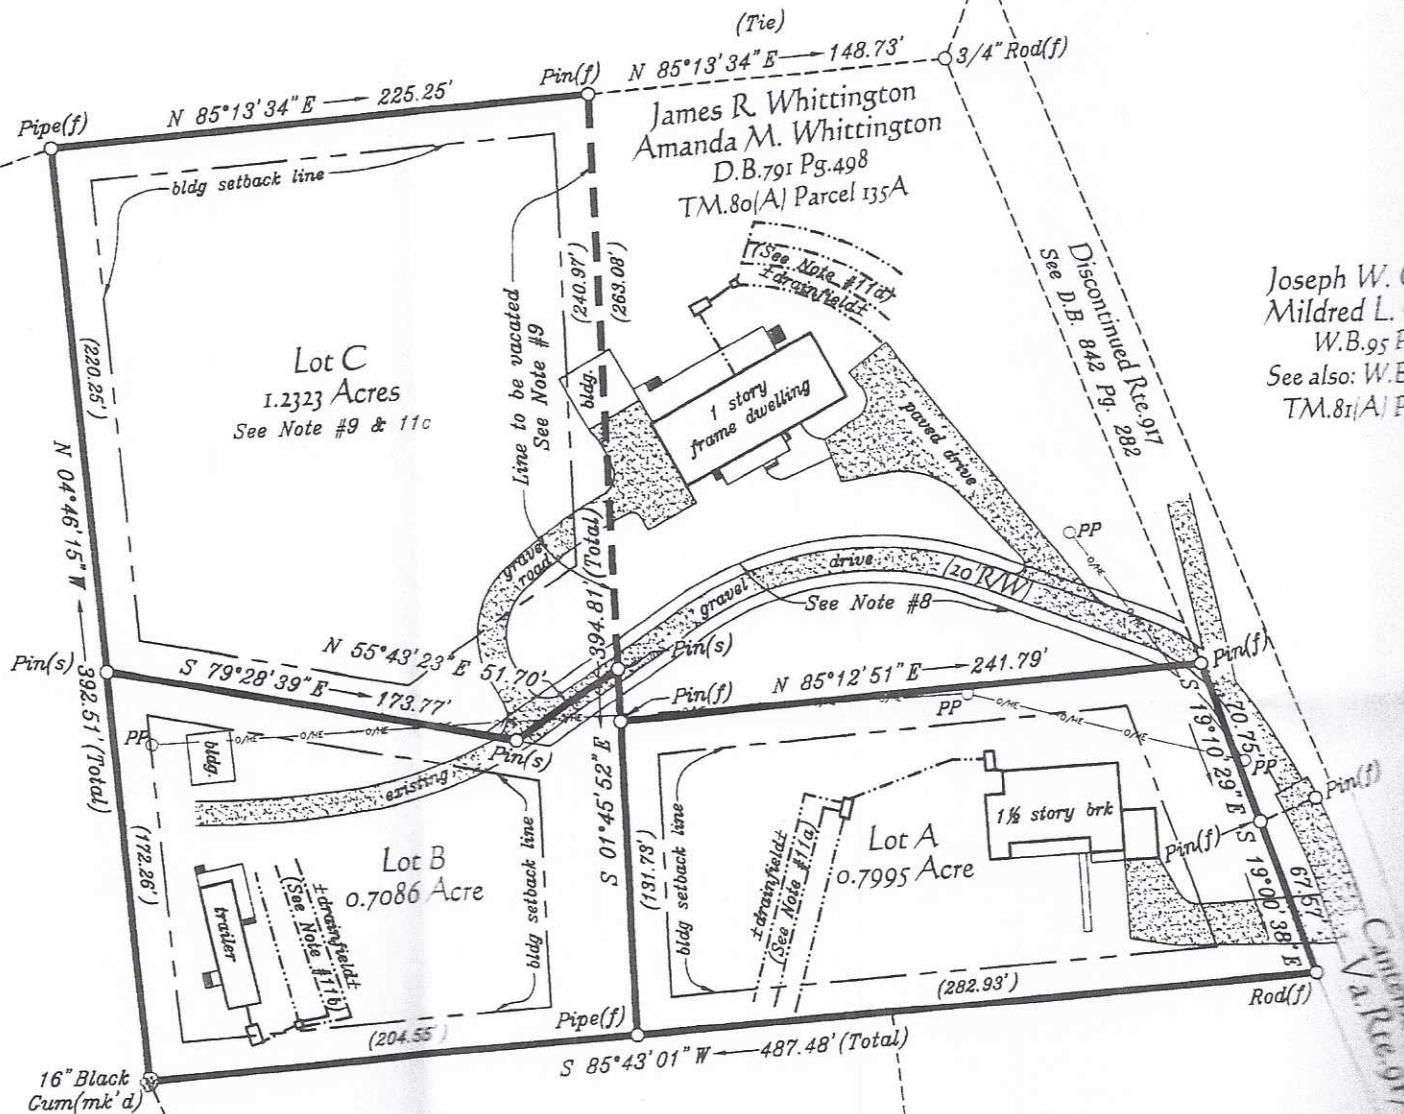

Joseph W. C
Mildred L.
W.B.95 P
See also: W.B
TM.81(A) P

Carl B. Goad, Jr.
D.B.637 Pg.455
TM.80(A) Parcel 123A

Clara M. Goad
D.B.368 Pg.006
TM.80(A) Parcel 123

Lot A - 0.7995 Ac. to be
Lot B - 0.7086 Ac. - to be