


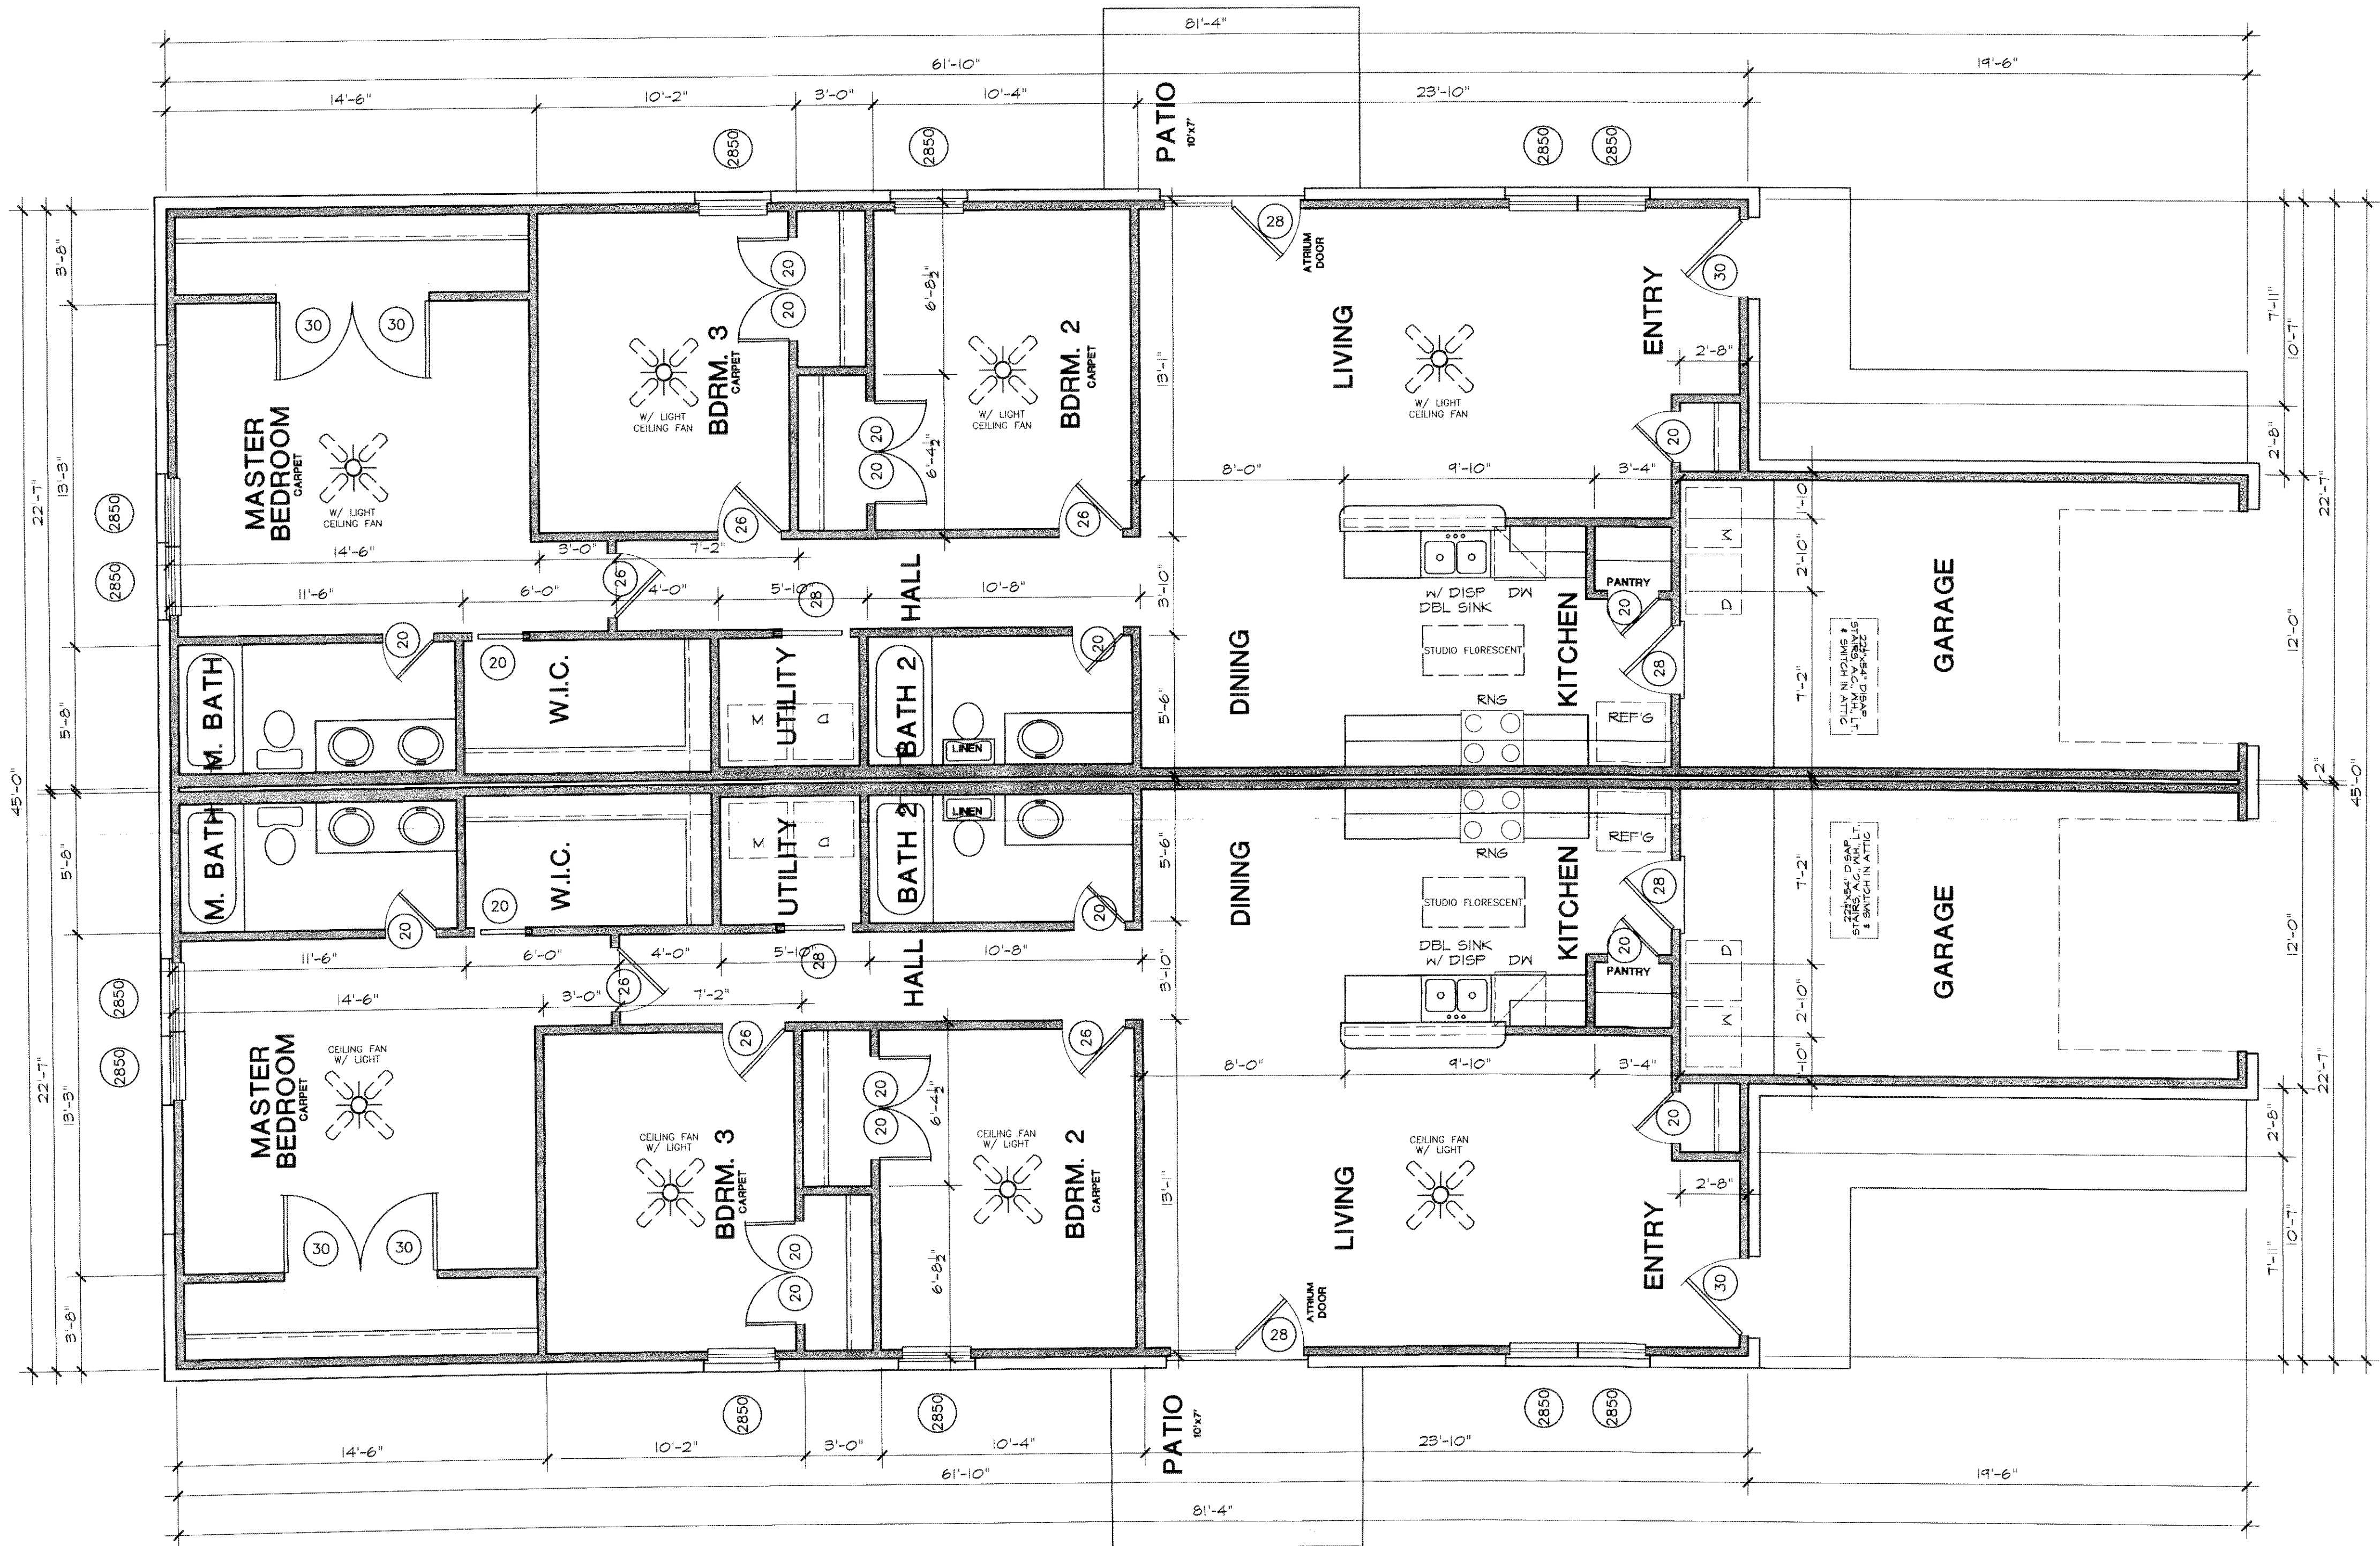

HEATED AREA =1355 SQ. FT. EACH UNIT
 2710 SQ. FT. TOTAL
 SCALE: 1/4"=1'-0"