


PLAT OF SURVEY **A PART OF THE NW/4 OF SECTION 32, T23N-R7W** **GARFIELD COUNTY, OKLAHOMA**

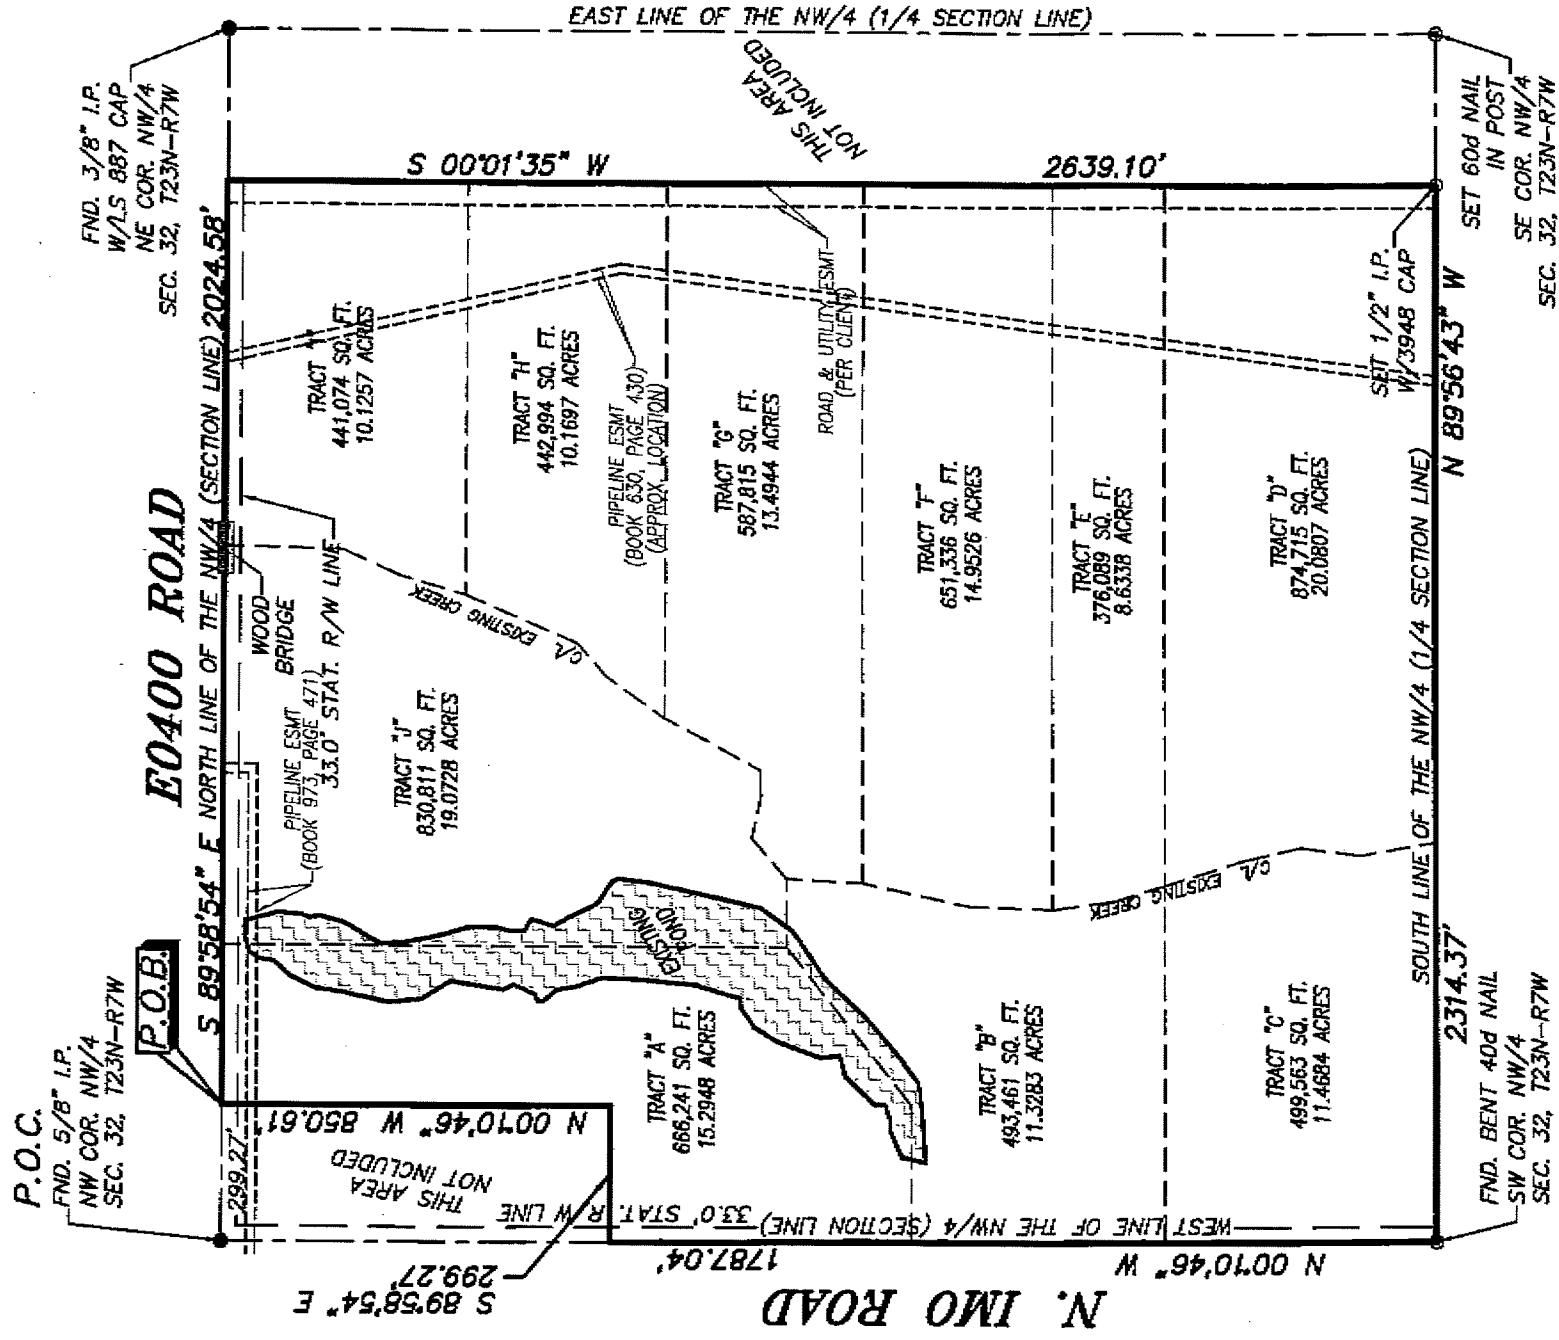

Basis of Bearing.

The Basis of Bearing for this survey is the North line of the NW/4 of Section 32, (N 89°58'54" E-Assumed) as shown hereon.

NOTES:

1) This plat of survey shown hereon is prepared solely for the parties listed hereon and of this date may not be used for any subsequent loan closing, reference, or other transactions.

2) Except area within the existing creek line, monuments have been set at all property corners of individual tracts shown hereon.



LEGEND:

- - IRON PIN FOUND
- - 1/2" IRON PIN SET
- ⊙ - P-K NAIL SET (MAGNETIC NAIL)


See Sheet No. 2 for Certification.

S.E. 5/5/10

NOTE:

Per a Title Opinion dated March 4, 2010 and prepared by Mitchell & DeClerck, P.L.L.C., there are easements that may or may not affect the subject property. However, no documents pertaining to said easements were provided, therefore, the affect of said easement could not be determined.

Prepared for:
J.D. Sarver
P.O. Box 10249
Enid, OK 73701

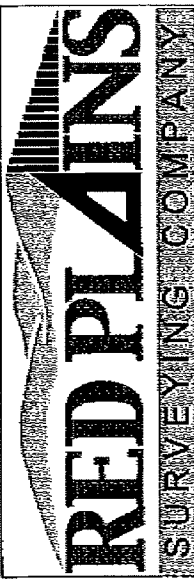

6744 Melrose Lane
 Oklahoma City, Oklahoma, 73127 FAX: (405) 803-7852
 Telephone: (405) 603-7842

CERTIFICATE OF AUTHORIZATION NO. 3948 EXPIRES JUNE 30, 2011
 RPS# 4552--J.D. SARVER (OVERVIEW)

Sheet 1 of 2