


BOUNDARY SURVEY MAP
A Part of the NW/4 Sec. 32, T23N, R7W, I.M.
GARFIELD COUNTY, OKLAHOMA

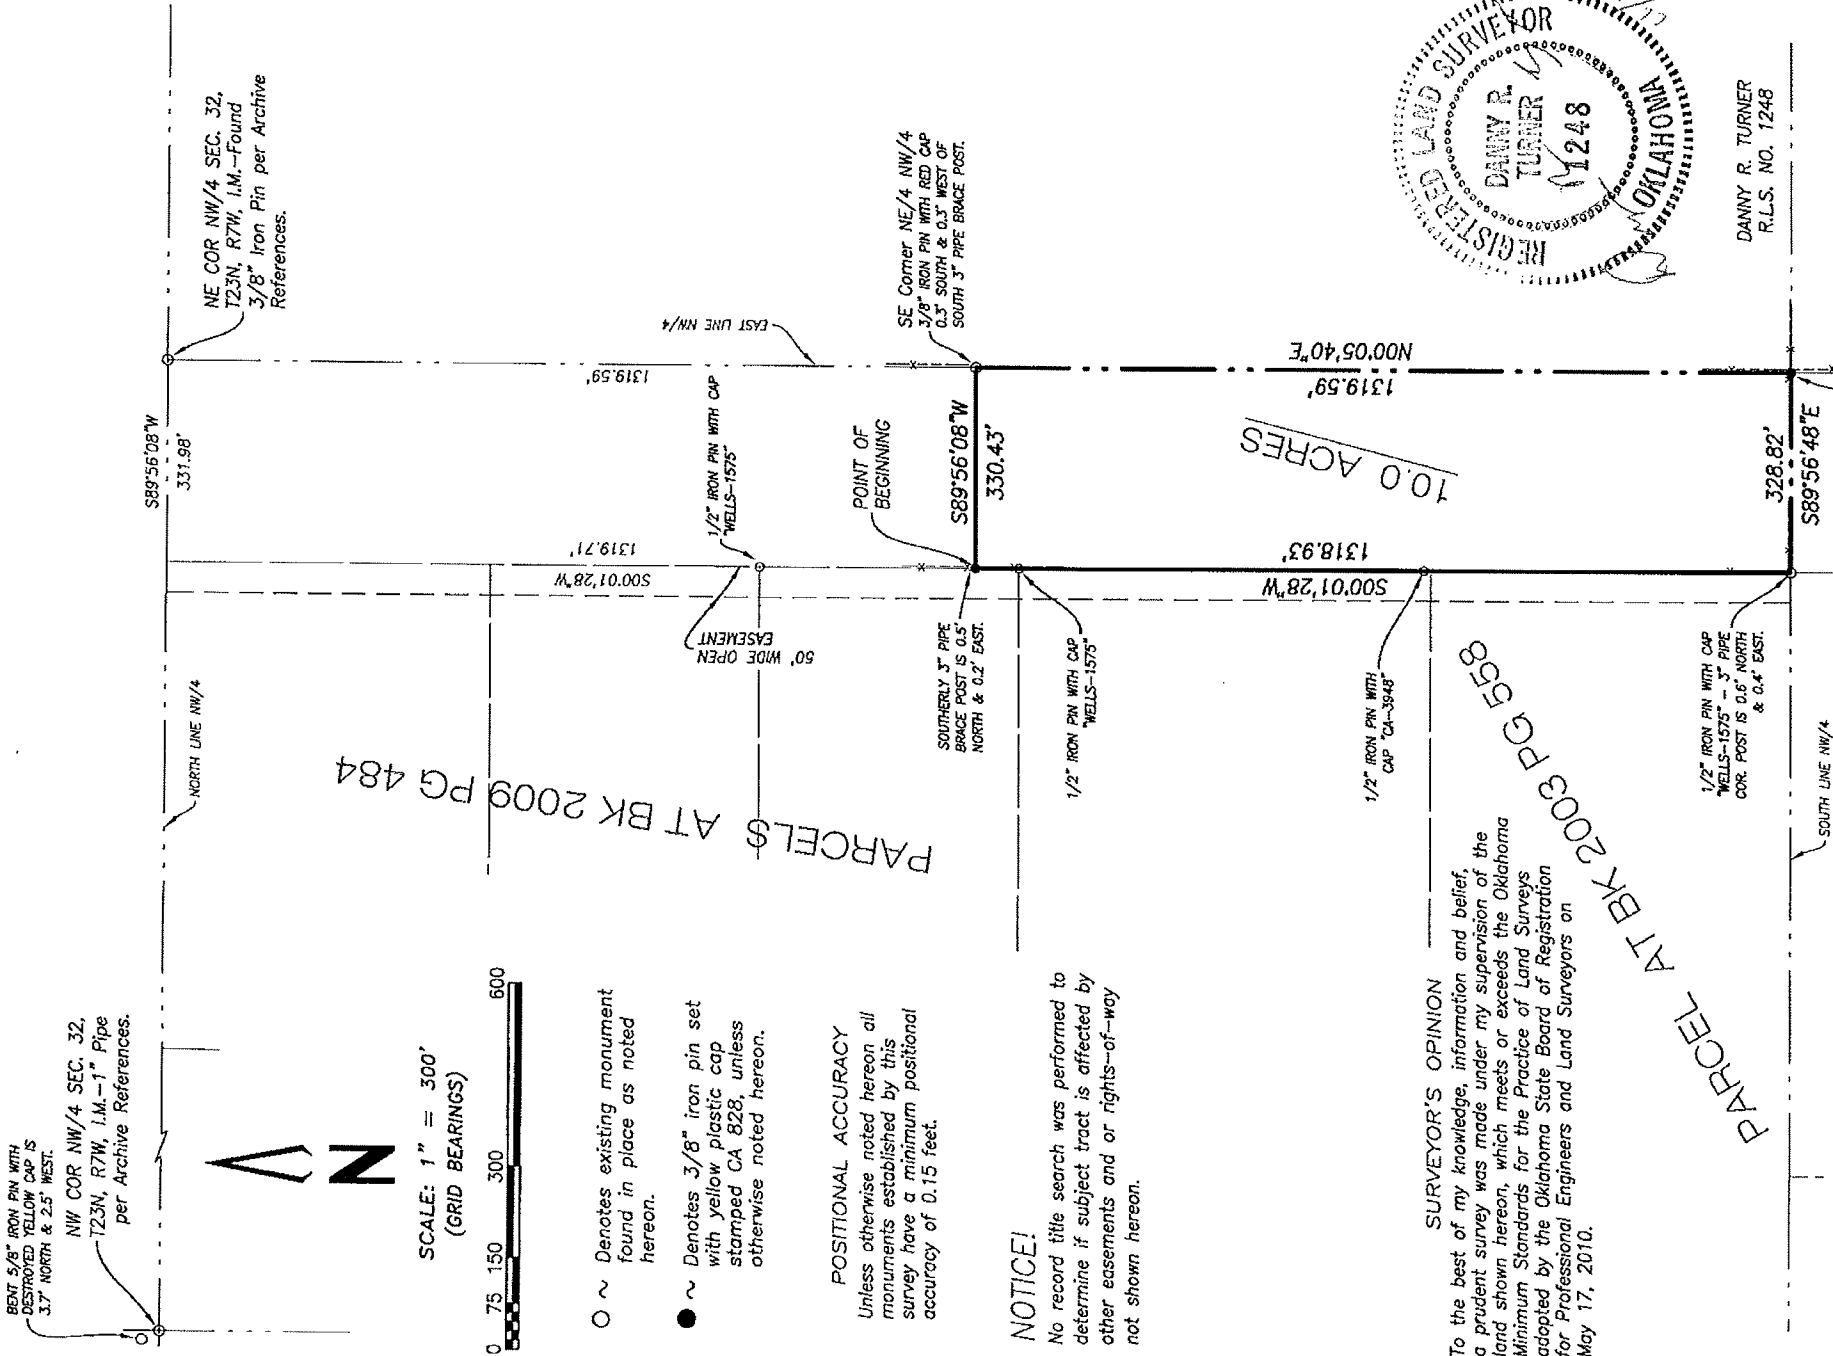

PARCEL 9 AT BK 2009 PG 484

PARCEL AT BK 2003 PG 558

SCALE: 1" = 300'
(GRID BEARINGS)



○ ~ Denotes existing monument found in place as noted hereon.

● ~ Denotes 3/8" iron pin set with yellow plastic cap stamped CA 828, unless otherwise noted hereon.

POSITIONAL ACCURACY

Unless otherwise noted hereon all monuments established by this survey have a minimum positional accuracy of 0.15 feet.

NOTICE!

No record title search was performed to determine if subject tract is affected by other easements and or rights-of-way not shown hereon.

SURVEYOR'S OPINION

To the best of my knowledge, information and belief, a prudent survey was made under my supervision of the land shown hereon, which meets or exceeds the Oklahoma Minimum Standards for the Practice of Land Surveys adopted by the Oklahoma State Board of Registration for Professional Engineers and Land Surveyors on May 17, 2010.

EXHIBIT - "B"

DATE OF SURVEY: Nov. 14, 2013
DATE SIGNED: Nov. 20, 2013
FIELD BOOK 74, PAGE 16
CLIENT: Angie Lippard

Revision date Scope

- 1.
- 2.
- 3.