


F.W. BOATWRIGHT
DB. 241 PG. 438

EDWARD H.
BROWNFIELD, JR.
DB. 179 PG. 318

DUNCAN
ASSOCIATES
DB. 283 PG. 405

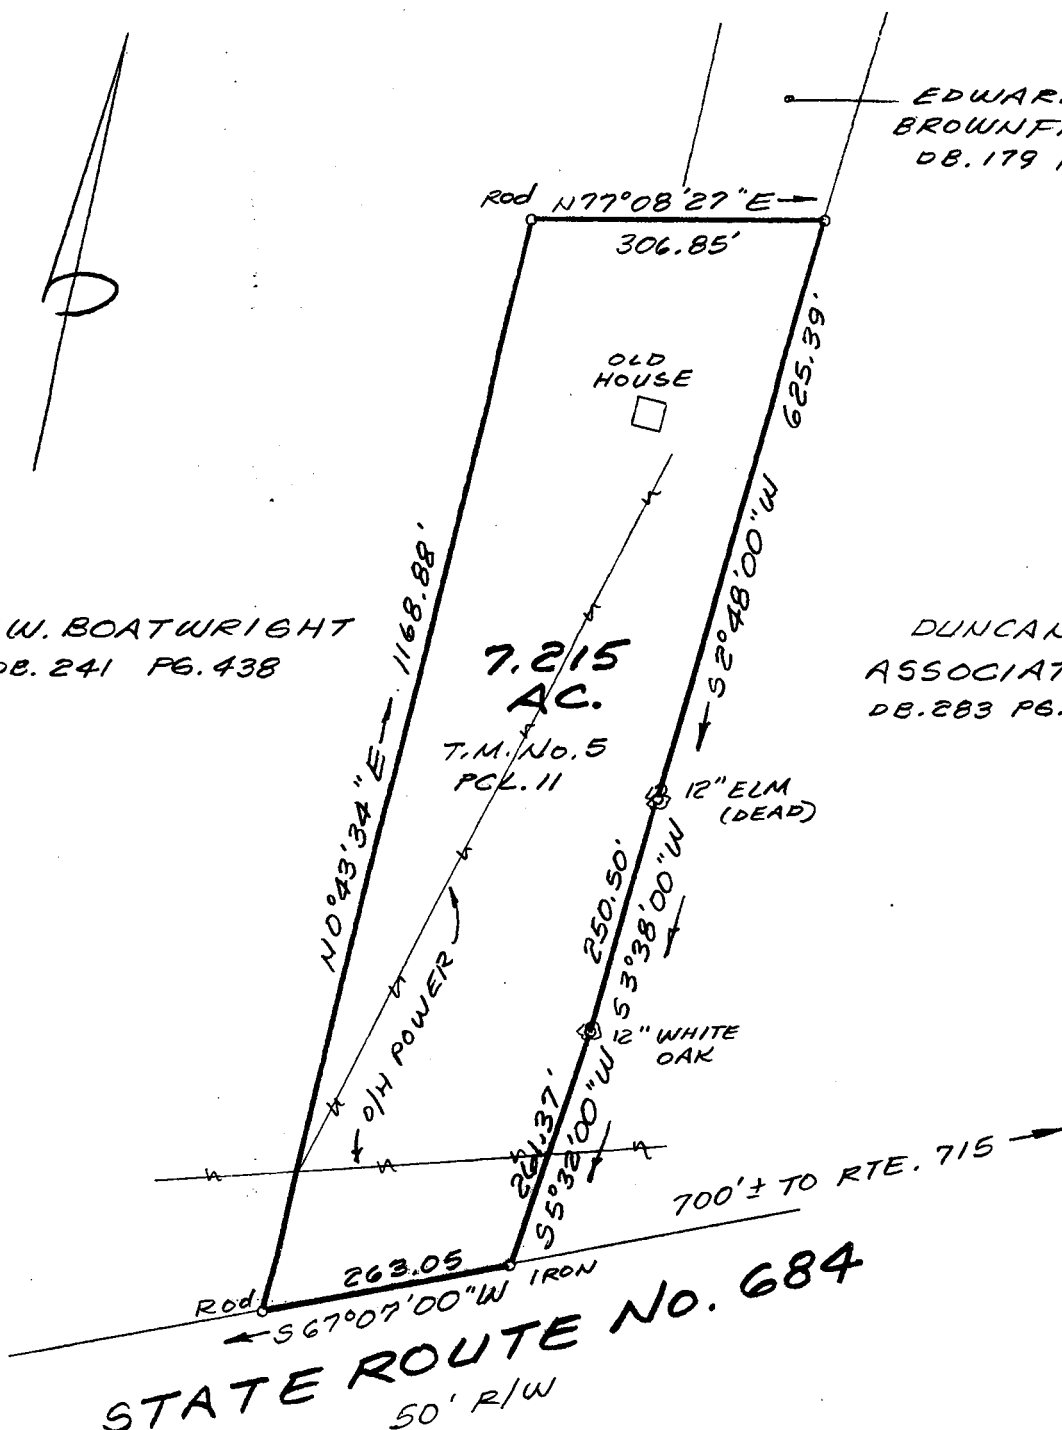


**PLAT SHOWING 7.215 ACRES
OF LAND LYING ON THE NORTH
LINE OF STATE ROUTE NO. 684**

MACON DISTRICT - POWHATAN COUNTY, VA.


DATE: AUGUST 12, 2005 SCALE: 1" = 200'

NOTE:

THIS PROPERTY IS NOT WITHIN A HUD
DEFINED FLOOD HAZARD ZONE.
(ZONE 'C')

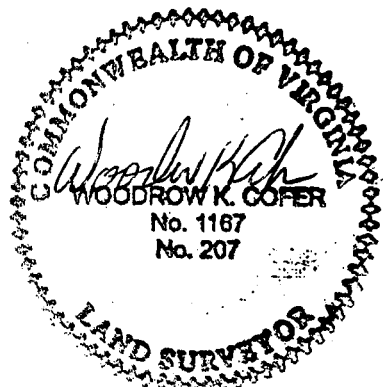

WOODROW K. COFER, INC.
CERTIFIED LAND SURVEYOR
POWHATAN, VIRGINIA
(804) 598-2014

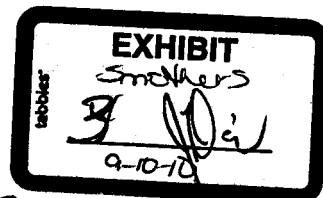

JNI: 3473