



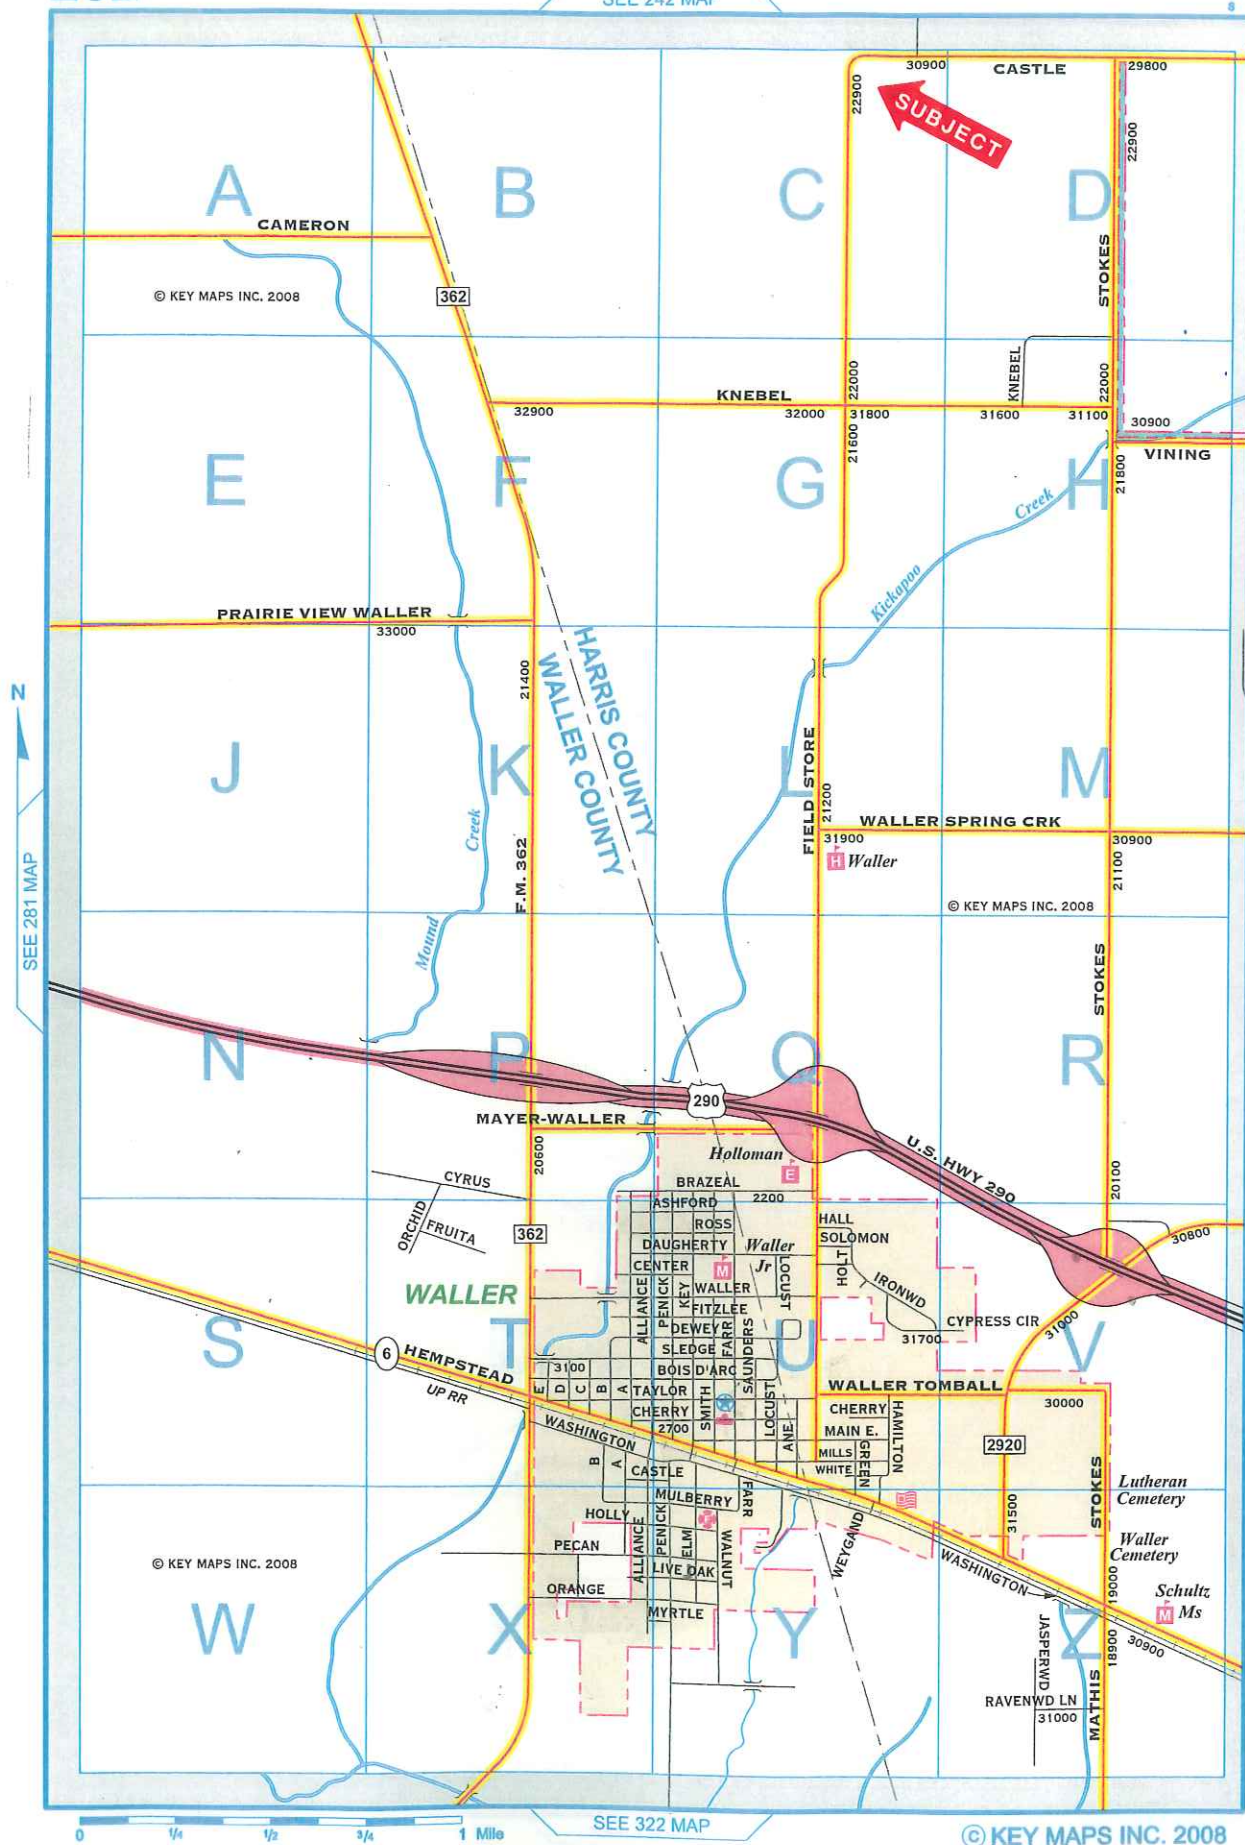


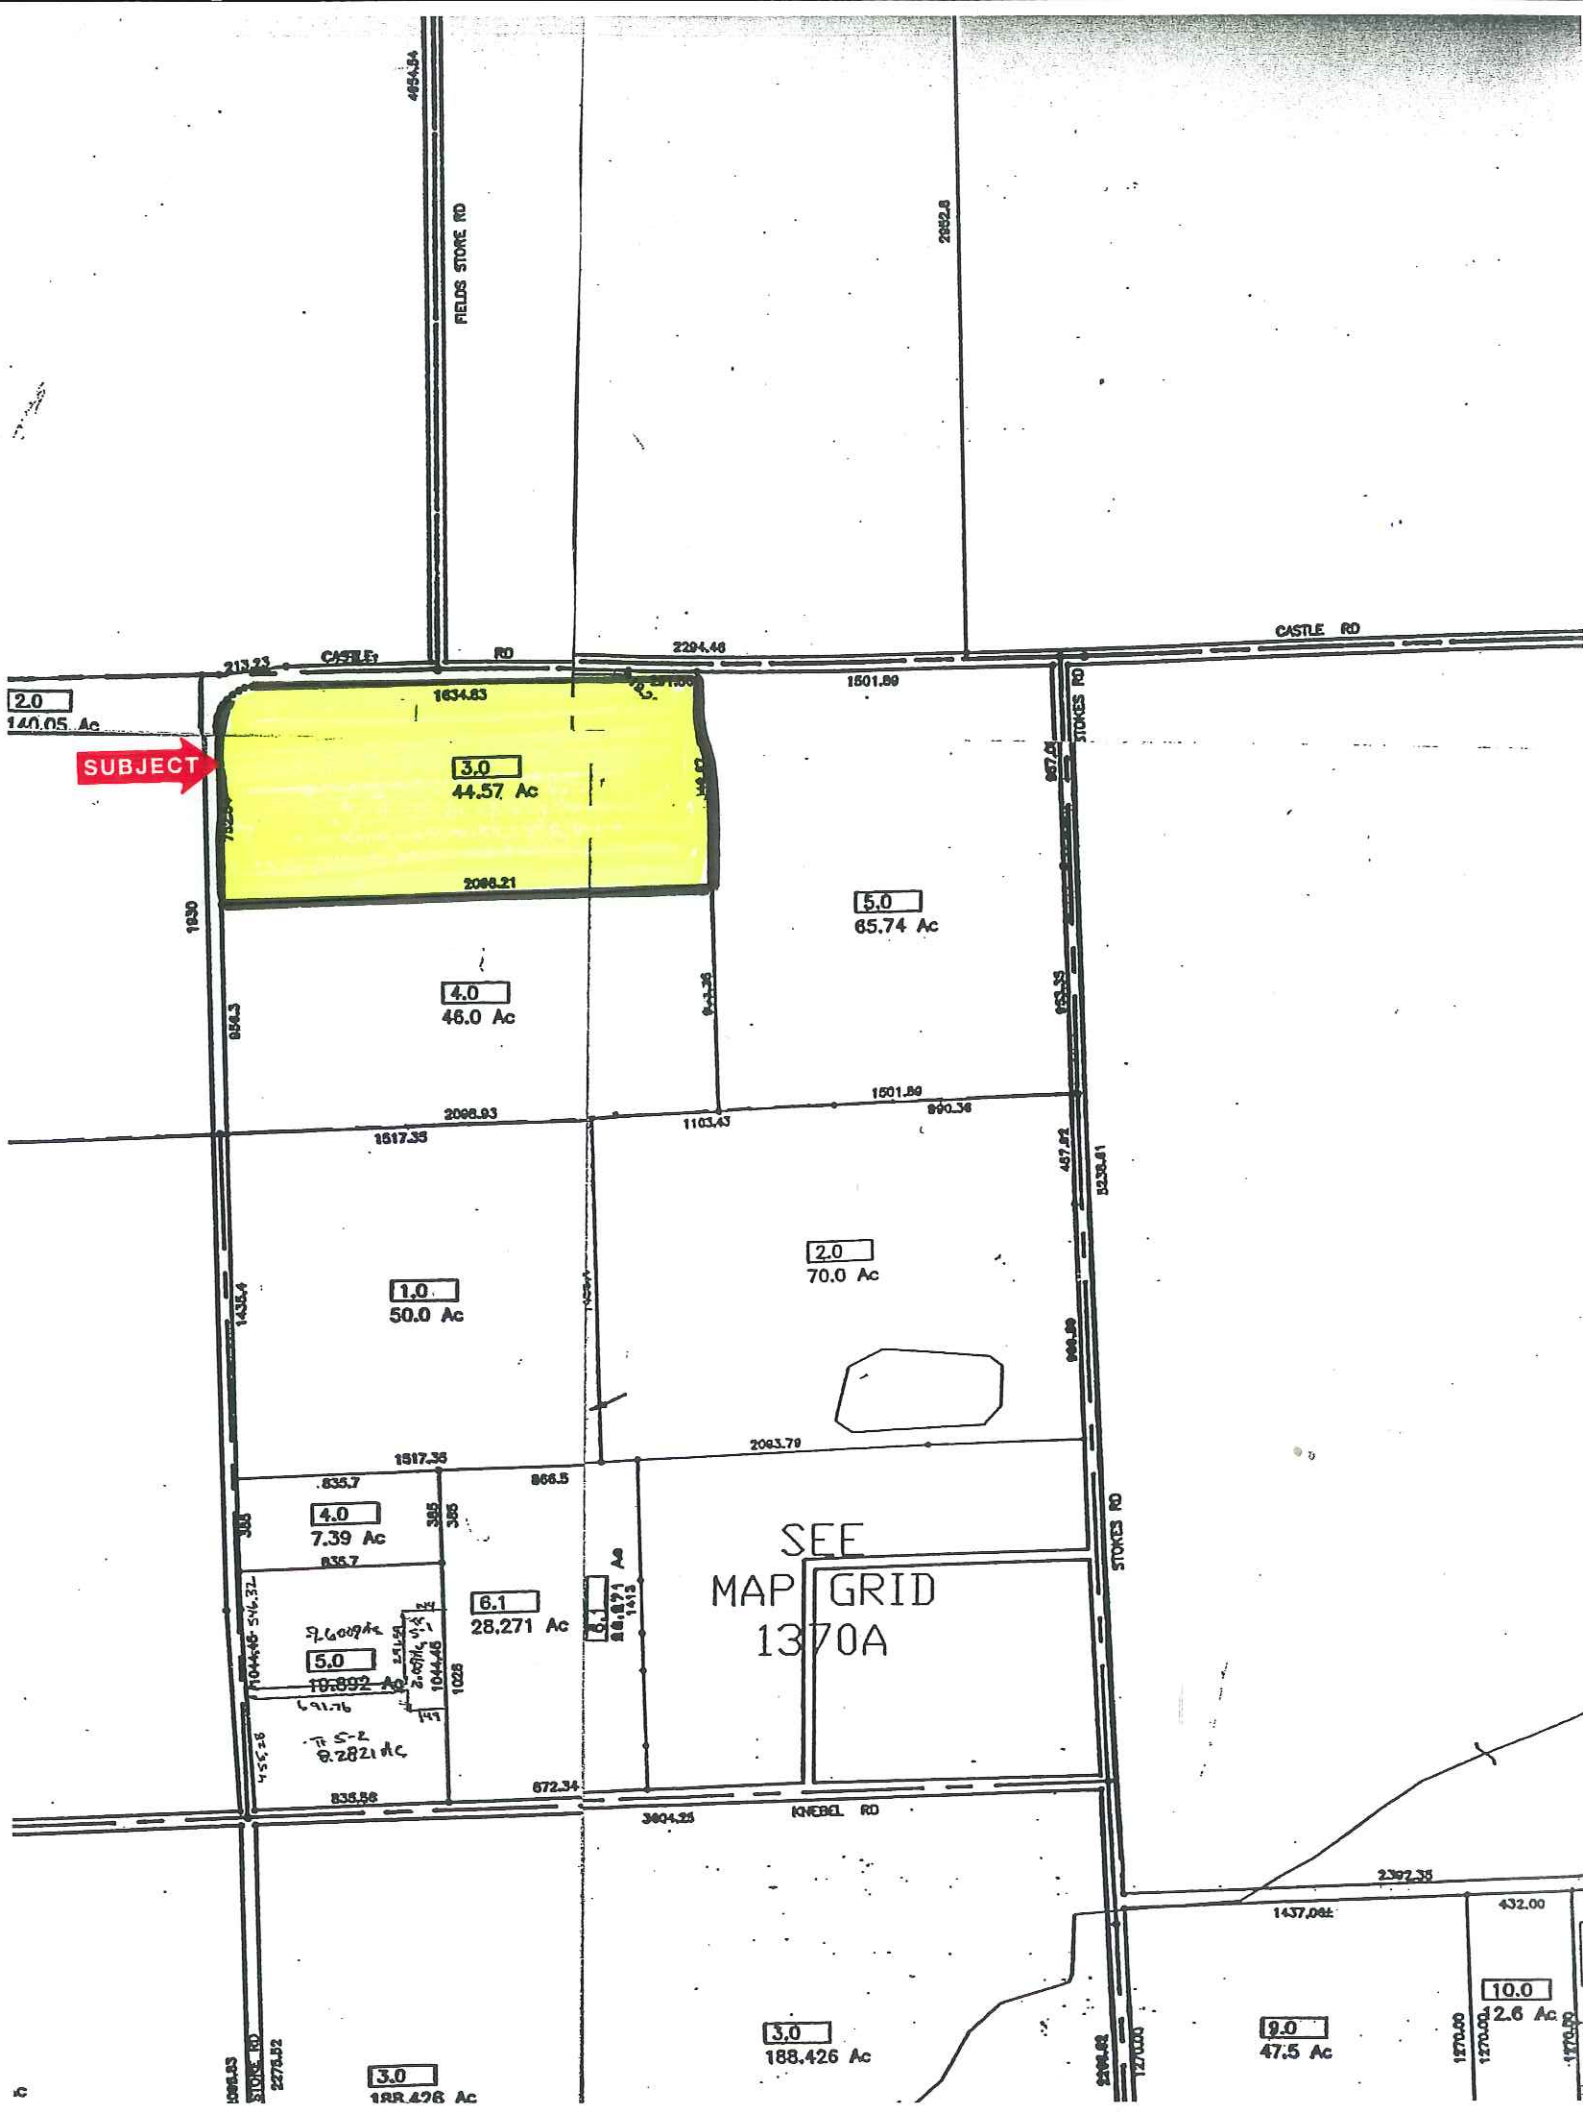

FNU.
 I.R.
 D.R.H.C.T.
 O.P.R.R.P.H.C.T.
 P.E.R.W.
 N.T.S.
 C.C.F. No.
 FUND.
 IRON ROD
 DEED RECORDS OF HARRIS COUNTY, TEXAS
 OFFICIAL PUBLIC RECORDS REAL PROPERTY OF HARRIS COUNTY, TEXAS
 PERMANENT EASEMENT & RIGHT OF WAY
 NOT TO SCALE
 CLERK COUNTY FILE NUMBER
 EXISTING PIPELINE
 PROPERTY LINE



VICINITY M.P.
N.T.S.

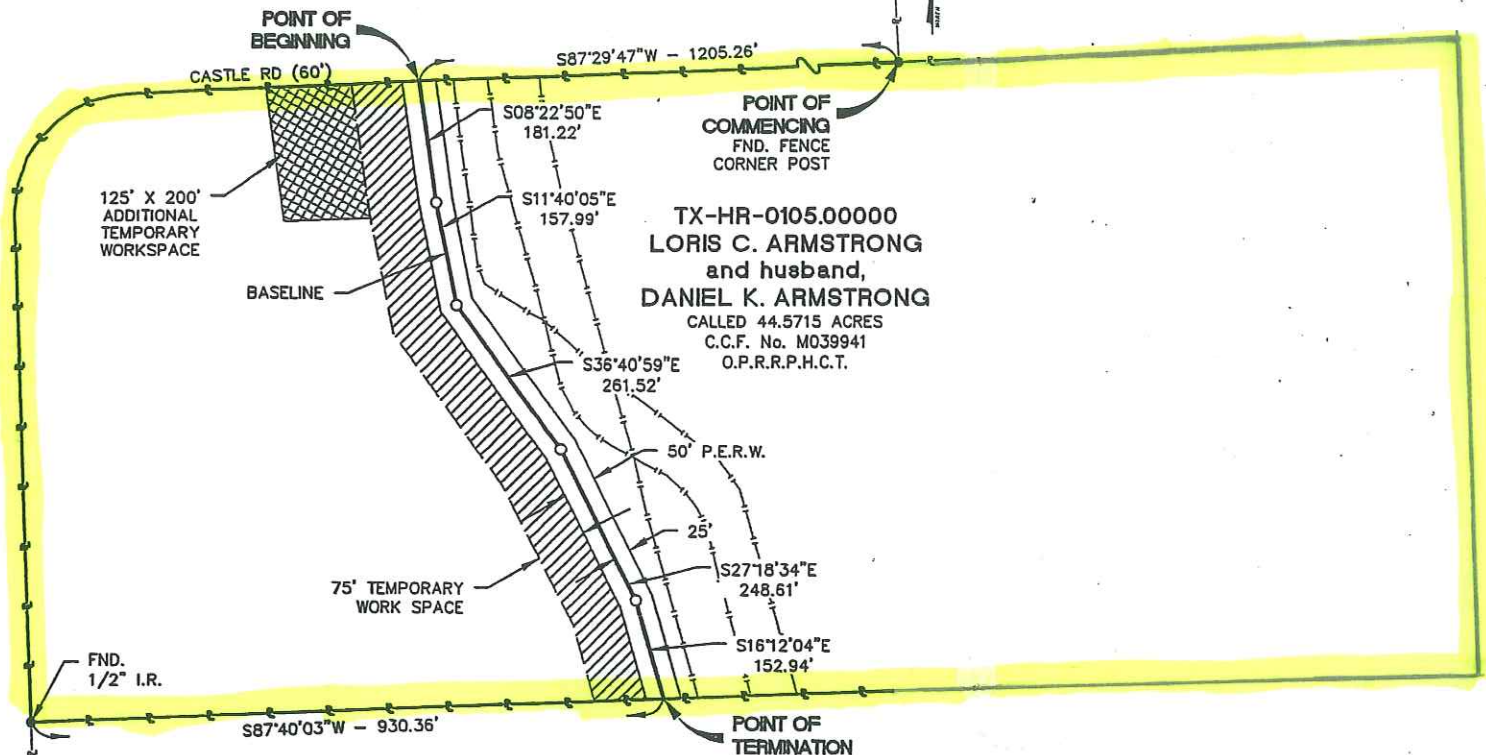

TX-HR-0106.00000
 JEANETTE NAEGELI
 CALLED 45.00 ACRES
 C.C.F. No. M513579
 D.R.H.C.T.

LORIS C. ARMSTRONG and husband,
 DANIEL K. ARMSTRONG
 TOTAL DISTANCE ACROSS PROPERTY: 1002.28 FEET
 OR 60.74 RODS
 AREA OF PERMANENT EASEMENT: 1.150 ACRES
 AREA OF TEMPORARY WORKSPACE: 1.726 ACRES
 AREA OF ADDITIONAL TEMPORARY WORKSPACE: 0.577 ACRE

- NOTES
- ALL BEARINGS & DISTANCES SHOWN HEREON ARE GRID BASED UPON UTM, ZONE 14 NORTH, NORTH AMERICAN DATUM OF 1983, US SURVEY FEET, AS DERIVED FROM AN ON THE GROUND SURVEY PERFORMED BY WILLBROS ENGINEERS (U.S.) LLC IN JUNE, 2012.
 - THE OWNERSHIP OF THE SUBJECT TRACT, SHOWN HEREIN, IS BASED UPON DEEDS PROVIDED BY OTHERS. NO OTHER RESEARCH WAS PERFORMED BY THE UNDERSIGNED SURVEYOR.
 - SEE EXHIBIT "A" FOR DESCRIPTION.
 - IF THIS PLAT AND ACCOMPANYING DESCRIPTION ARE NOT SIGNED AND SEALED BY THE SURVEYOR WHOSE NAME APPEARS BELOW, IT SHOULD BE CONSIDERED AS A COPY AND NOT THE ORIGINAL.
 - THIS SURVEY WAS PERFORMED FOR THE SPECIFIC PURPOSE OF ESTABLISHING A BASELINE, MAPPING SELECTED FEATURES, AND LOCATING NECESSARY LAND LINE FOR EASEMENT ACQUISITION FOR A PIPELINE.



SCALE IN FEET
200 100 0 200

JEFFREY LEE WOODSON
 REGISTERED PROFESSIONAL LAND SURVEYOR
 TEXAS REGISTRATION No. 6246

Seaway
 Crude

EASEMENT PLAT

SEAWAY LOOP - SEGMENT 4
 PERMANENT EASEMENT & RIGHT OF WAY

AWN	DT	DATE	09/04/12
CKED	PG	DATE	09/07/12
ED	RCV	DATE	11-1-12
LE	1"=200'	PAGE	1 OF 1

Castle Road

44 ACRES

Stokes Road

Field Store Road

SUBJECT

