


SECOND TRACT (SUB. CALL: 16.95 AC.)
LINDA HANCOCK ET VIR
637/152

FIRST TRACT (SUB. CALL: 52.79 AC.)
LINDA HANCOCK ET VIR
637/152

CURVE TABLE
 $R = 349.13'$
 $\Delta = 37^{\circ}52'58''$
 $CB = S 22^{\circ}06'17''W$
 $C = 226.66'$

CURVE TABLE
 $R = 1154.60'$
 $\Delta = 07^{\circ}00'37''$
 $CB = S\ 37^{\circ}32'27''W$
 $C = 141.18'$

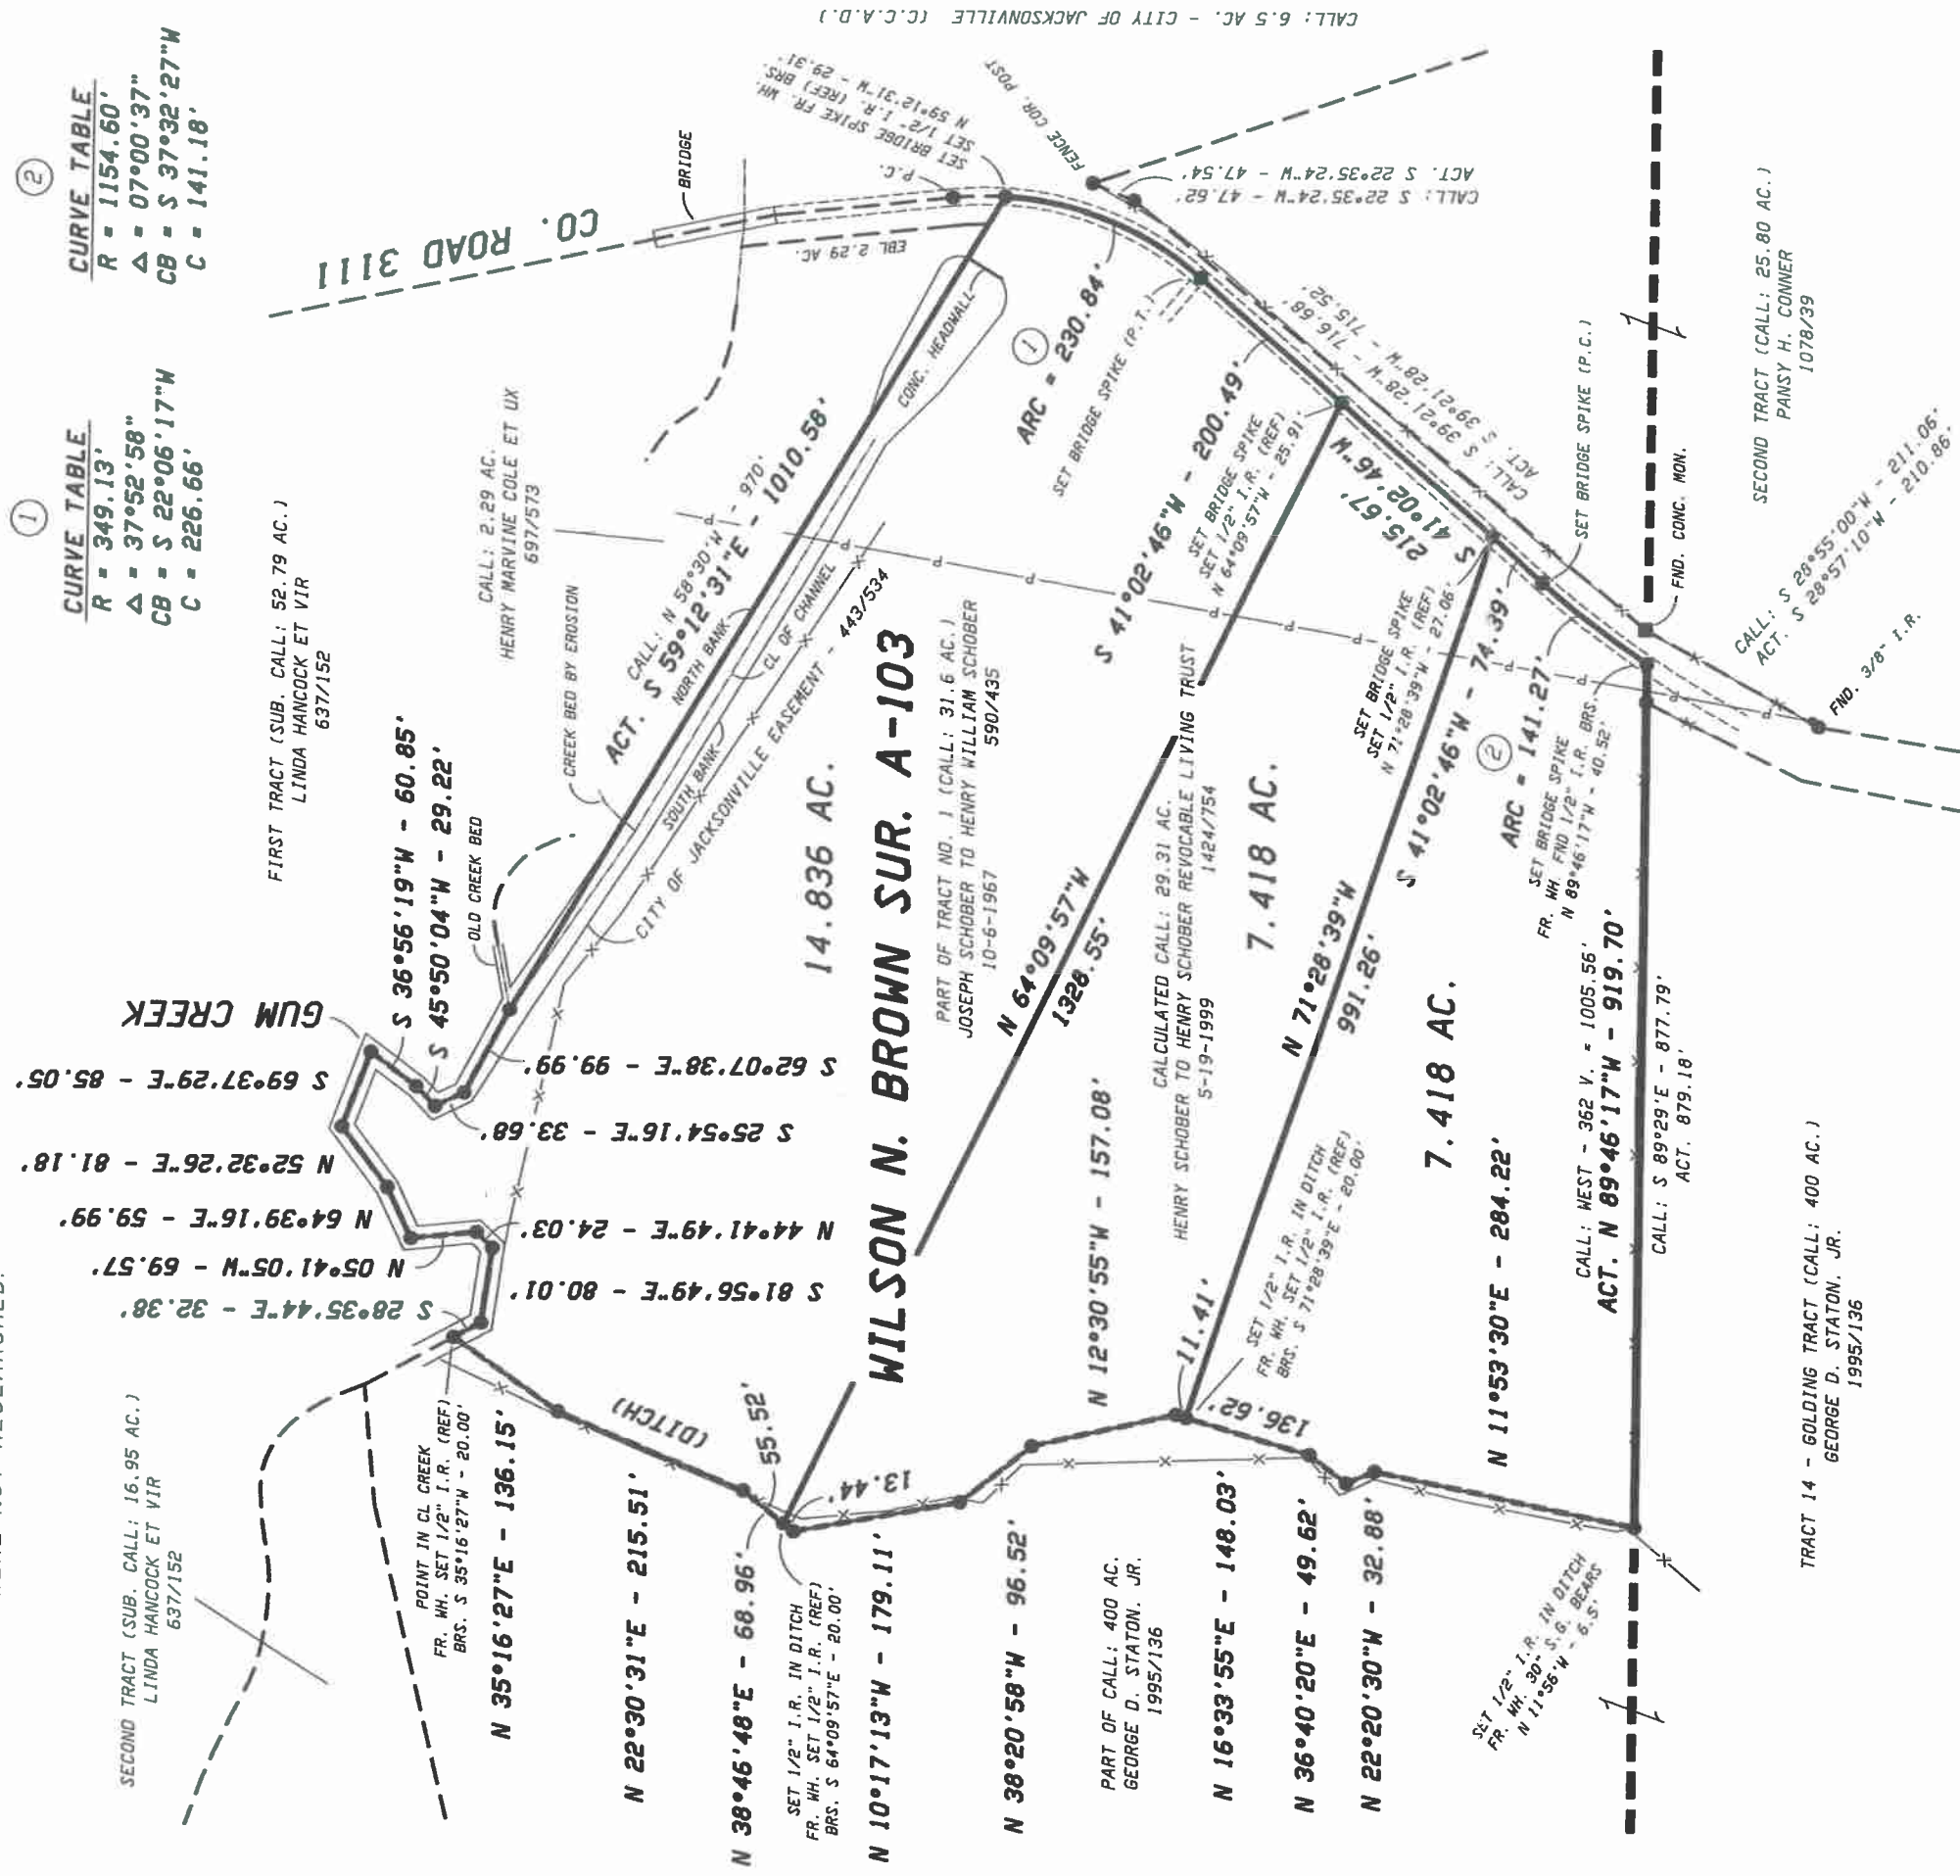

CONRAD SCHNEIDER SUR. A-813

BEARINGS ARE BASED ON THE MONUMENTED NORTHERLY WEST LINE OF THE CALLED 25.80 ACRE TRACT RECORDED IN VOLUME 1078, PAGE 39.

PLAT OF SURVEY SHOWING

PART OF THE WILSON N. BROWN SUR. A-103
CHEROKEE COUNTY, TEXAS



I, HAROLD KNIFFIN, REGISTERED PROFESSIONAL LAND SURVEYOR NO. 1684, DO HEREBY CERTIFY THAT THE PLAT SHOWN HEREON WAS PREPARED FROM AN ACTUAL SURVEY MADE ON THE GROUND DURING THE MONTHS OF AUGUST AND OCTOBER, 2011, AND DOES ACCOMPANY FIELD NOTES OF EVEN DATE.

GIVEN UNDER MY HAND & SEAL. THIS THE 29TH DAY OF AUGUST, 2011.

Harold Langston
REGISTERED PROFESSIONAL LAND SURVEYOR NO. 1684

REVISÉ: 10-17-2011

DRAWN BY:

CHECKED BY: H. KNIFFIN

FB/P.G.: 1197/53

FT/F: 11-51A