


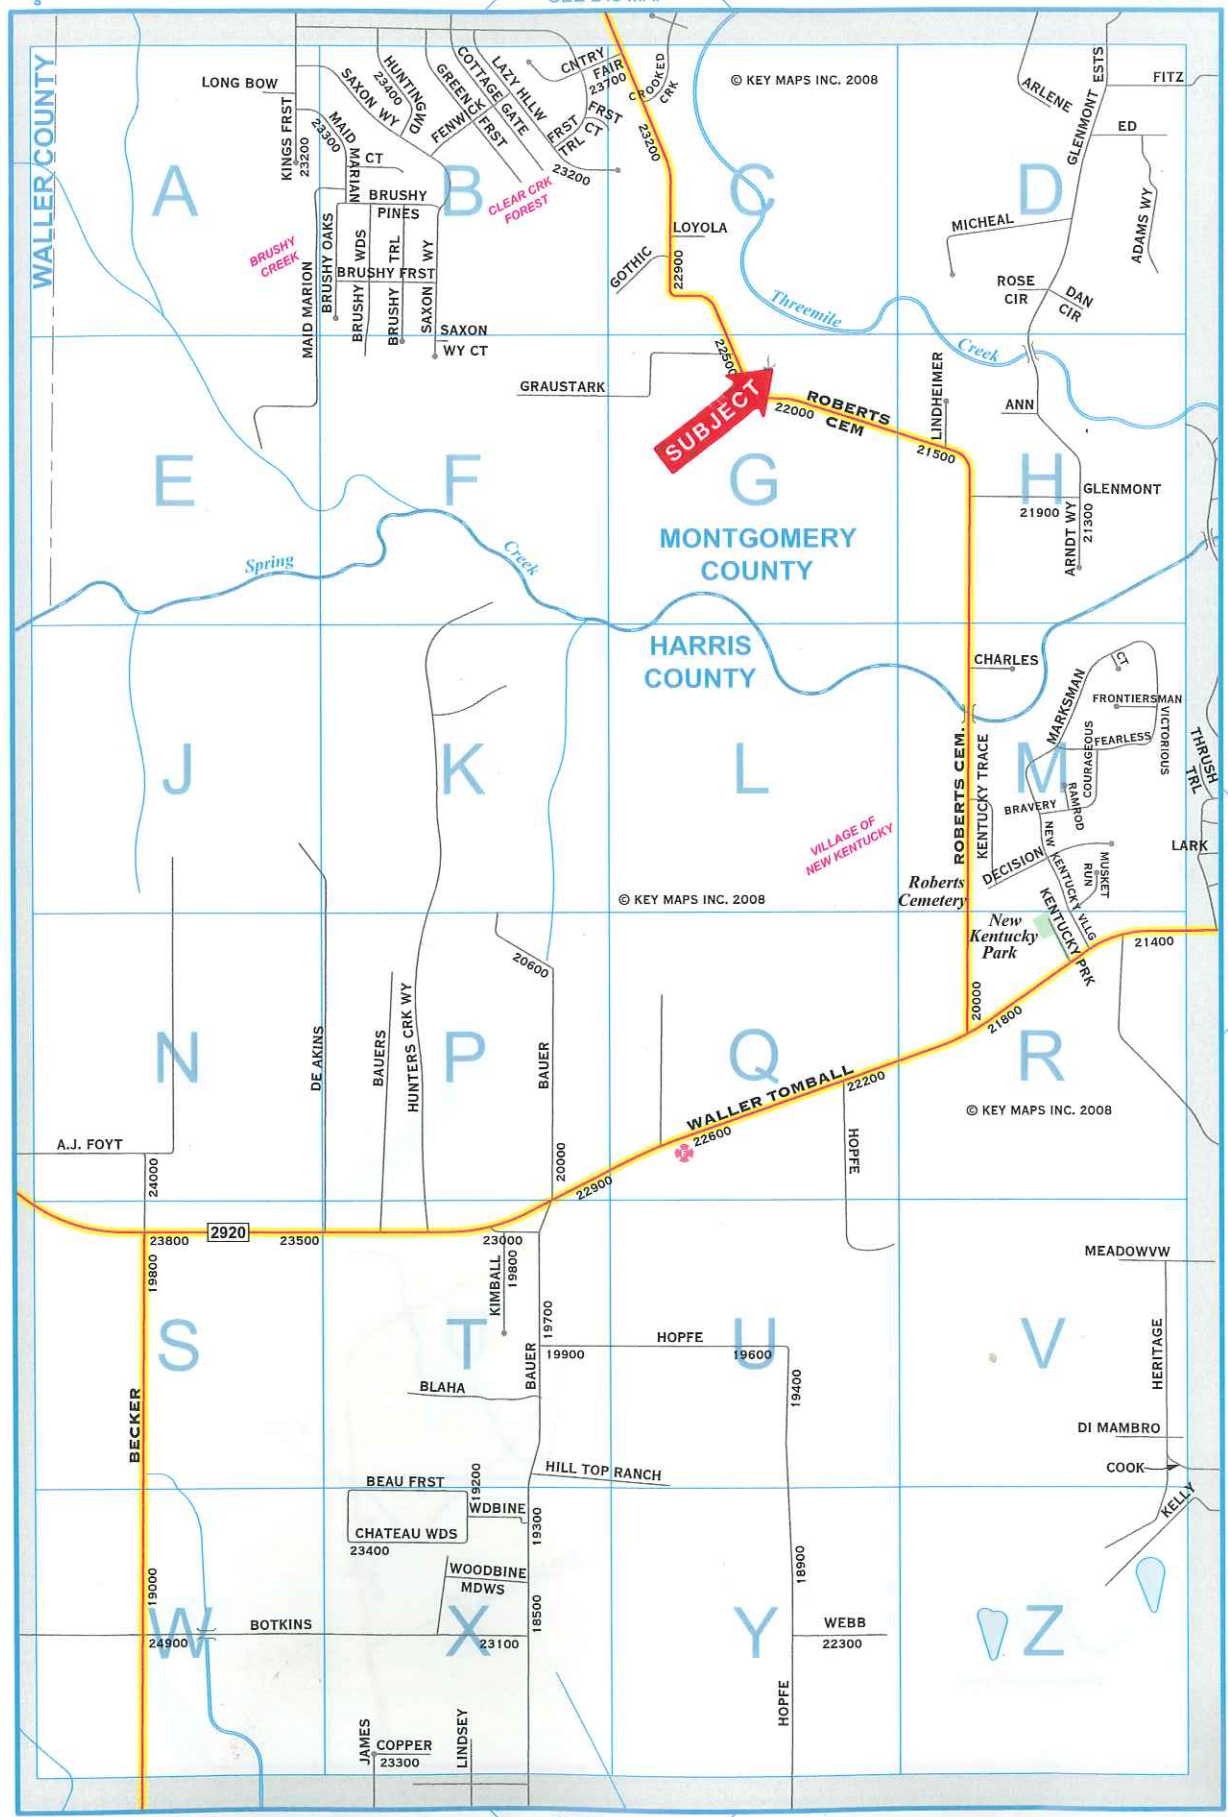

SEE 245 MAP

© KEY MAPS INC. 2008

© KEY MAPS INC. 2008

© KEY MAPS INC. 2008

© KEY MAPS INC. 2008

SEE 325 MAP

SEE HC 286 MAP

0 1/4 1/2 3/4 1 Mile



Montgomery CAD


Date Printed: 11/05/2013

The maps and data available for access at this website are provided 'as is' without warranty or any representation of accuracy, timeliness or completeness. The burden for determining accuracy, completeness, timeliness, merchantability and fitness for or the appropriateness for use rests solely on the user accessing this information. The Sidwell Company and Montgomery CAD make no warranties, expressed or implied, as to the use of the maps and data available for access at this website. There are no implied warranties of merchantability or fitness for a particular purpose. The user acknowledges and accepts all inherent limitations of the maps and data, including the fact that

ROBERTS ABRAHAM SURVEY, A-32
MONTGOMERY COUNTY, TEXAS

160

REMAINDER OF CALLED
21.75 ACRES
VOL. 405, PG. 191 M.C.D.R.

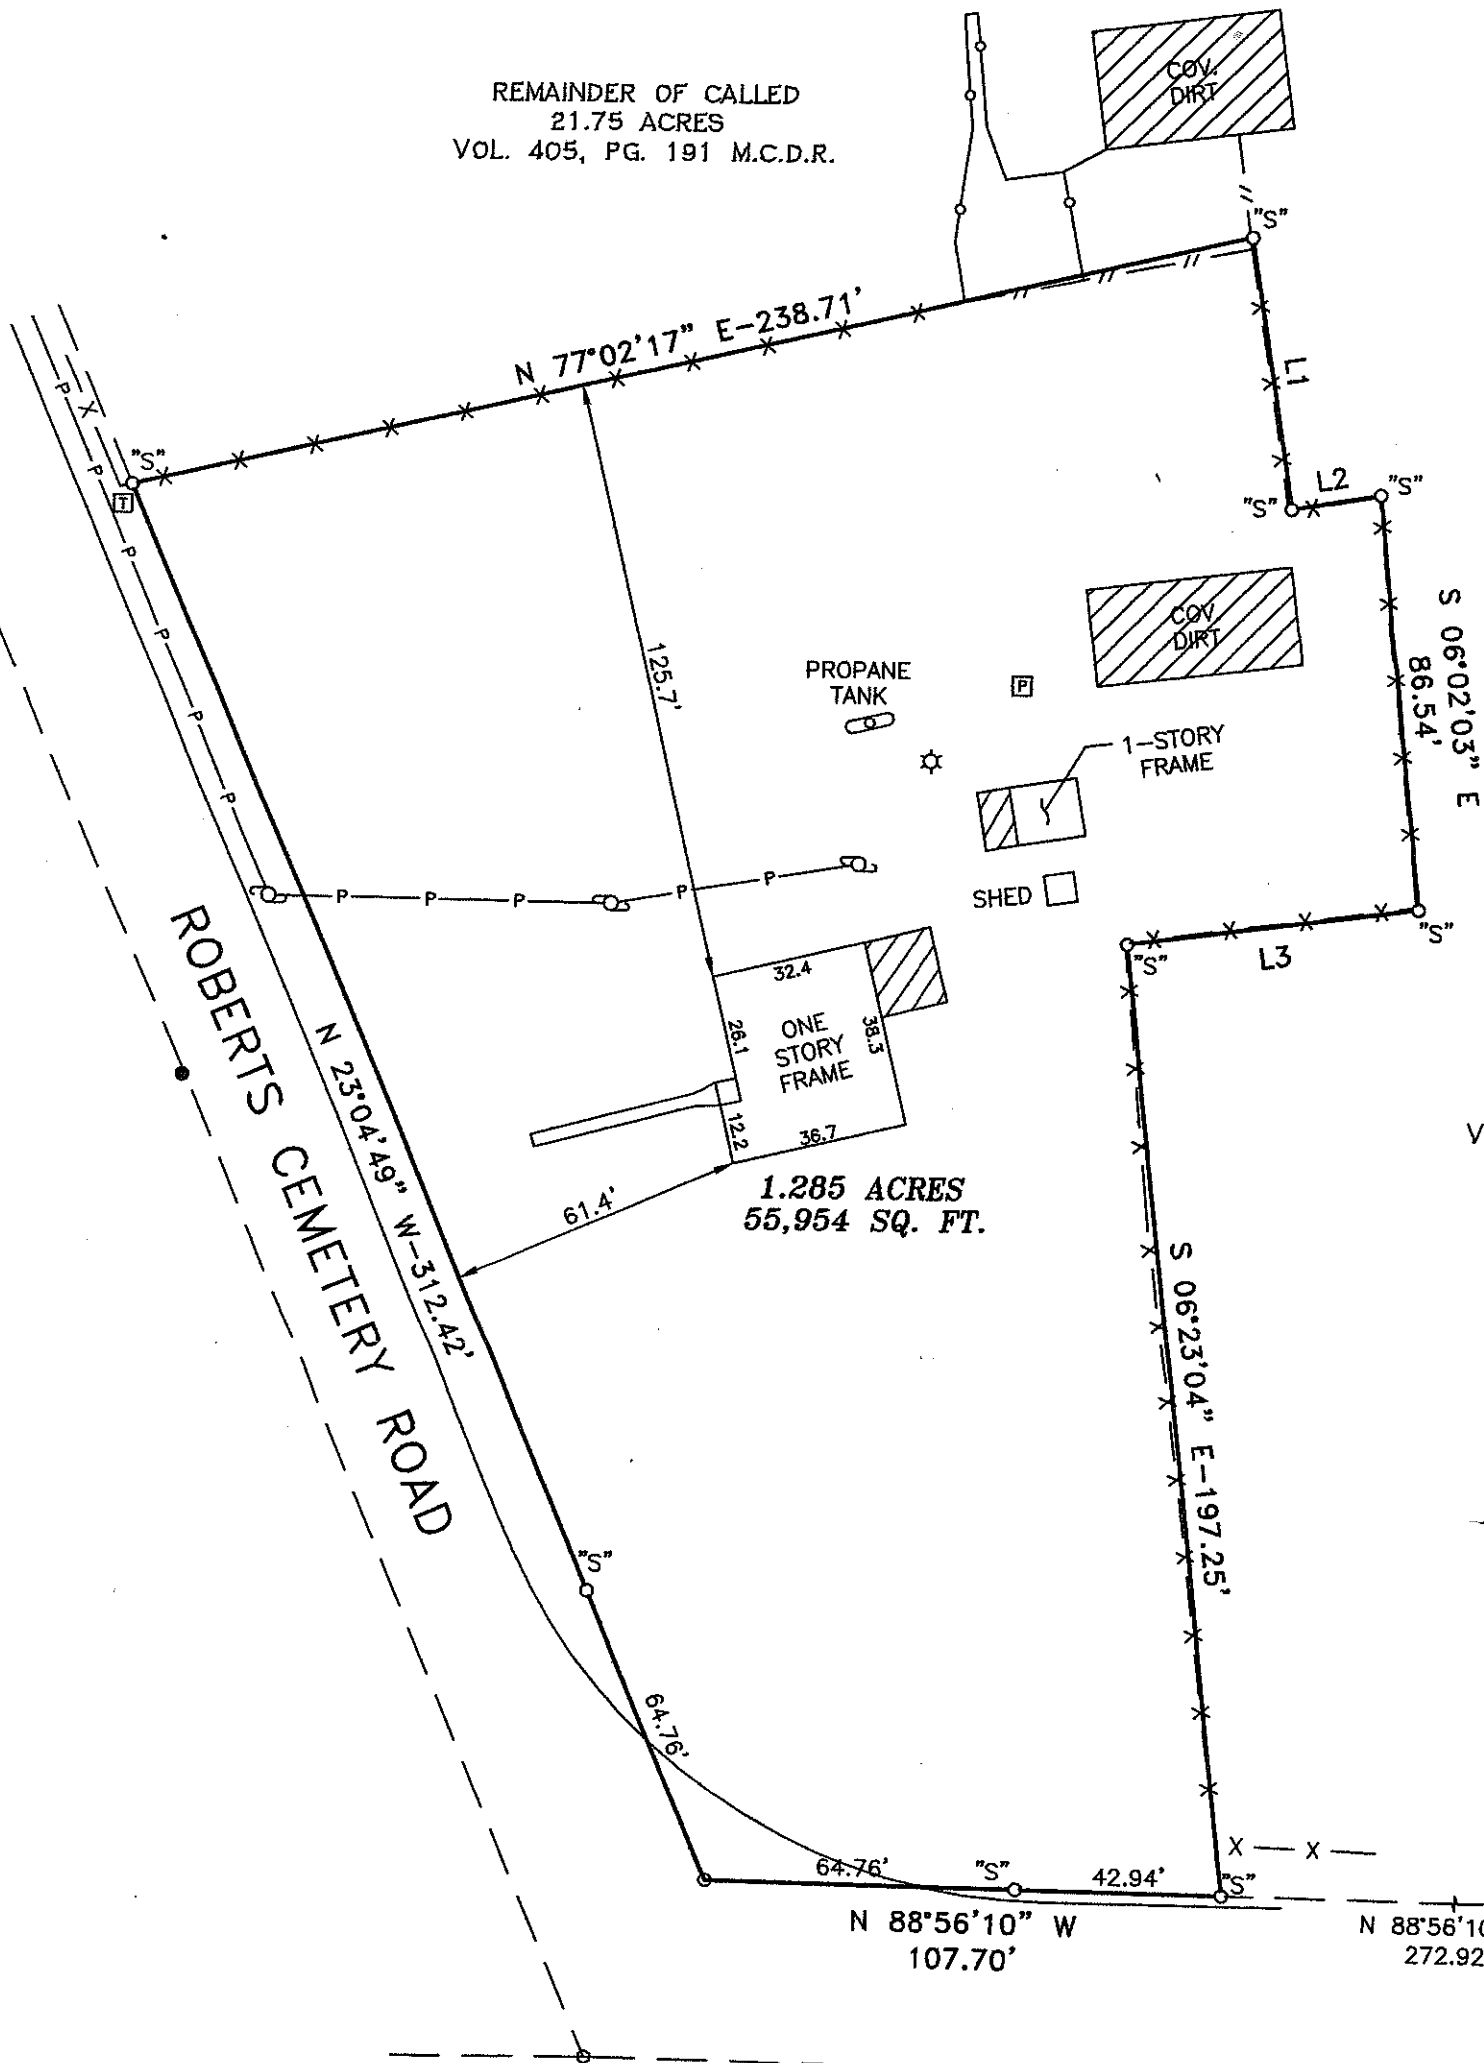

REMAINDER OF CALLED
21.75 ACRES
VOL. 405, PG. 191 M.C.D.R.

ORDA DELL CLOYD ESTATE
VOL. 404, PG. 537 M.C.D.R.
VOL. 457, PG. 105 M.C.D.R.

P.O.C.
FND CONC. MON

HENRY KENNEDY, JR.

BOUNDARY AND IMPROVEMENT
SURVEY

ROBERTS CEMETERY ROAD
HOCKLEY, TEXAS 77447

1.285 ACRE (55,954 SQUARE FOOT) TRACT OR PARCEL
SITUATED IN THE ROBERTS ABRAHAM SURVEY,
MONTGOMERY COUNTY, TEXAS.
(SEE ATTACHED METES AND BOUNDS DESCRIPT