
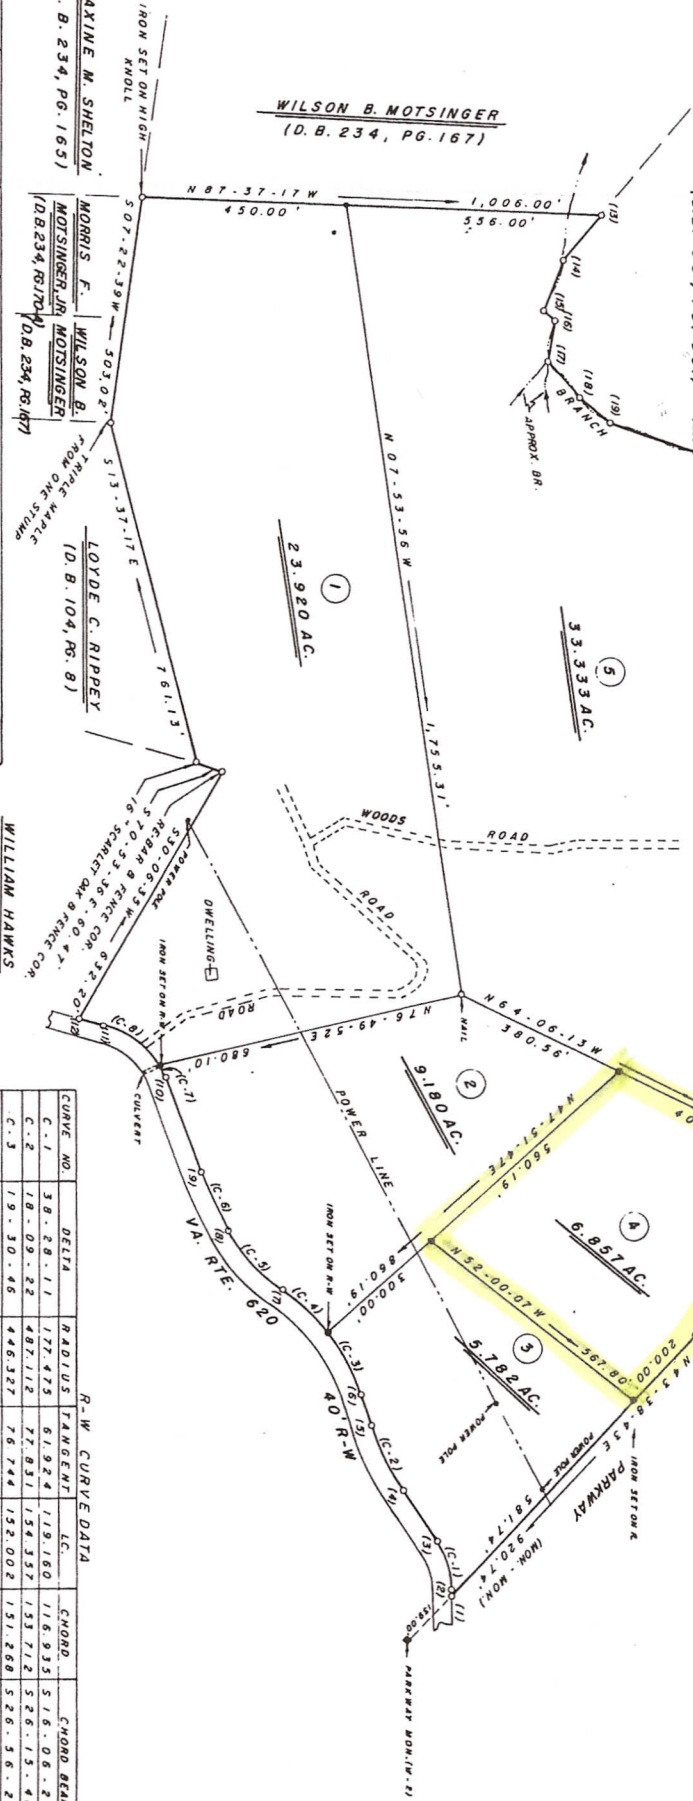


State of Virginia, County of Carroll to wit:
Dona Webb, a notary public for
the county of Carroll, in the State of Virginia,
do certify that David B. Scott C. L. S.
whose name is signed to this map has
acknowledged the same before me in my
county and state, given under my hand this
21st day of April 1994
David B. Scott Notary Public
My Commission Expires 12-16-95 Carroll County (W-5)

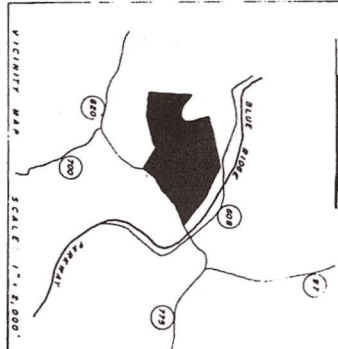

STATION NO.	BEARING	DISTANCE	DESCRIPTION
1	S 03° 07' 44" W	3.86'	IRON SET ON 40' R.W. VA. RTE. 620
2-3	S 33° 20' 27" E	134.39'	"
4-5	S 17° 11' 05" E	74.04'	"
6-7	(C-3) (C-4)	"	"
7-8	(C-5)	"	"
8-9	(C-6)	"	"
9-10	S 20° 42' 55" E	215.93'	"
10-11	(C-7) (C-8)	"	"
11-12	S 74° 42' 53" E	58.73'	IRON SET ON 40' R.W. VA. RTE. 620
12-13	N 40° 52' 43" E	123.35'	RE-BAR SET & BRANCH
13-14	N 21° 44' 44" E	123.73'	"
14-15	N 32° 16' 17" W	30.42'	"
15-16	N 07° 30' 42" E	89.20'	"
16-17	N 38° 21' 03" W	104.12'	"
17-18	N 43° 18' 53" W	86.01'	"
18-19	N 72° 01' 23" W	198.50'	"
19-20	N 88° 10' 21" W	213.80'	PARKWAY MON. (W-5)
20-21	N 88° 10' 21" W	213.80'	PARKWAY MON. (W-5)

CURVE NO.	DELTA	RADIUS	CHORD	CHORD BEARING
C-1	38° 08' 11"	177.475	61.924	118° 16' 03"
C-2	18° 09' 22"	487.112	77.831	154° 35' 26"
C-3	19° 30' 46"	446.327	76.744	152° 00' 15"
C-4	18° 42' 24"	446.327	73.515	145° 07' 56"
C-5	27° 48' 46"	364.501	90.248	176° 37' 17"
C-6	06° 52' 34"	1,170.800	70.538	140° 50' 42"
C-7	08° 58' 50"	193.000	14.591	29° 12' 29"
C-8	45° 21' 08"	193.000	80.639	132° 58' 14"

R-W CURVE DATA

TITLE REF.: D.B. 234, PG. 265

NONA FAYE CARICO ESTATE

79.072 ACRES MAG. DIST.
FAYE CARICO, VIRGINIA
DAVID B. SCOTT, C.L.S.
MILLSVILLE, VIRGINIA



STATE OF VIRGINIA, IN and to the County of Carroll, I, the undersigned, a Notary Public for the County of Carroll, do hereby certify that the foregoing is a true and correct copy of the original map as filed in my office and is a true and correct copy of the original map as filed in my office.

David B. Scott