


PLAN No. S-4037



The plat is excepted from all terms of the act of division ordinance in that it meets the requirements set forth in section 14-2-1

2-10-99
Date
Kenneth P. Hurst
Approved Agent

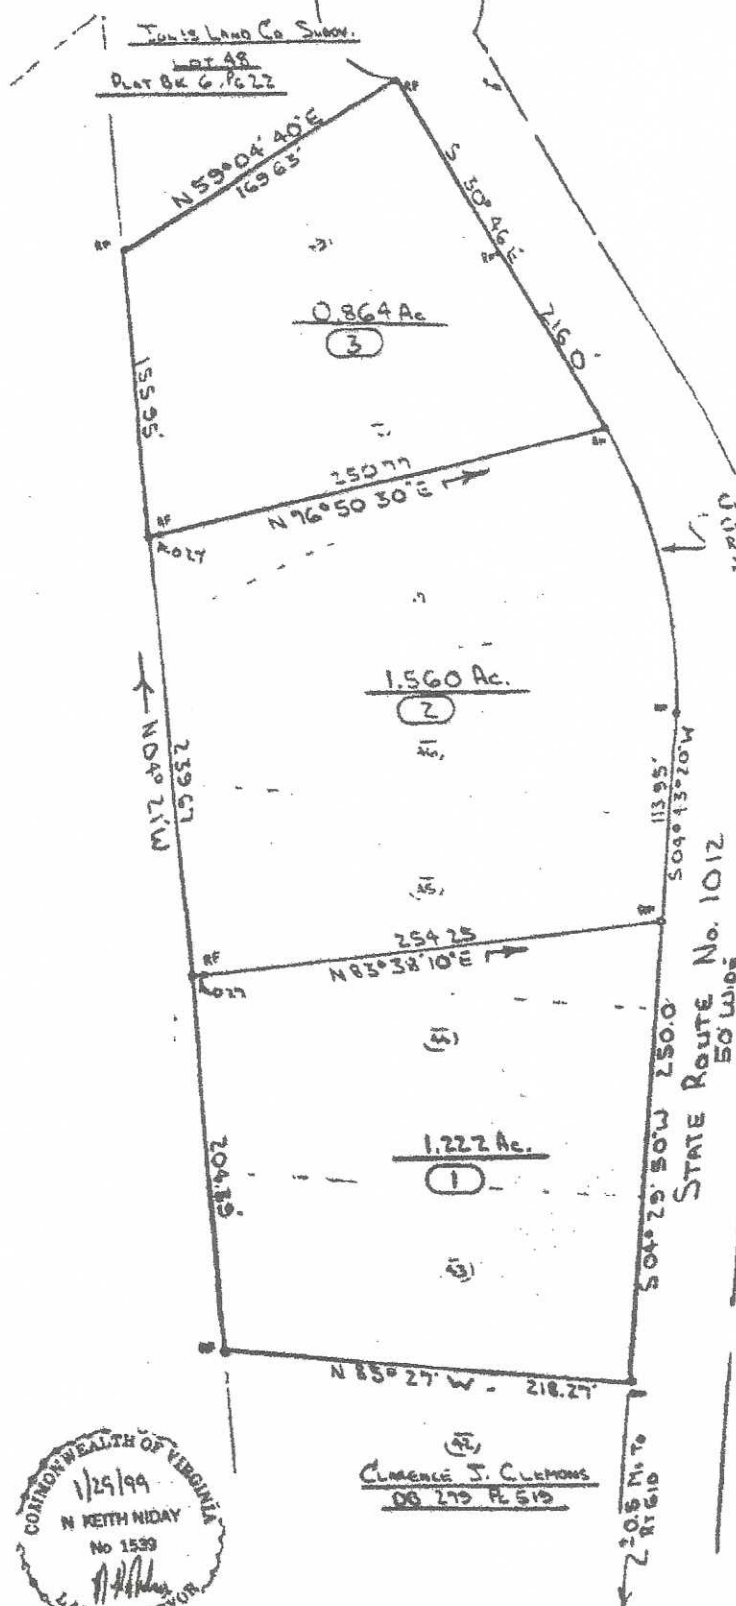

CLARENCE J. CLEMONS
DB 279 P. 515

- NOTES:
- 1) Reference Plat Book 6, Pages 62 and 62A.
 - 2) Tax Parcel No. 29-4-11 lots 43 through 49.
 - 3) No title report furnished.

PLAT showing the re-subdivision of lots in Carterville Heights, section No. 2 Port Chiswell Magisterial District Wythe County, Virginia

H. Keith Niday
Land Surveyor
Grand, Virginia

Scale 1"=60'

January 29, 1999

Admitted to record
1027 of
and recorded in Book
9 page 175

PLAN No. S-4037