



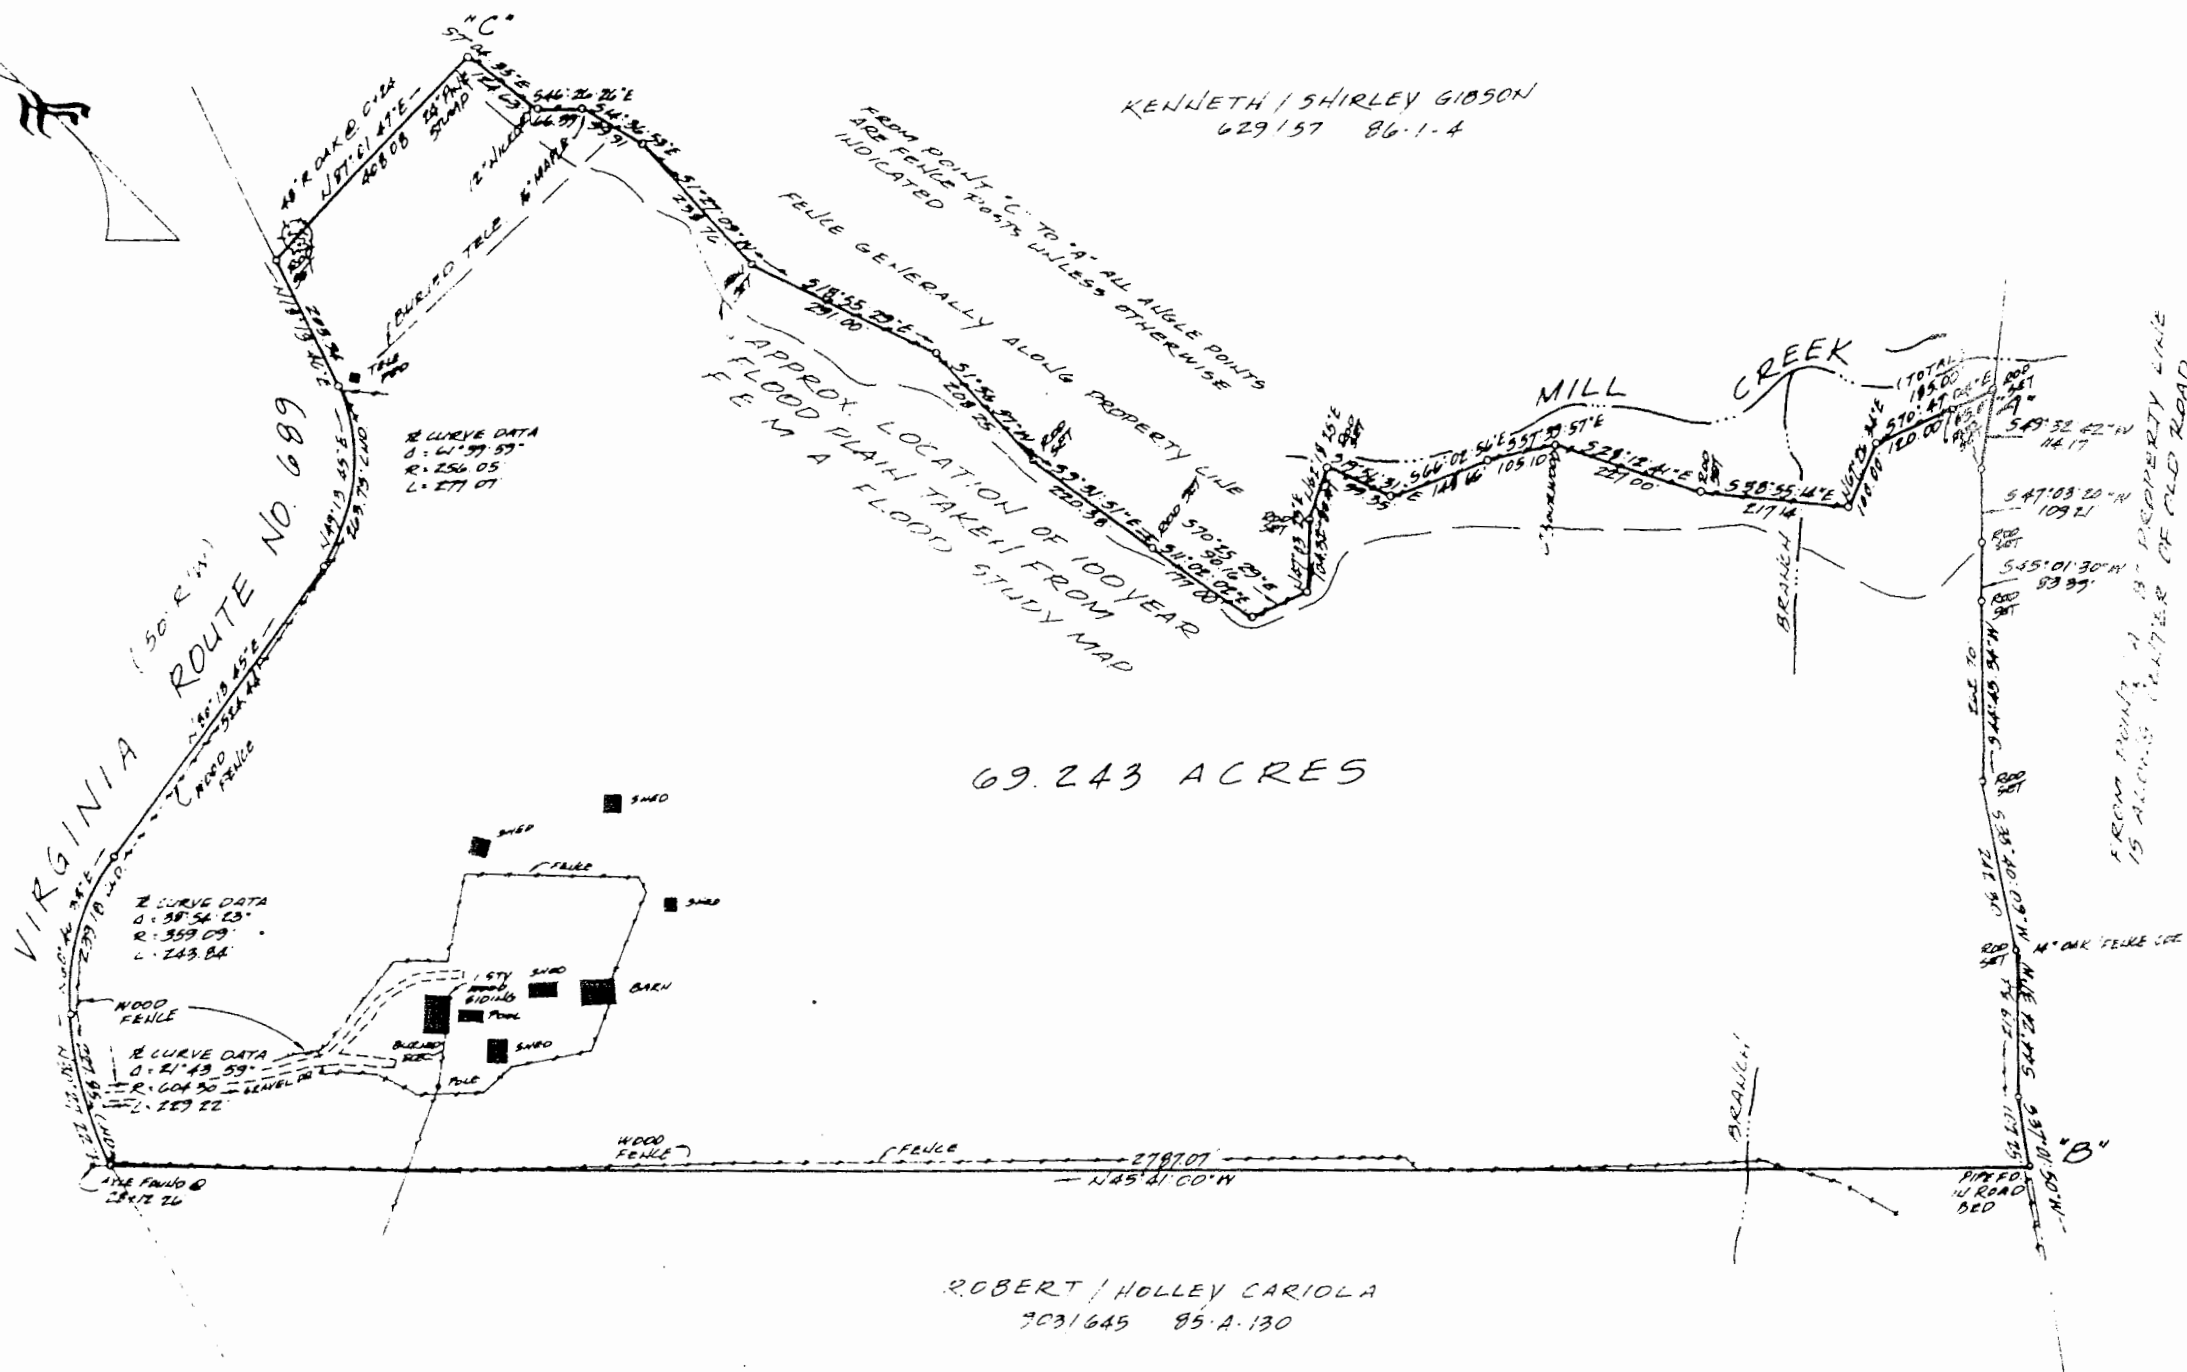

PLAT OF SURVEY
FOR
TONY T. IAPALUCCI
AND
PIÑA IAPALUCCI
SHOWING
TAX PARCEL 85-A-131
CHATHAM DISTRICT
PITTSYLVANIA CO., VA.

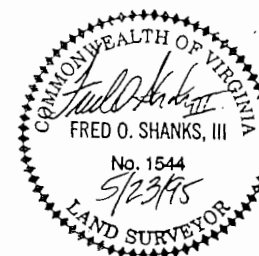

SHANKS ASSOCIATES, P.C.
ENGINEERS - SURVEYORS - PLANNERS
REALTY BUILDING, SUITE 14
2321 RIVERSIDE DRIVE
DANVILLE, VIRGINIA 24040
OFFICE (804) 797-5446
FAX (804) 793-1435

DATE: 5-23-95 SCALE: 1" = 800'
CALC BY: FB DRAWN BY: L. Shanks
CREW: TONY FB: 95-07
CHECKED BY: J. JOB NO: 8950710

NOTES:

1. THIS SURVEY WAS PERFORMED WITHOUT THE BENEFIT OF A TITLE REPORT AND THEREFORE MAY NOT INDICATE ALL ENCUMBRANCES UPON THE PROPERTY.
2. LOCATIONS SHOWN FOR ALL UNDERGROUND IMPROVEMENTS ARE APPROXIMATE ONLY AND ARE INTENDED EXPRESSLY FOR INFORMATIONAL PURPOSES.
3. THE SUBJECT PROPERTY (IS/IS NOT) WITHIN A F.E.M.A. DEFINED FLOOD HAZARD ZONE AS OF NOV. 4, 1987. F.E.M.A. STUDIES THE PROPERTY IS WITHIN ZONE A AS SHOWN ON COMMUNITY PANEL NO. 51211301058.

VIRGINIA: CLERK'S OFFICE OF THE CIRCUIT COURT OF PITTSYLVANIA COUNTY
St. R. Tax The foregoing instrument with acknowledgment was admitted to
Co. R. Tax record on June 6 1995 at 9:39 A.M. in