


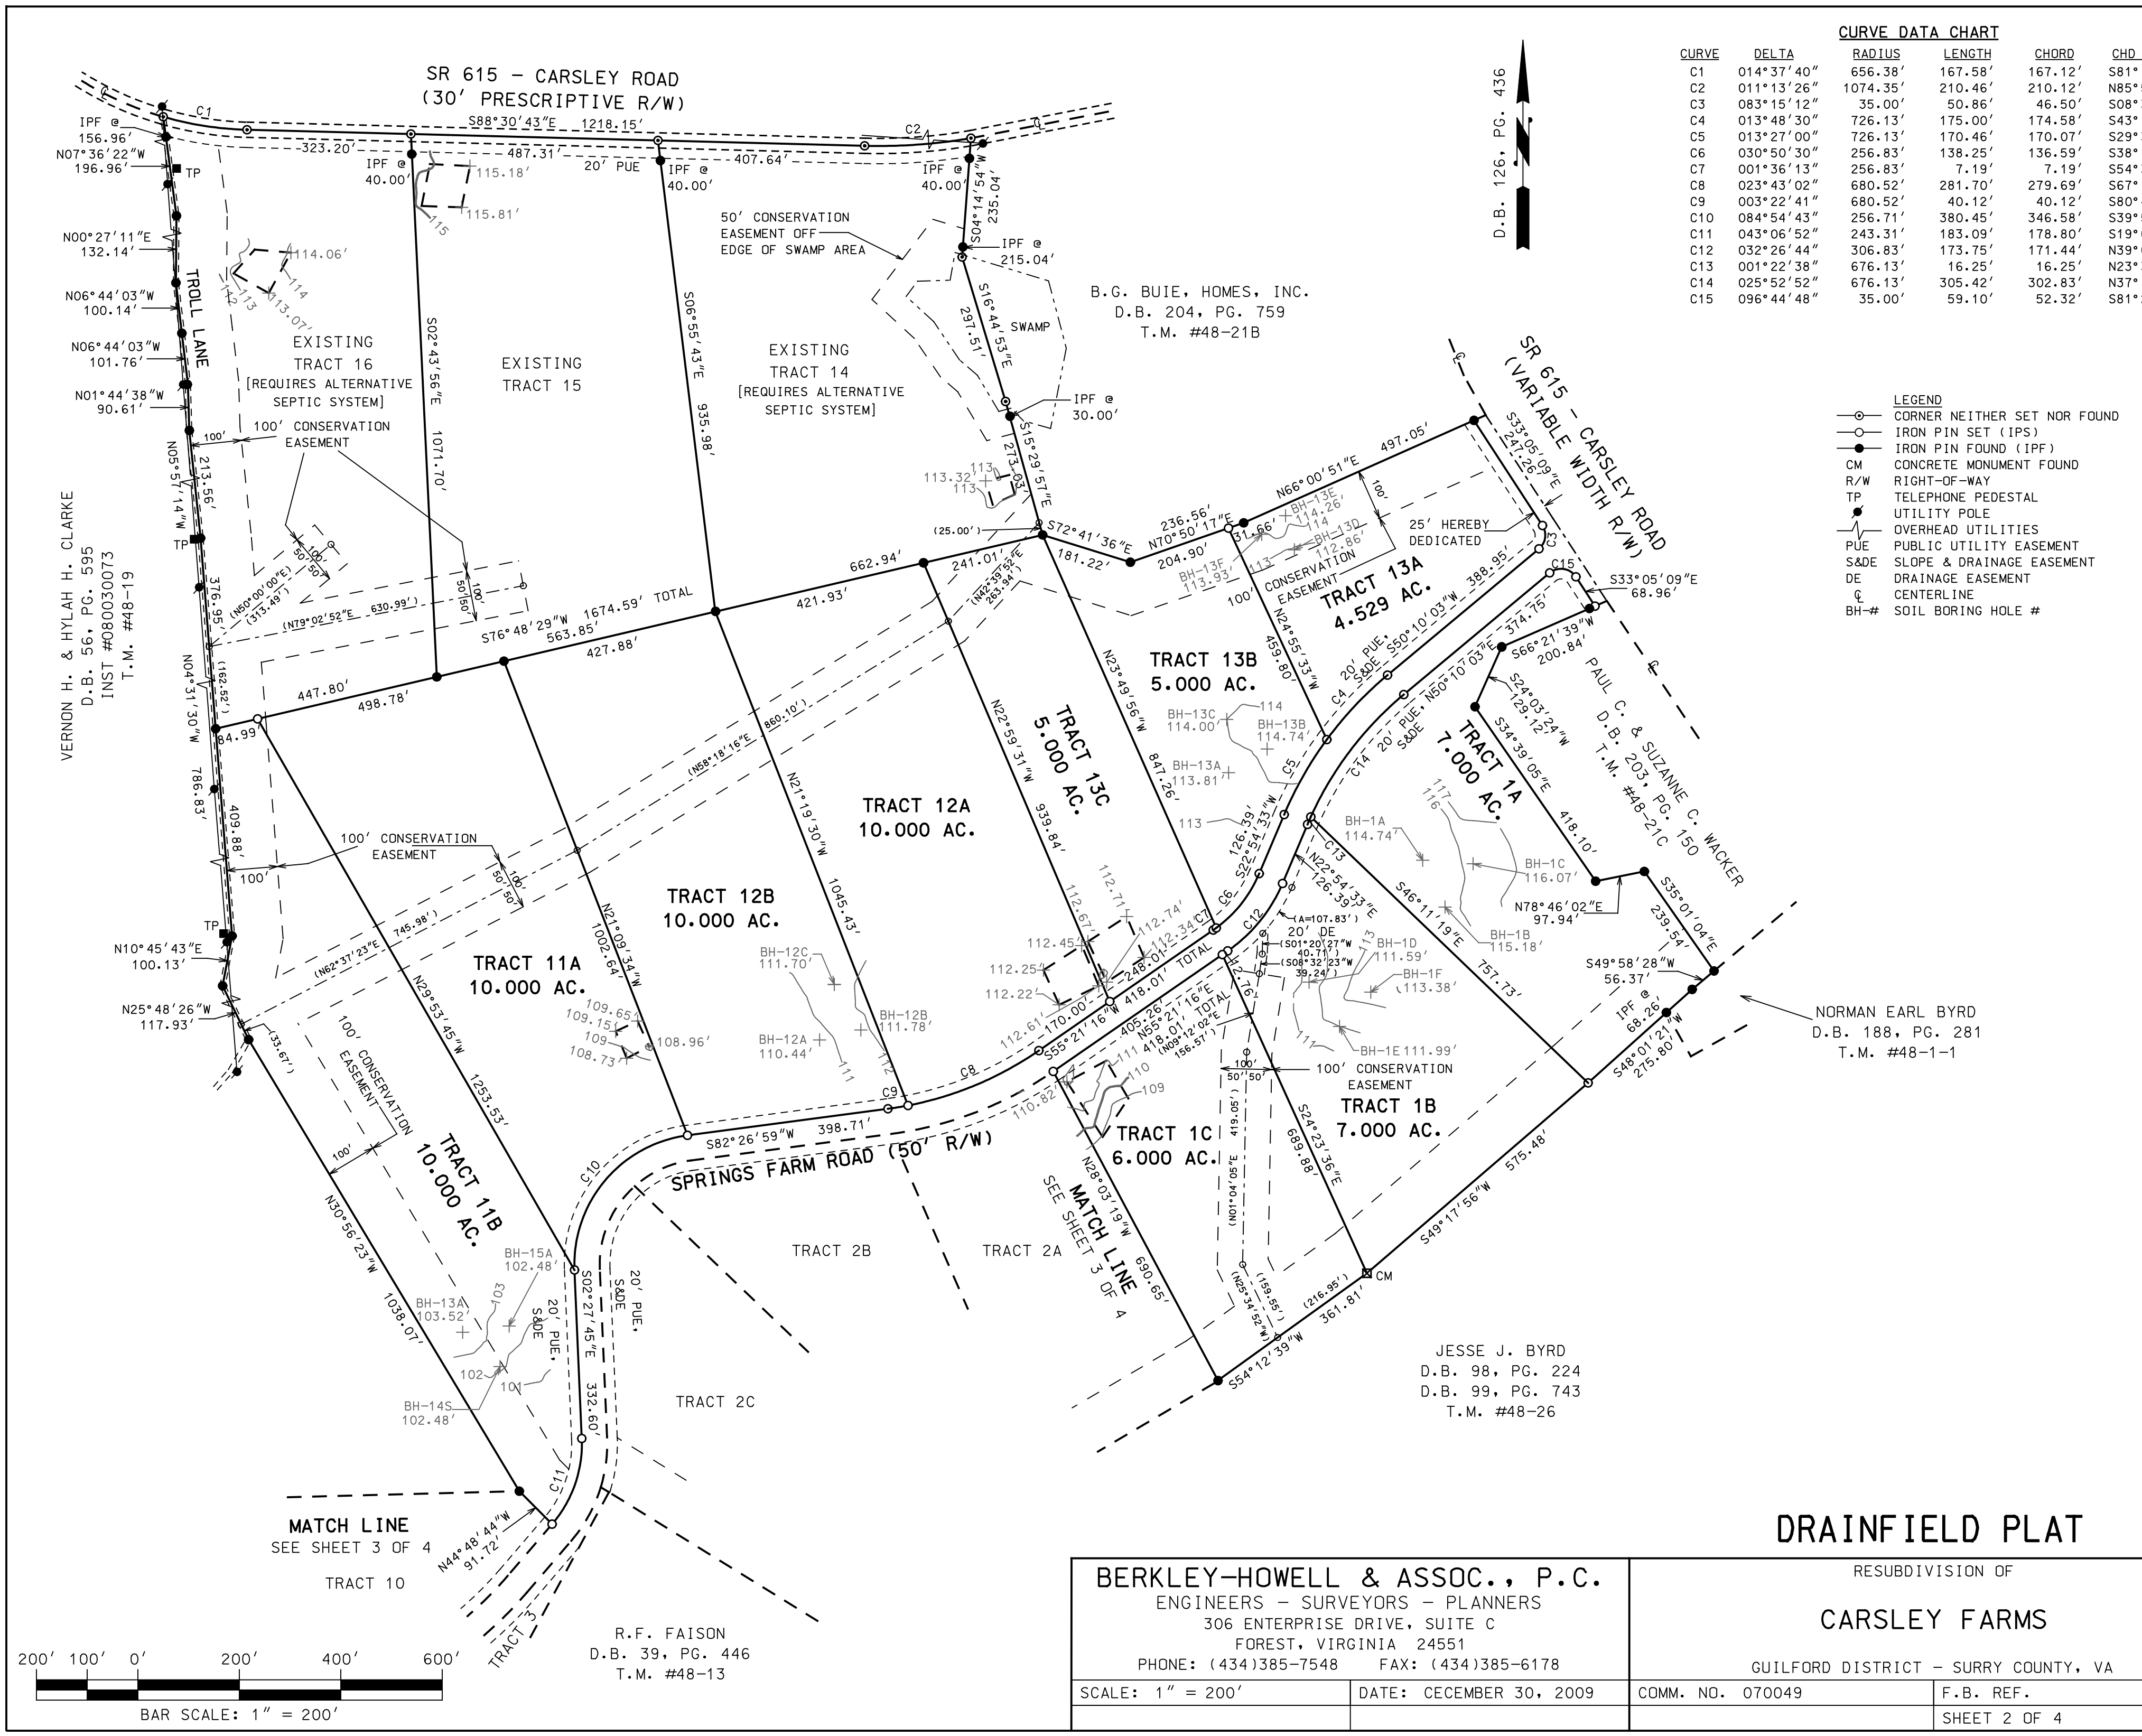

CURVE DATA CHART					
CURVE	DELTA	RADIUS	LENGTH	CHORD	CHD. BEARING
C1	014°37'40"	656.38'	167.58'	167.12'	S81°11'53"E
C2	011°13'26"	1074.35'	210.46'	210.12'	N85°52'34"E
C3	083°15'12"	35.00'	50.86'	46.50'	S08°32'27"W
C4	013°48'30"	726.13'	175.00'	174.58'	S43°15'48"W
C5	013°27'00"	726.13'	170.46'	170.07'	S29°38'03"W
C6	030°50'30"	256.83'	138.25'	136.59'	S38°19'48"W
C7	001°36'13"	256.83'	7.19'	7.19'	S54°33'10"W
C8	023°43'02"	680.52'	281.70'	279.69'	S67°12'47"W
C9	003°22'41"	680.52'	40.12'	40.12'	S80°45'38"W
C10	084°54'43"	256.71'	380.45'	346.58'	S39°59'37"W
C11	043°06'52"	243.31'	183.09'	178.80'	S19°05'42"W
C12	032°26'44"	306.83'	173.75'	171.44'	N39°07'54"E
C13	001°22'38"	676.13'	16.25'	16.25'	N23°35'52"E
C14	025°52'52"	676.13'	305.42'	302.83'	N37°13'37"E
C15	096°44'48"	35.00'	59.10'	52.32'	S81°27'33"E

- LEGEND
- CORNER NEITHER SET NOR FOUND
 - IRON PIN SET (IPS)
 - IRON PIN FOUND (IPF)
 - CM CONCRETE MONUMENT FOUND
 - R/W RIGHT-OF-WAY
 - TP TELEPHONE PEDESTAL
 - UTILITY POLE
 - OVERHEAD UTILITIES
 - PUE PUBLIC UTILITY EASEMENT
 - S&DE SLOPE & DRAINAGE EASEMENT
 - DE DRAINAGE EASEMENT
 - C CENTERLINE
 - BH-# SOIL BORING HOLE #

DRAINFIELD PLAT

BERKLEY-HOWELL & ASSOC., P.C. ENGINEERS - SURVEYORS - PLANNERS 306 ENTERPRISE DRIVE, SUITE C FOREST, VIRGINIA 24551 PHONE: (434)385-7548 FAX: (434)385-6178		RESUBDIVISION OF CARSLEY FARMS GUILFORD DISTRICT - SURRY COUNTY, VA	
SCALE: 1" = 200'	DATE: CECEMBER 30, 2009	COMM. NO. 070049	F.B. REF.
			SHEET 2 OF 4